



THIS DRAWING IS PRODUCED FOR USE IN THIS PROJECT ONLY AND MAY NOT BE USED FOR ANY OTHER PURPOSE. THE ORIGINATOR ACCEPTS NO LIABILITY FOR THE USE OF THIS DRAWING OTHER THAN THE PURPOSE FOR WHICH IT WAS INTENDED IN CONNECTION WITH THIS PROJECT AS RECORDED IN THE PURPOSE FOR ISSUE AND TITLE STATUS CODE.

THIS DRAWING MAY NOT BE REPRODUCED IN ANY FORM WITHOUT PRIOR WRITTEN AGREEMENT.


© CROWN COPYRIGHT AND DATABASE RIGHTS 2019 ORDNANCE SURVEY LICENCE NUMBER 100019340.

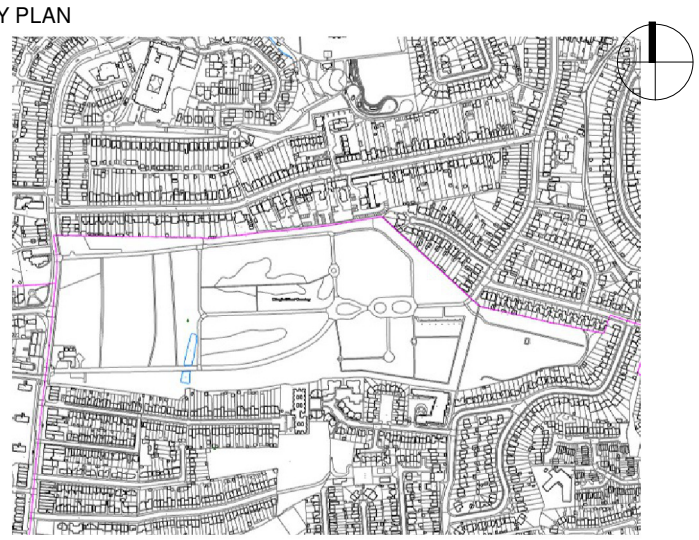


NOTES

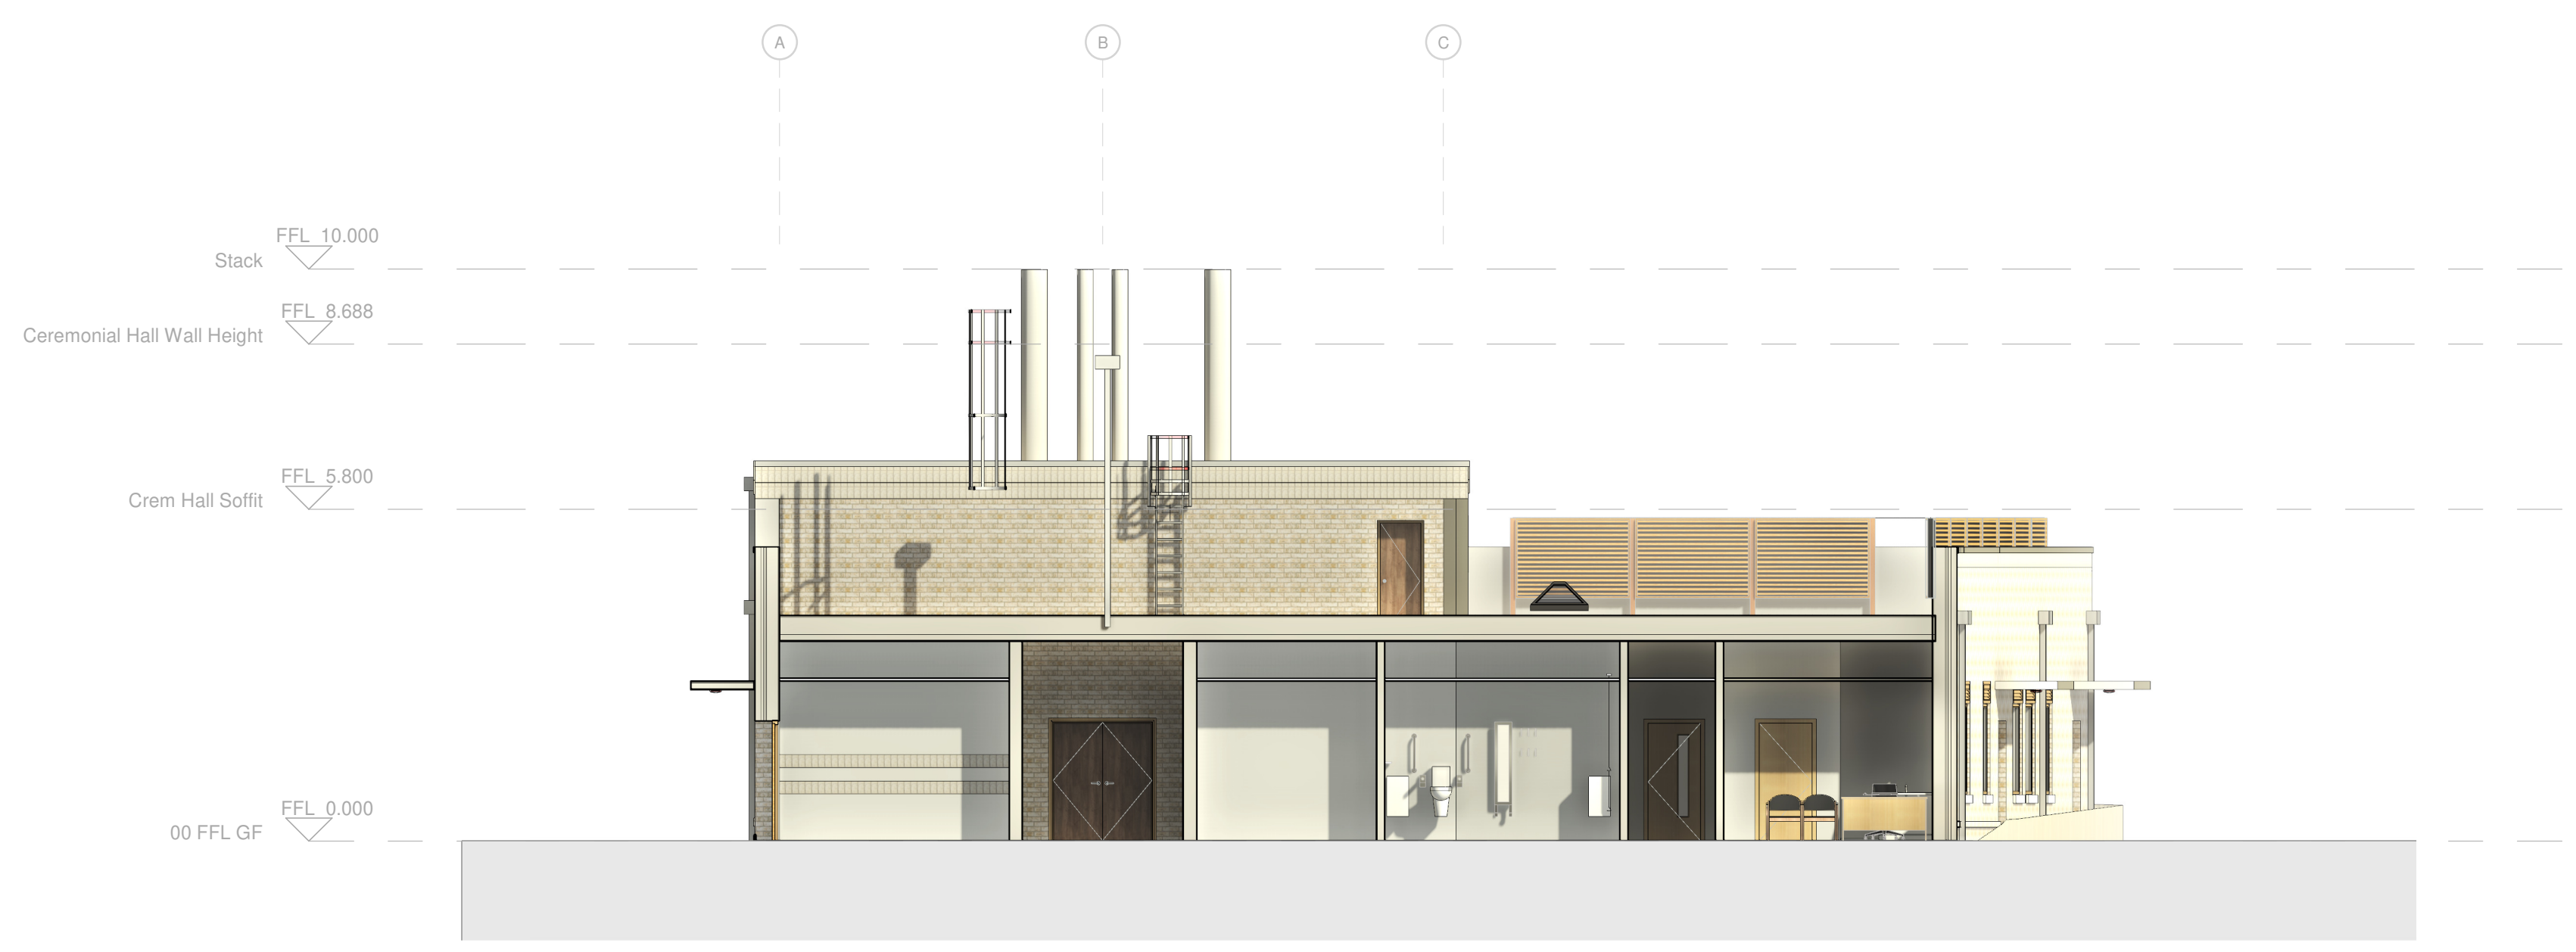

East West Section 1
1:100

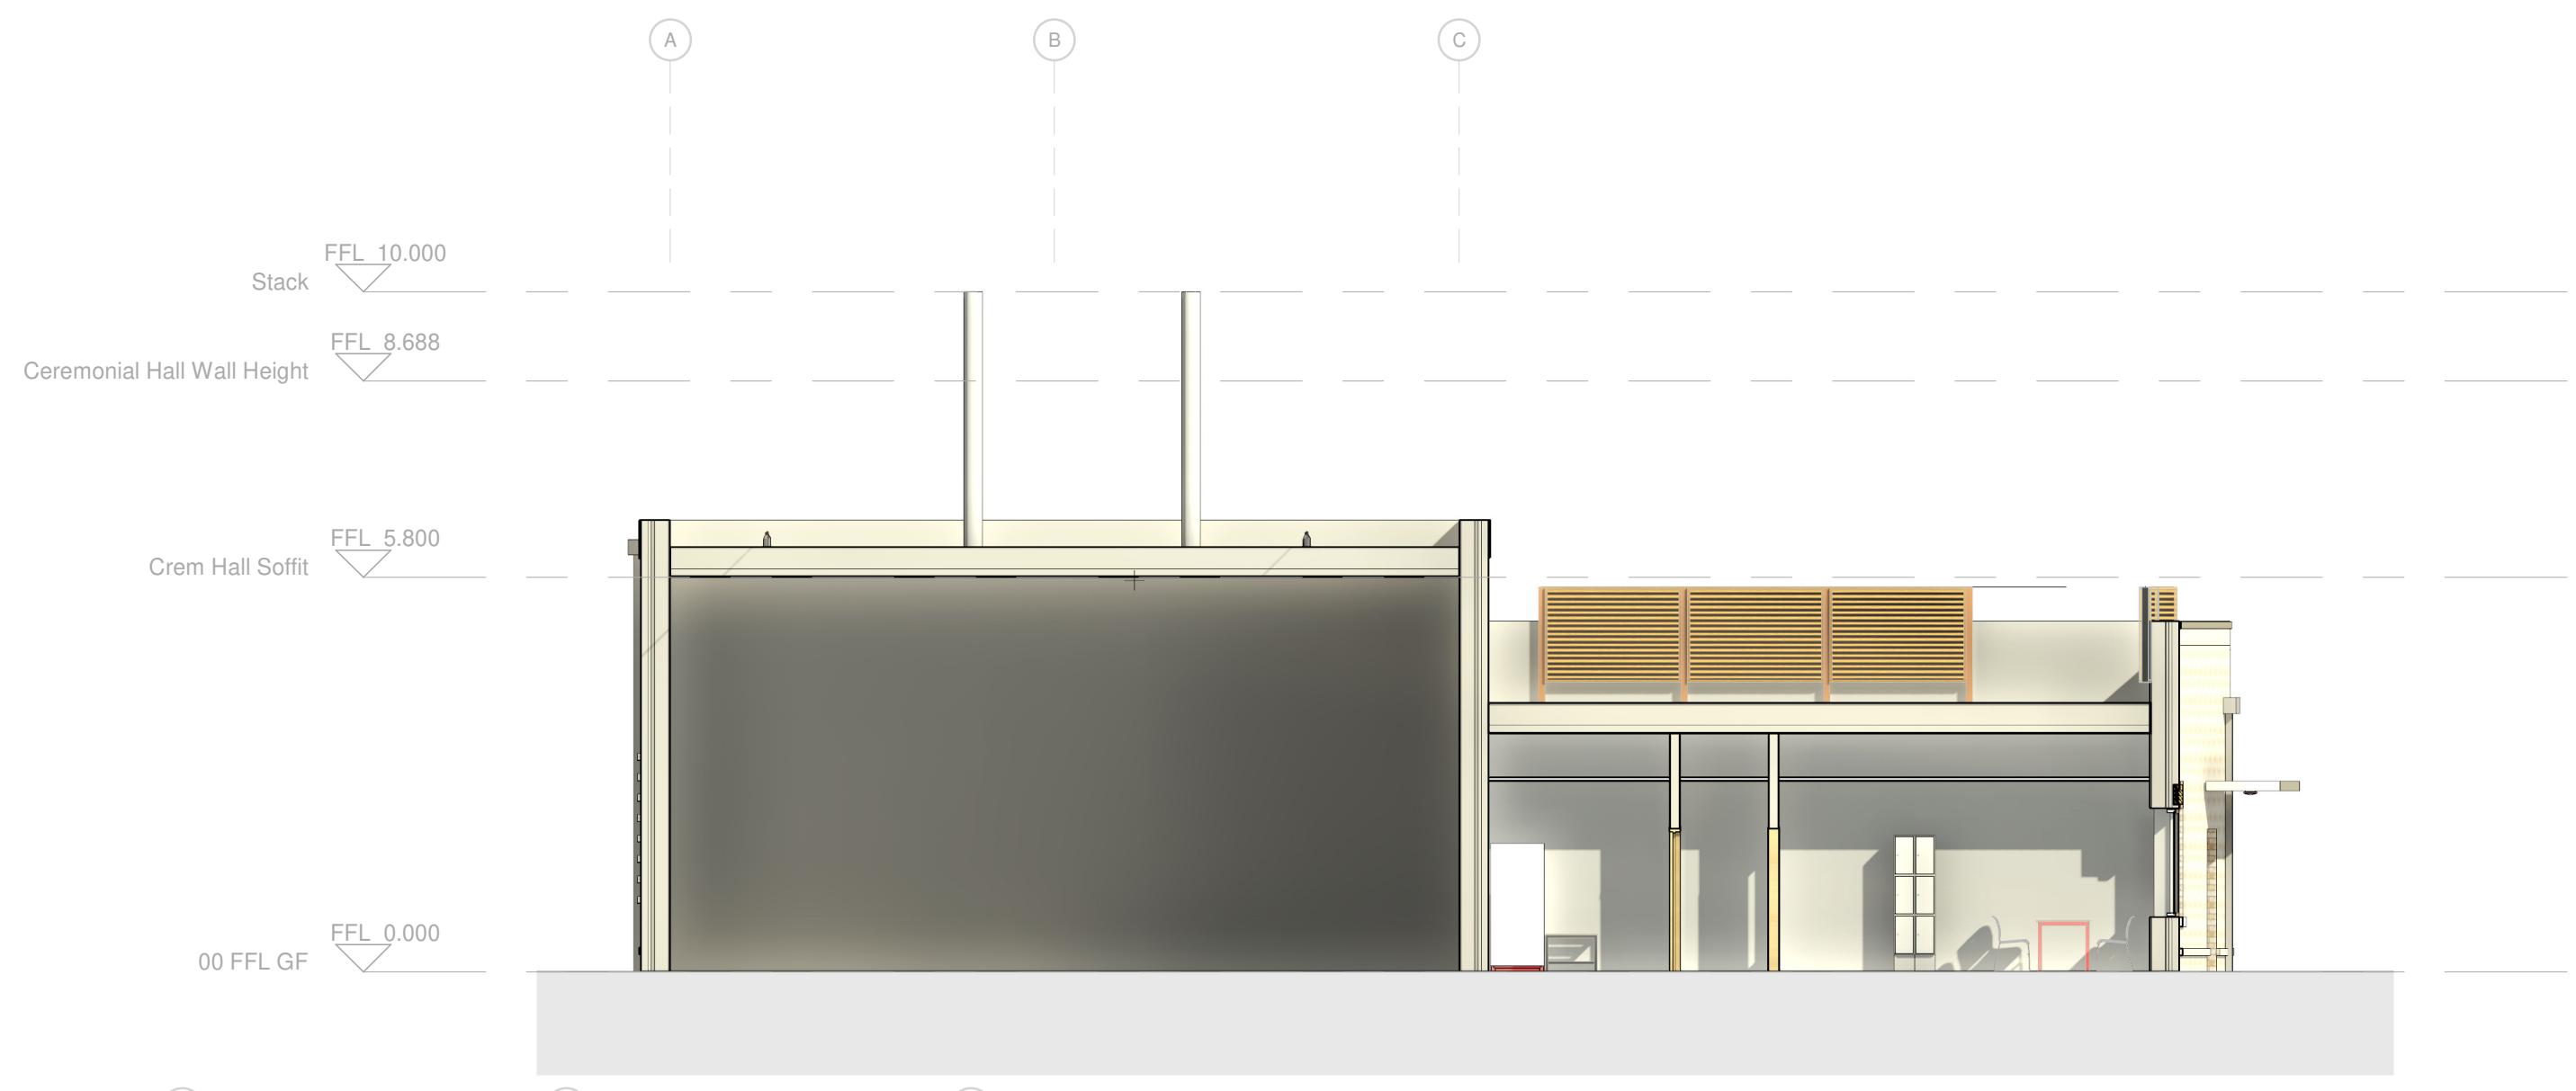

East West Section Section 2
1:100

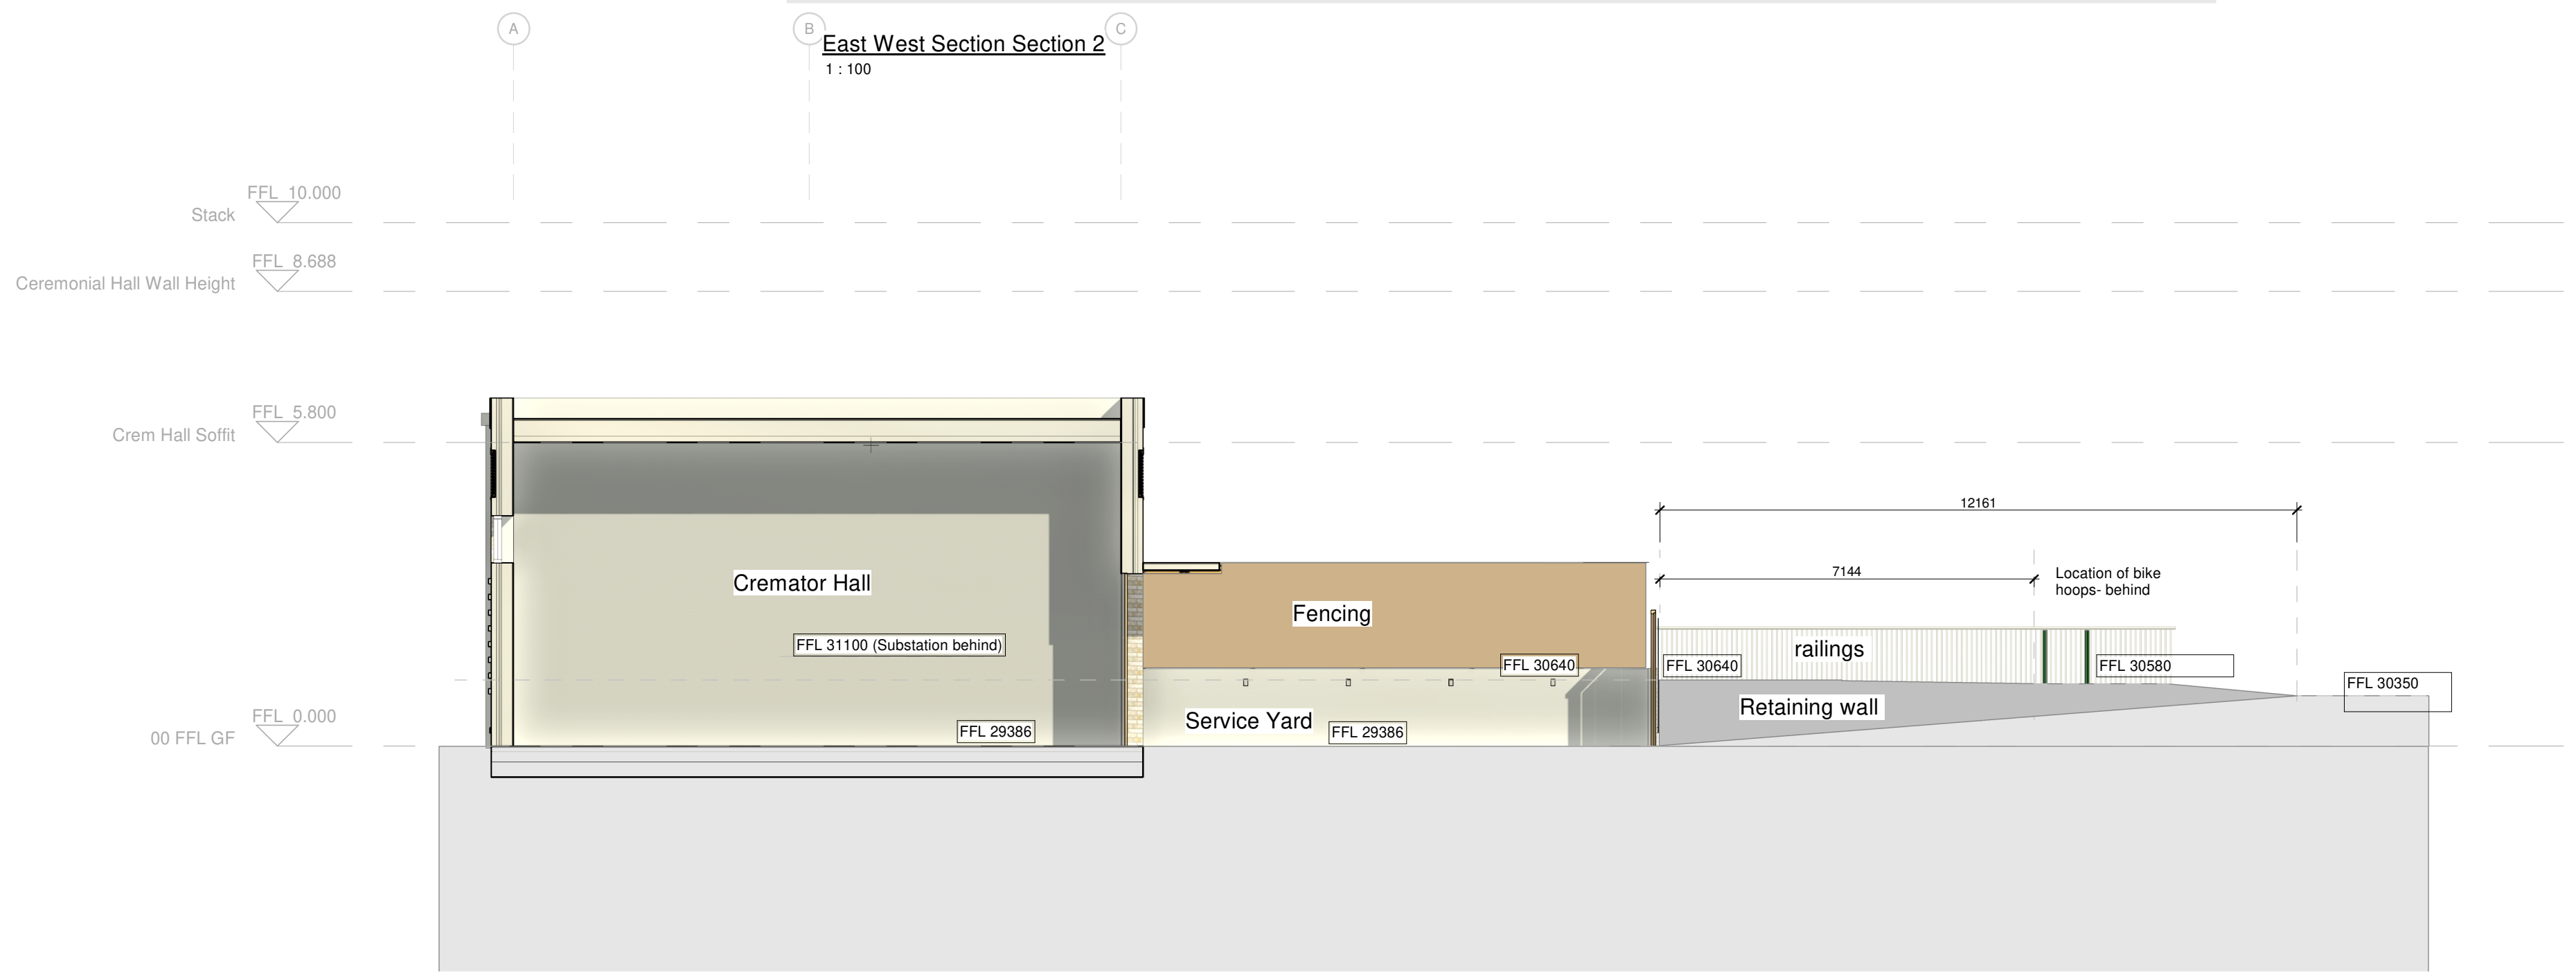

East East Section Section 1
1:100

P02	Omission of work to cemetery gates; high level	31.10.24	RA	AI
	leaving height adjusted; railings added near service			
R01	Planning Issue	27.9.24	RA	AI
Rev	Description	Date	Drawn	Chkd /Appd



Evolve Norse Ltd.
289 Fitzens Lane, Norwich, NR6 6EQ
Tel 01603 284100; web@www.norse.co.uk

CLIENT
London Borough of Waltham Forest

PROJECT
Chingford Crematorium, 121 Old Church Rd, London E4 6ST Chingford Mount Cemetery

TITLE
Proposed Sections Sheet 2 of 2

SCALE 1:100	DISCIPLINE ARCH	PROJECT NUMBER 115637
DRAWING NUMBER EVO-XX-00-DR-A-033	REV CODE P02	
STATUS CODE S2	PURPOSE OF ISSUE Planning	Drawn by RA Checked by DA Approved by TN