

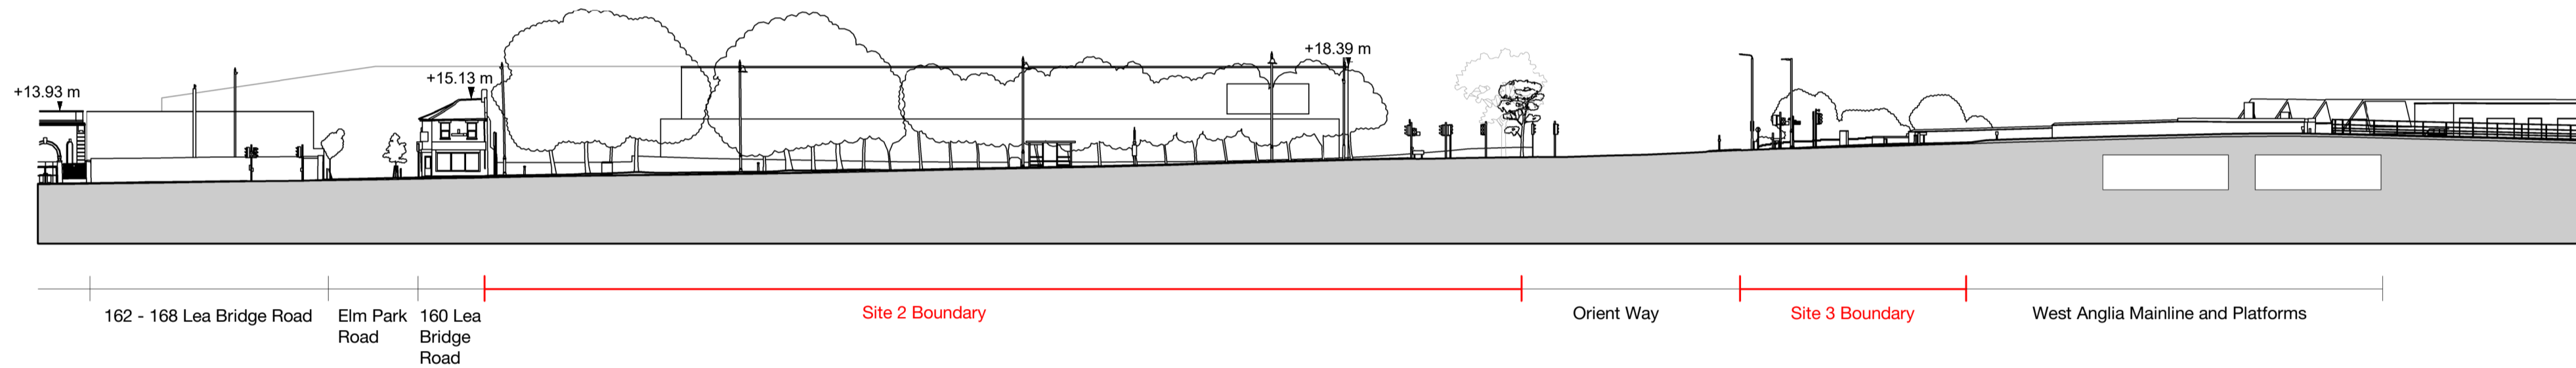


Copyright Hawkins\Brown Architects  
 No implied licence exists. This drawing should not be used to calculate areas for the purposes of valuation. Do not scale this drawing. All dimensions to be checked on the site by the contractor and such dimensions to be their responsibility. All work must comply with relevant British Standards and Building Regulations requirements. Drawing errors and omissions to be reported to the architect. To be read in conjunction with Architect's specification and other consultant information.

Rev	Description	Date
P1	Planning Submission	August 2021

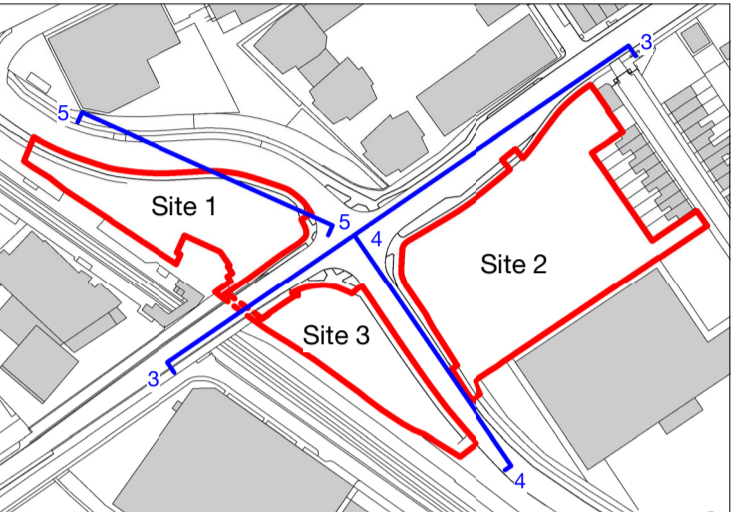

**3 Existing Sitewide Elevation 3**  
 1 : 500

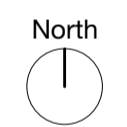

159 St John Street  
 London EC1V 4QJ  
 mail@hawkinsbrown.com  
 hawkinsbrown.com

# Hawkins\Brown

Project  
 Lea Bridge Station Sites  
 Argall Way  
 London E10 7PG  
 United Kingdom


Drawing  
 Existing Sitewide Elevations 2

Scale @ A1  
 1:500  
 Date  
 August 2021


Drawn By  
 JT  
 Checked By  
 JC

Job Number  
 190109  
 Status  
 S2  
 Purpose of Issue  
 For Information

Drawing No.  
 LEABR-HBA-00-XX-DR-A-08-0231  
 Rev  
 P1

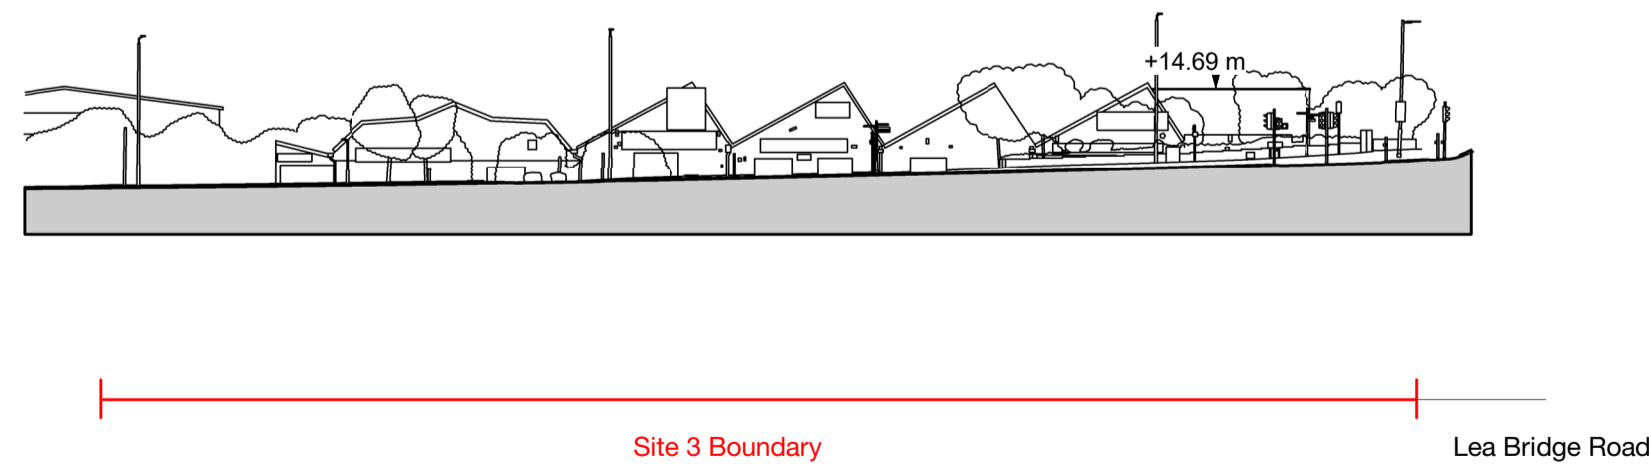

**4 Existing Sitewide Elevation 4**  
 1 : 500

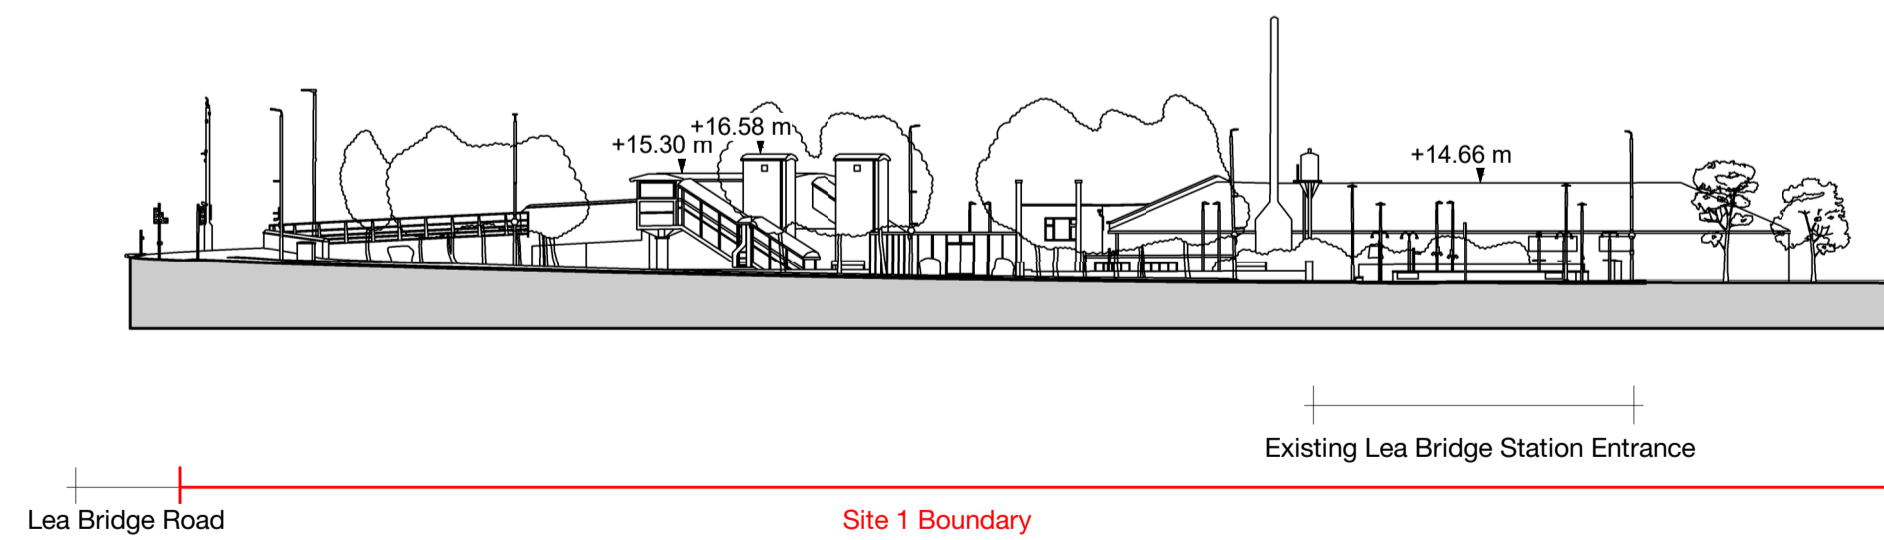

**5 Existing Sitewide Elevation 5**  
 1 : 500

