
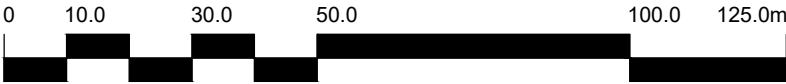


1

SITE LOCATION PLAN

1:1250

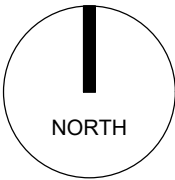

The copyright of this drawing is vested with Corstorphine & Wright Ltd and must not be copied or reproduced without the consent of the company.

P02 Amended Scale - 1:1250
P01 Amended Scale
Rev. Description

08/11/2024 AS SJ
25/07/2024 AS SJ
Date Drw. Chk.

Client
J Wool Group

Project
High Road Leyton

Drawing Title
Site Location Plan

Drawing Status
PLANNING

Corstorphine & Wright

Birmingham Studio
Alpha Building, Suffolk Street Queensway, Birmingham, B1 1TT
0121 737 8350

corstorphine-wright.com

Drawing No.
24080-0220

Drawn AS
Checked SJ
Paper Size A2
Scale 1:500



Revision
P02

Date
25/07/2024