



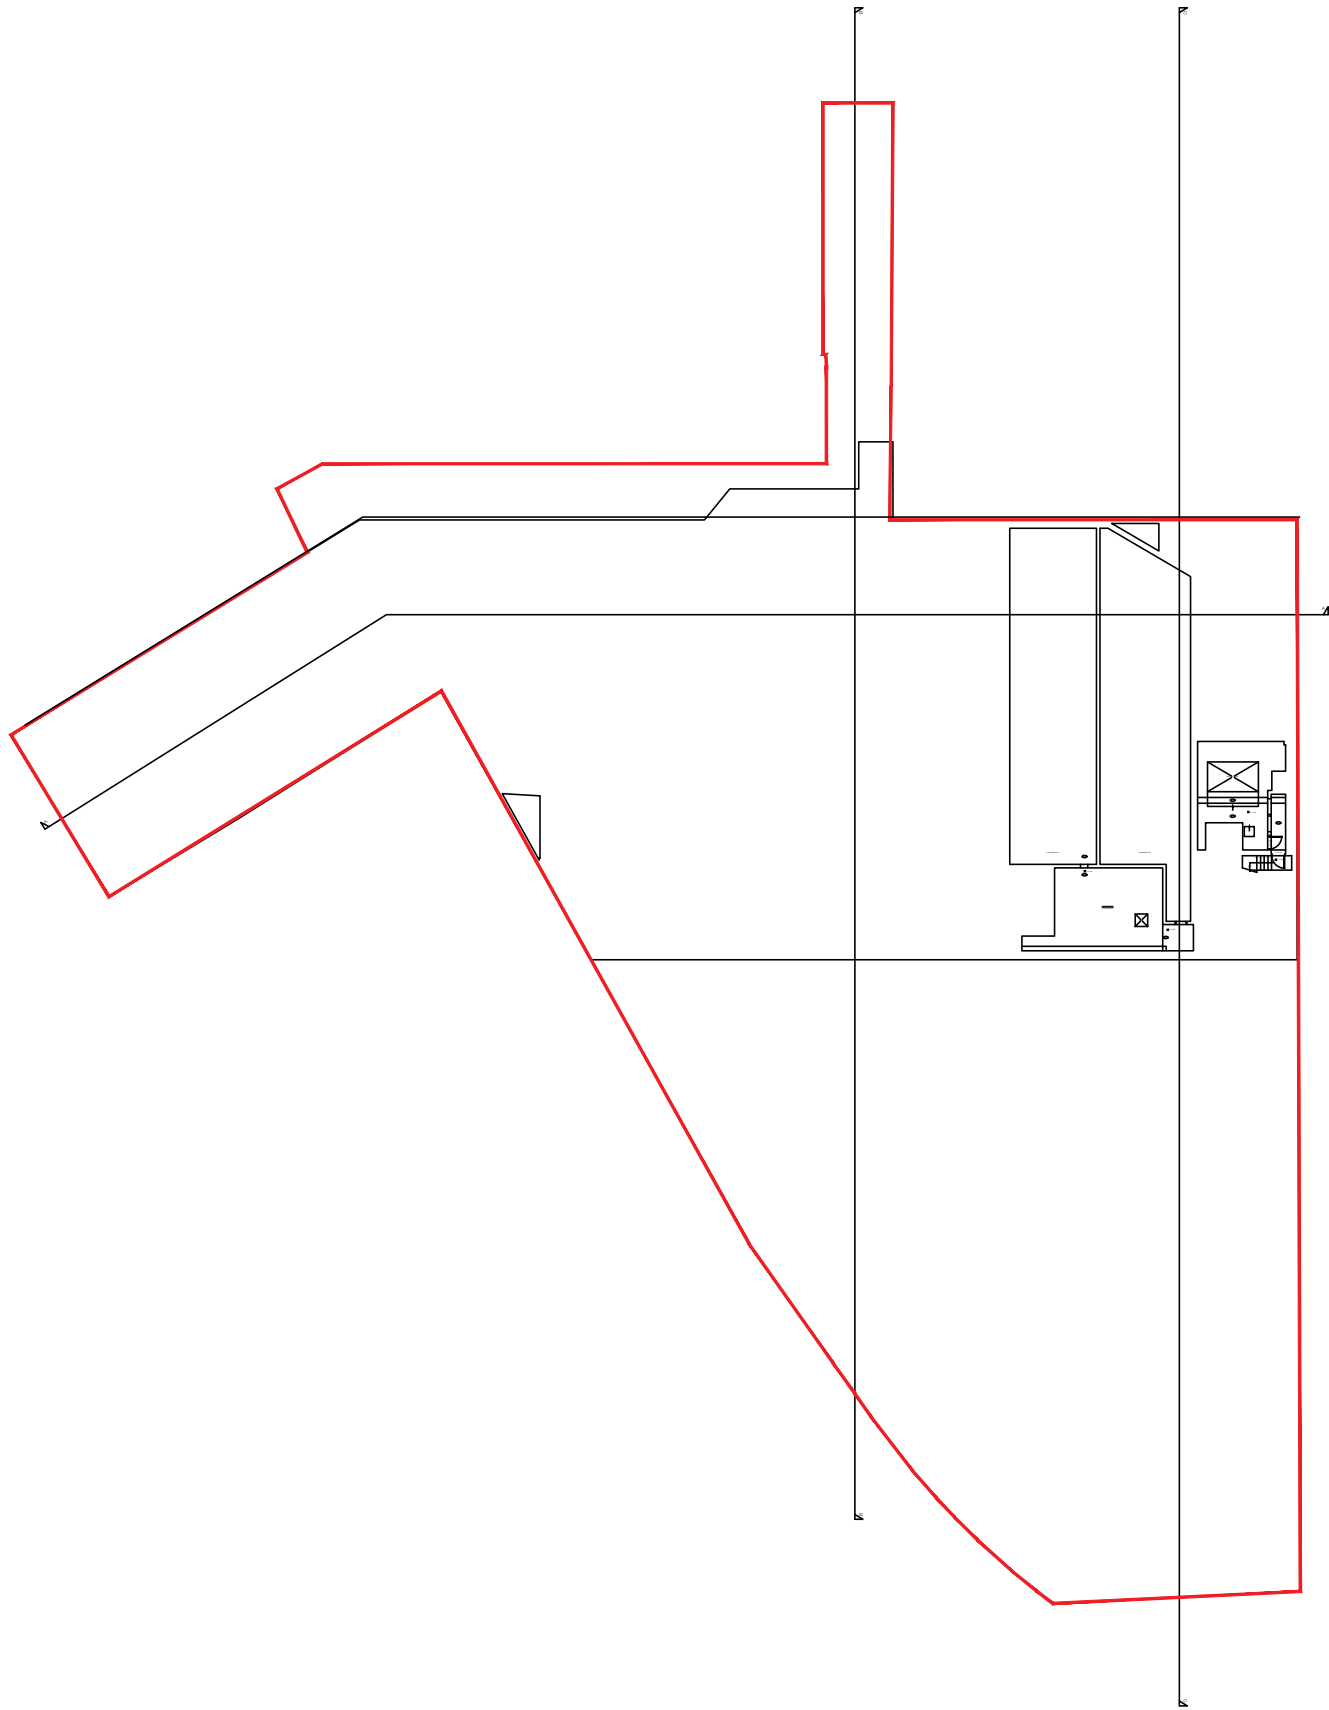

1

Existing Basement Plan

1:500

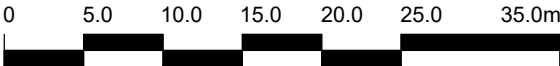

The copyright of this drawing is vested with Corstorphine & Wright Ltd and must not be copied or reproduced without the consent of the company.

Rev.	Description	Date	Drw.	Chk.
------	-------------	------	------	------

Client
J Wool Group

Project
High Road
Leyton
Drawing Title
Existing Basement Plan

Drawing Status
PLANNING

Corstorphine & Wright

Birmingham Studio
Alpha Building, Suffolk Street Queensway, Birmingham, B1 1TT
0121 737 8350

corstorphine-wright.com

Drawing No.
24080-0201

Revision
P02

Drawn	Checked	Paper Size	Scale	Date
AS	SJ	A3	1:500	08/11/2024