


1 PROPOSED BASEMENT PLAN

1:200

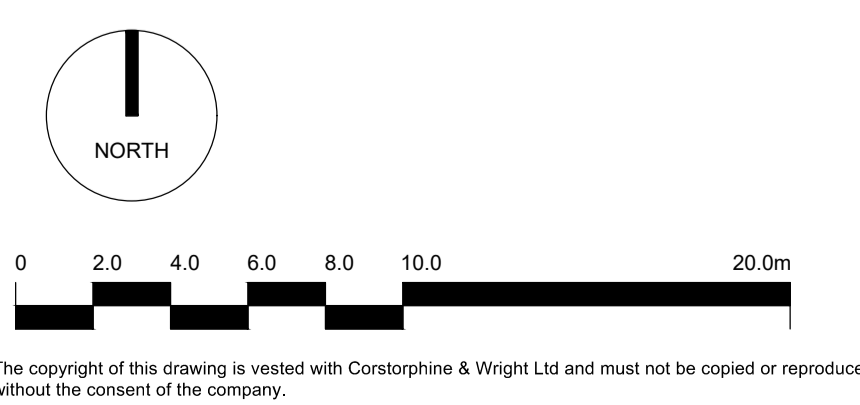

P02	Added distance from the basement floor to the public highway boundary on St. Helier's Road	28/02/25	AS	SJ
P01	Updated Client Name	13/11/24	AS	SJ
Rev.	Description	Date	Drw.	Chk.

KEY:	
<span style="background-color: #ADD8E6; border: 1px solid black; display: inline-block; width: 15px; height: 10px;"></span>	EN SUITE - 13.5 SQ M
<span style="background-color: #FFC0CB; border: 1px solid black; display: inline-block; width: 15px; height: 10px;"></span>	STUDIOS - 18 SQ M
<span style="background-color: #FF69B4; border: 1px solid black; display: inline-block; width: 15px; height: 10px;"></span>	STUDIOS - 23 / 25 SQ M
<span style="background-color: #D3D3D3; border: 1px solid black; display: inline-block; width: 15px; height: 10px;"></span>	CIRCULATION SPACE
<span style="background-color: #FFDAB9; border: 1px solid black; display: inline-block; width: 15px; height: 10px;"></span>	AMENITY SPACE
<span style="background-color: #A9A9A9; border: 1px solid black; display: inline-block; width: 15px; height: 10px;"></span>	SERVICES & CYCLE STORE
<span style="background-color: #FFD700; border: 1px solid black; display: inline-block; width: 15px; height: 10px;"></span>	COMMERCIAL SPACE
<span style="border-bottom: 2px solid red; width: 15px; display: inline-block;"></span>	SITE BOUNDARY
<span style="border-bottom: 2px solid blue; width: 15px; display: inline-block;"></span>	APPROVED SCHEME OUTLINE

Client  
J Wool Group

Project  
High Road Leyton

Drawing Title  
Proposed - Plan Basement

Drawing Status  
PLANNING

**Corstorphine & Wright**

Warwick Studio  
Brook Hall, Brook Street, Warwick, CV34 4BL  
01926 658 444  
corstorphine-wright.com

Drawing No. 24080-0310	Revision P02
Drawn AS	Checked SJ
Paper Size A1	Scale 1:200
Date 17/07/2024	

The copyright of this drawing is vested with Corstorphine & Wright Ltd and must not be copied or reproduced without the consent of the company.