



MATERIALS KEY:

- (1) BRICK 01 BUFF MULTI BRICKWORK IN 'STANDARD STRETCHED BOND'
- (02) BRICK 02 RED MULTI BRICKWORK IN 'STANDARD STRETCHED BOND'
- (3) BRICK 03 RED STOCK BRICKWORK IN 'TO MATCH NEIGHBOURING HOUSES'
- (4) PROJECTING VERTICAL STRETCHER IN SOLDIER COURSE
- 05 PROJECTING BRICK DETAIL
- 06 ANGLED WINDOW PPC ALUMINIUM (RAL 6015)
- 07 GLASS TYPE 1: FROSTED
- 08) LOUVRED PANELS/DOORS (RAL 6015)
- (9) PERFORATED WINDOW PANEL (RAL 6015)
- ① SIGNAGE
- 11 BRICKWORK LINTEL WHITE BRICKS
- 12 PRECAST
- (13) METALWORK (RAL 6015)
- (14) BALUSTRADE (RAL 6015)
- 15) STONE COPING
- 16 METALWORK YELLOW/GOLD
- BRICK 04 WHITE BRICKWORK IN STANDARD STRETCHED BOND
- (18) SINGLE SOLDIER COURSE IN BRICK 04
- SPANDREL GLASS PANEL
- ② GLASS BALUSTRADE
- ②1 RENDER TO MATCH 806 HIGH ROAD FRONTAGE

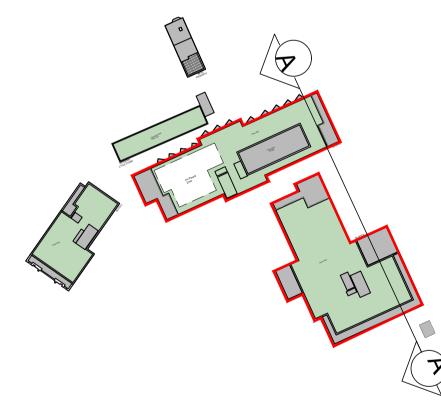

Key Plan

PROPOSED SECTION AA - BLOCK A&B

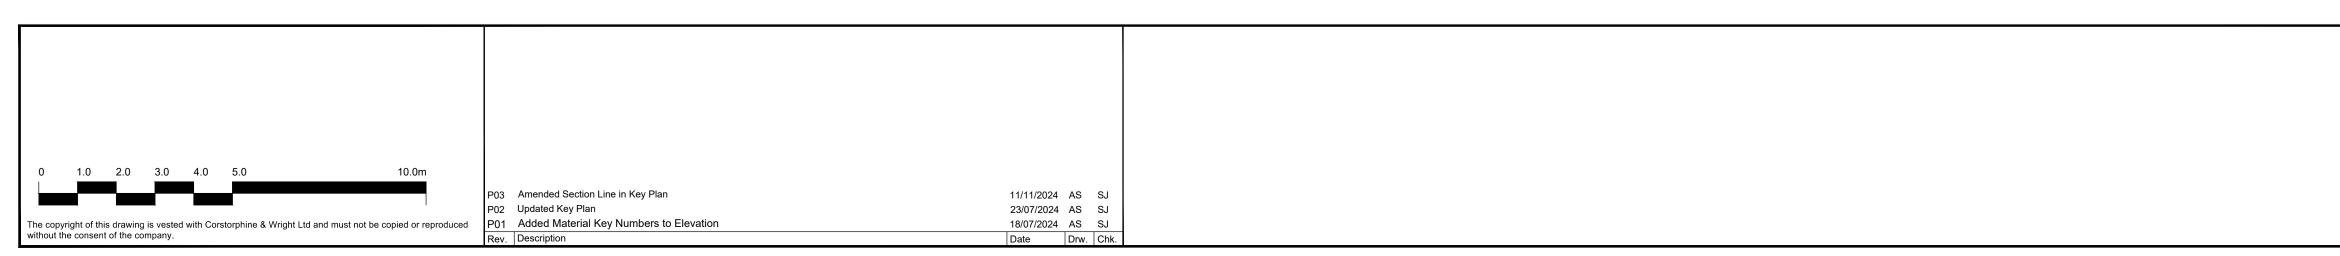

J Wool Group High Road Leyton corstorphine-wright.com Drawing Title Drawing No. Proposed Elevation Block A&B - Section AA 24080-0334 Drawing Status
PLANNING

Corstorphine & Wright Warwick Studio Brook Hall, Brook Street, Warwick, CV34 4BL P03 Drawn Checked Paper Size Scale AC AS A1 1:100 16/07/2024