



1 BLOCK A - NORTH ELEVATION - BAY STUDY  
1:20

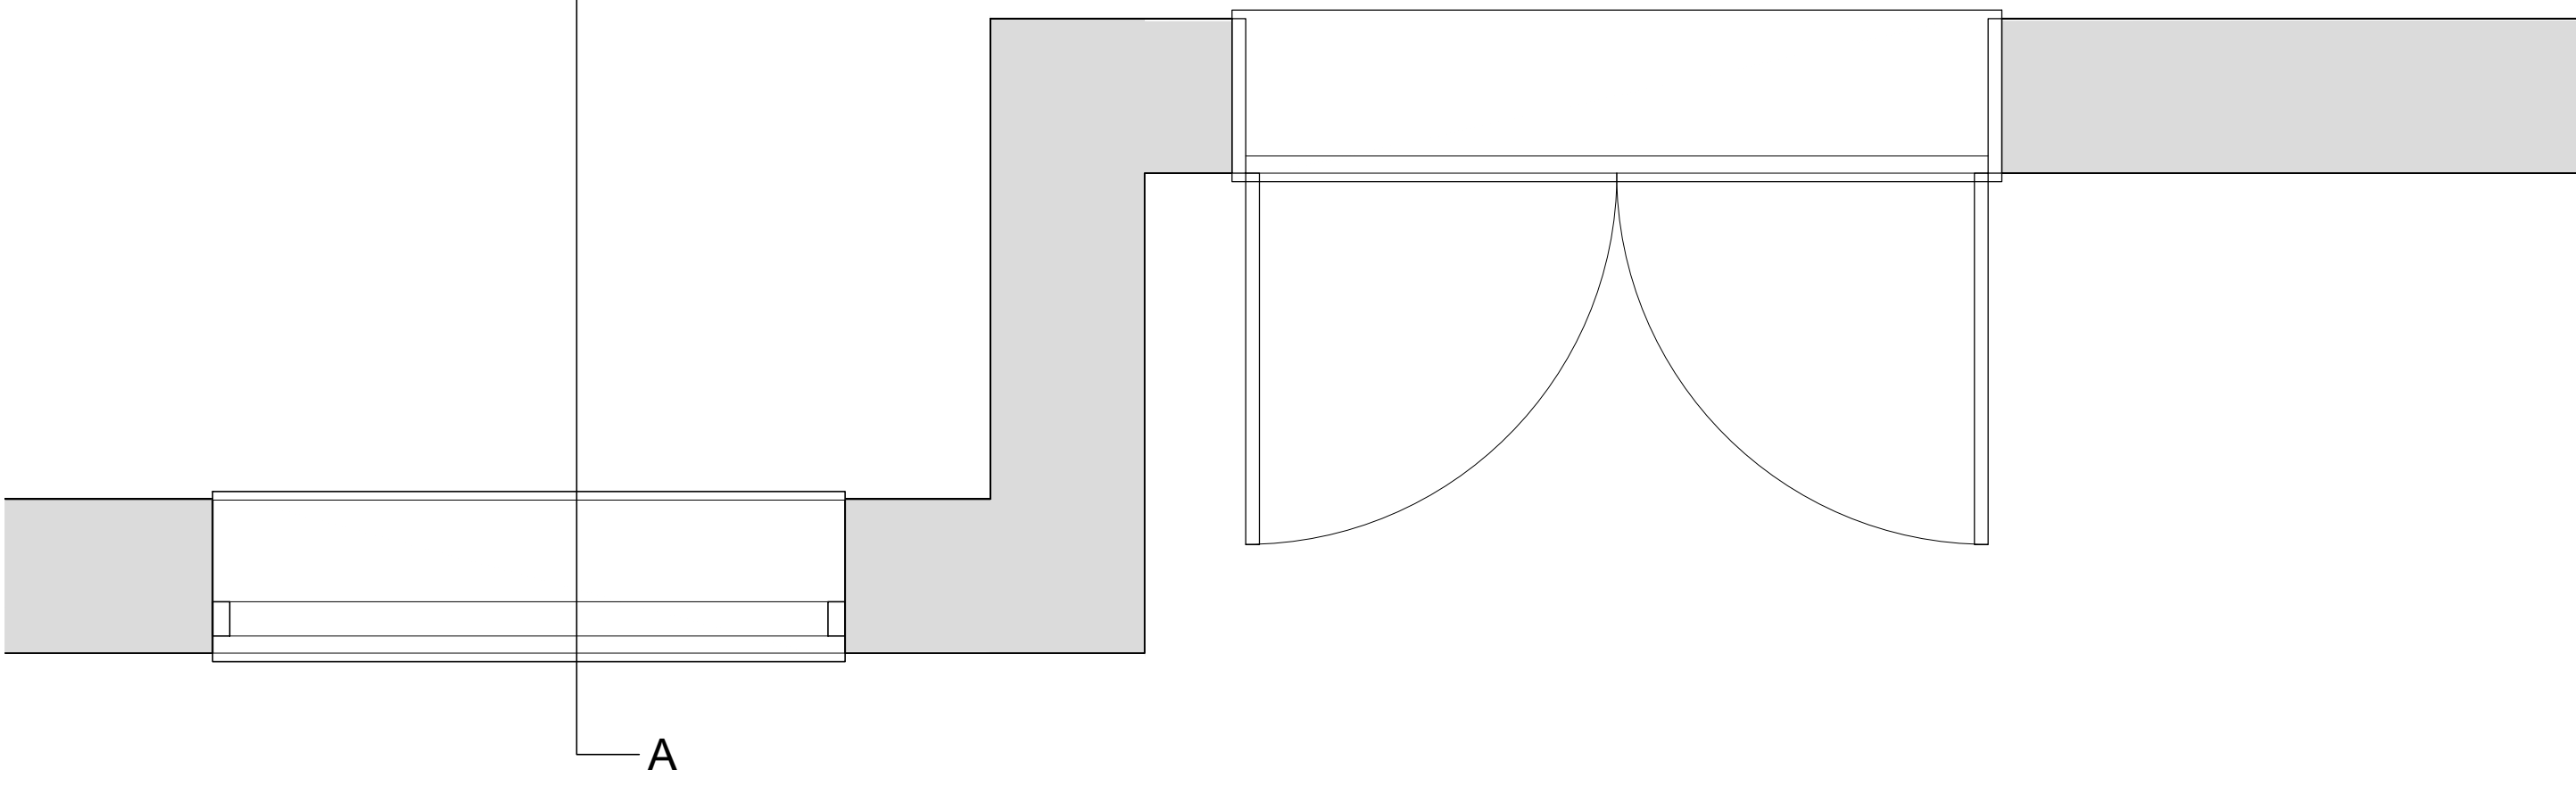

1 BLOCK A - GROUND FLOOR PLAN  
1:20

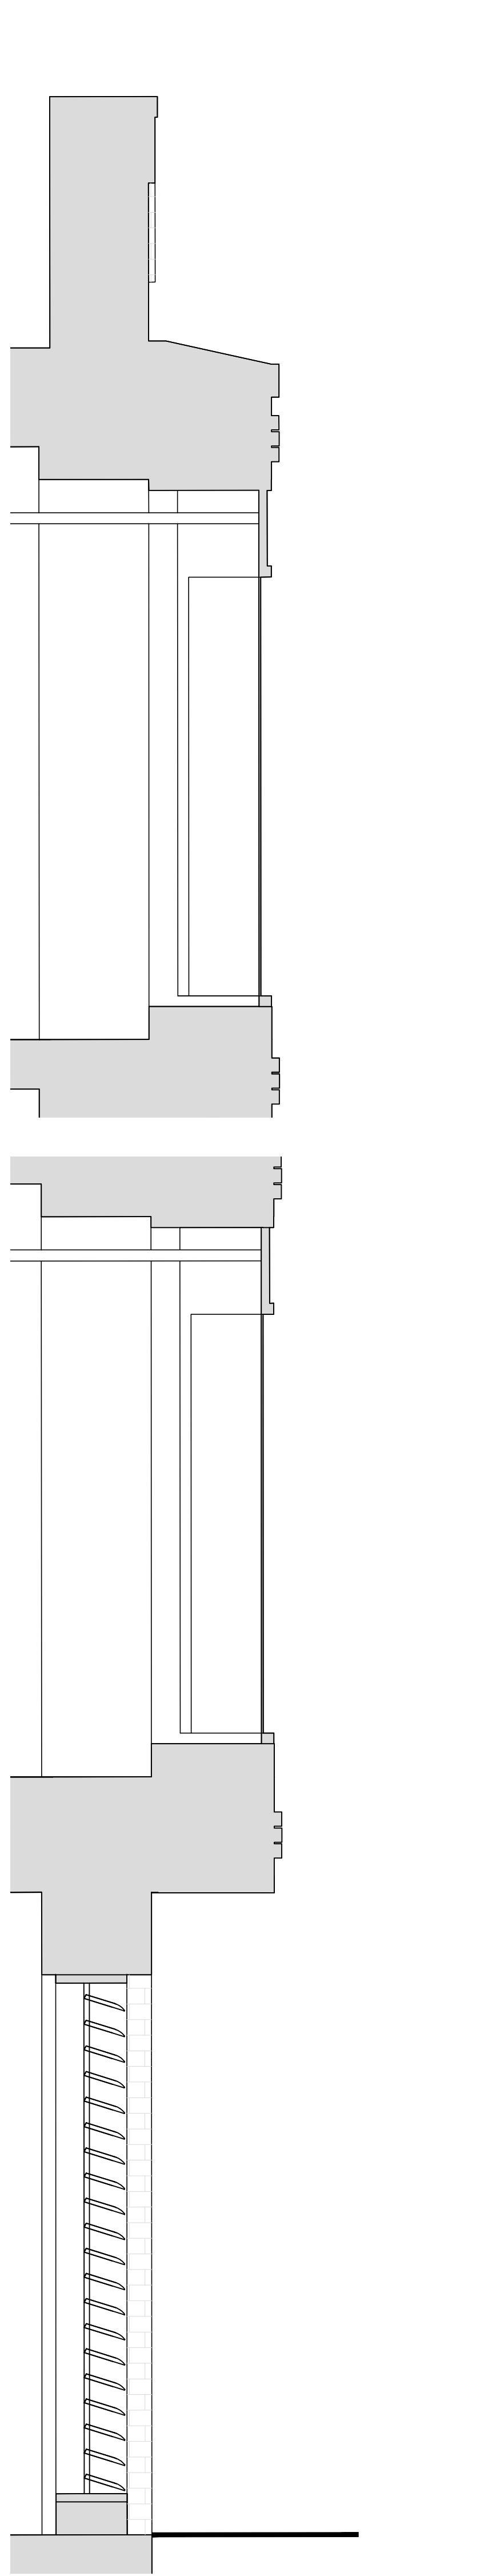


A-A BAY STUDY SECTION  
1:20


- MATERIALS KEY:
- 01 BRICK 01 - BUFF MULTI BRICKWORK IN 'STANDARD STRETCHED BOND'
  - 02 BRICK 02 - RED MULTI BRICKWORK IN 'STANDARD STRETCHED BOND'
  - 03 BRICK 03 - RED STOCK BRICKWORK IN 'TO MATCH NEIGHBOURING HOUSES'
  - 04 PROJECTING VERTICAL STRETCHER IN SOLDIER COURSE
  - 05 PROJECTING BRICK DETAIL
  - 06 ANGLED WINDOW - PPC ALUMINIUM (RAL 6015)
  - 07 GLASS TYPE 1: FROSTED
  - 08 LOUVRED PANELS/DOORS (RAL 6015)
  - 09 PERFORATED WINDOW PANEL (RAL 6015)
  - 10 SIGNAGE
  - 11 BRICKWORK LINTEL - WHITE BRICKS
  - 12 PRECAST
  - 13 METALWORK (RAL 6015)
  - 14 BALUSTRADE (RAL 6015)
  - 15 STONE COPING
  - 16 METALWORK - YELLOW/GOLD
  - 17 BRICK 04 - WHITE BRICKWORK IN STANDARD STRETCHED BOND
  - 18 SINGLE SOLDIER COURSE IN BRICK 04
  - 19 SPANDREL GLASS PANEL
  - 20 GLASS BALUSTRADE
  - 21 RENDER TO MATCH 806 HIGH ROAD FRONTAGE




2 BLOCK A - SOUTH ELEVATION - BAY STUDY  
1:20

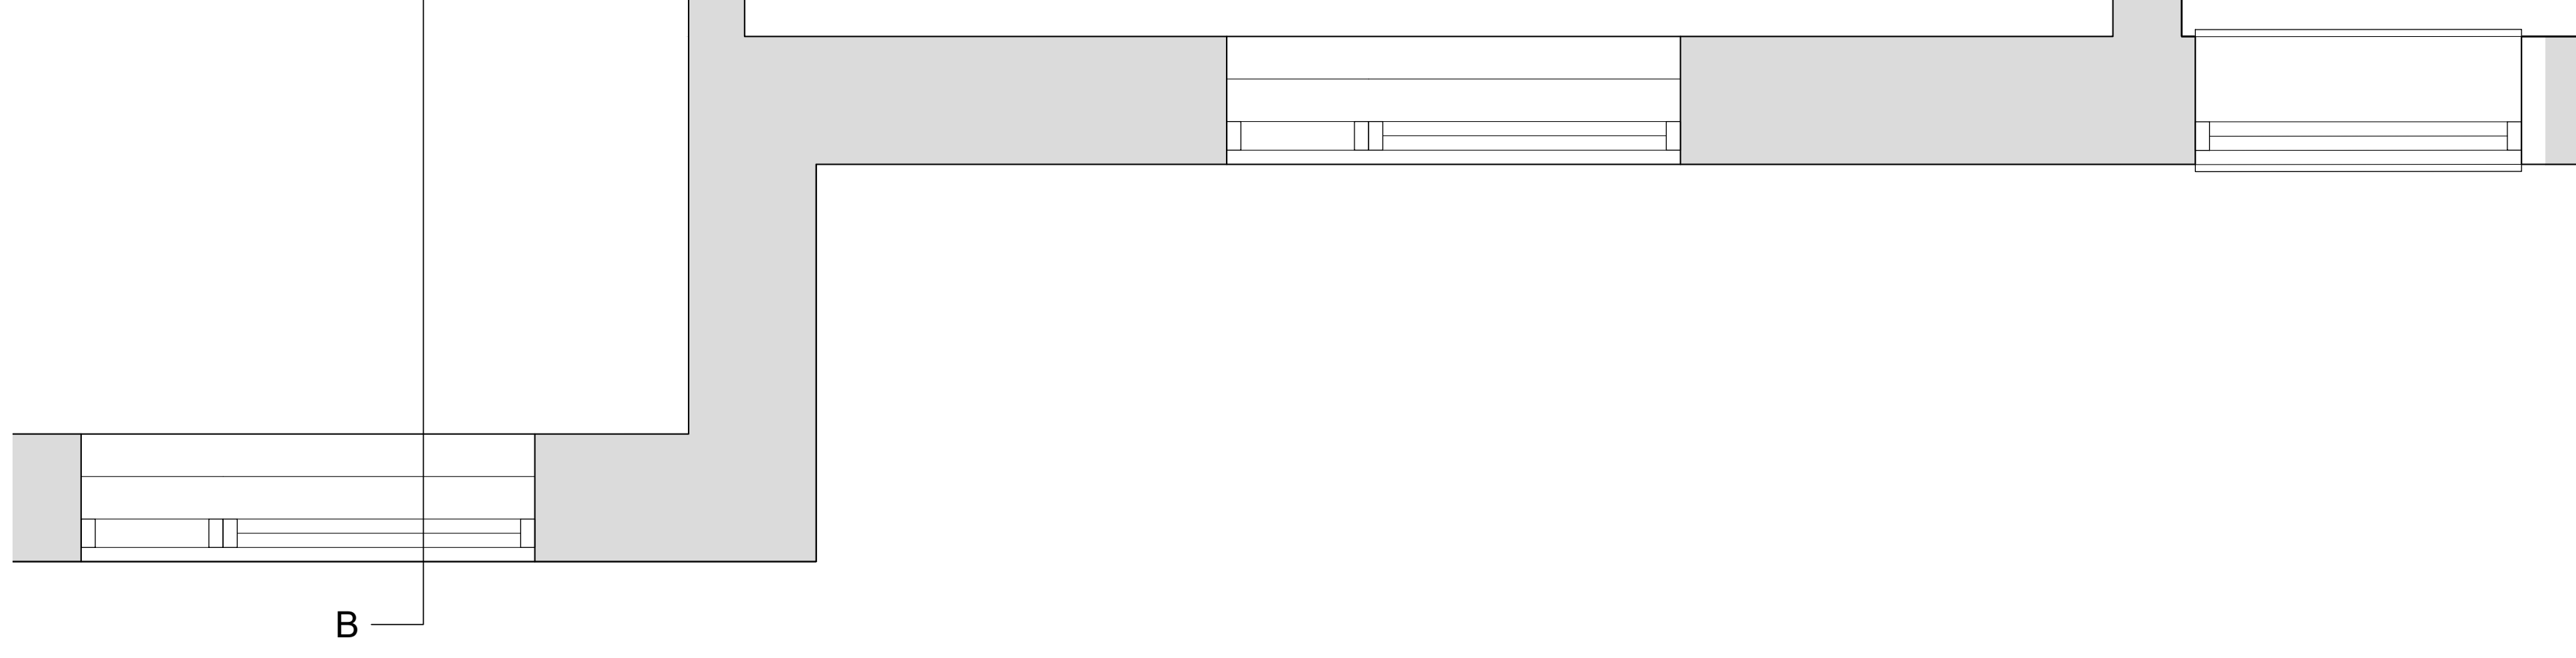

2 BLOCK A - GROUND FLOOR PLAN  
1:20

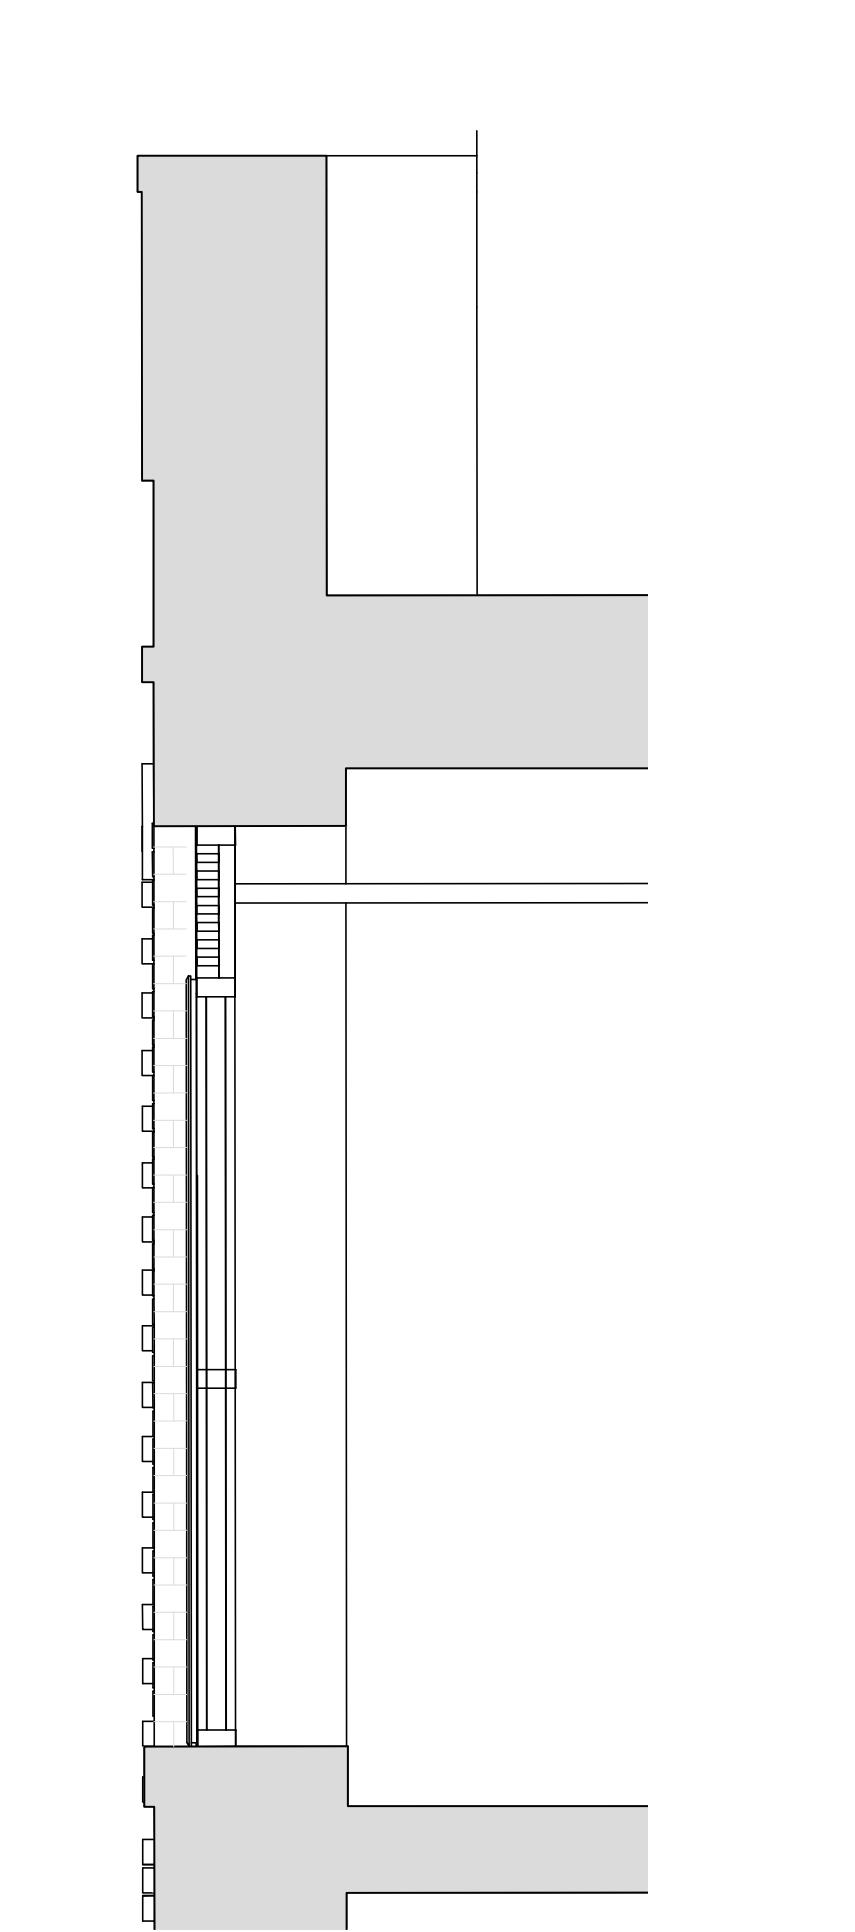

B-B BAY STUDY SECTION  
1:20

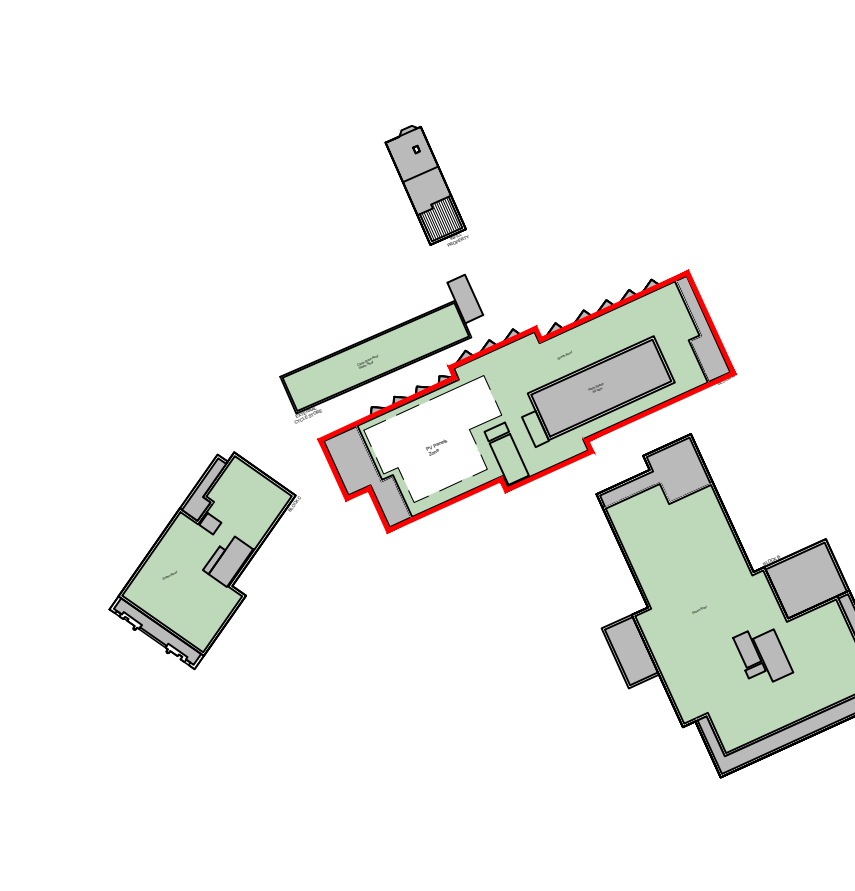

Key Plan  
NTS