


THIS DRAWING IS THE © COPYRIGHT OF FRONT ARCHITECTURE LTD AND SHOULD NOT BE COPIED WITHOUT PRIOR WRITTEN CONSENT.

CONTRACTORS ARE TO CHECK ALL LEVELS AND DIMENSIONS BEFORE WORK COMMENCES ON SITE AND ANY DISCREPANCIES ARE TO BE REFERRED TO FRONT ARCHITECTURE.

DO NOT SCALE. WORK TO FIGURED DIMENSIONS ONLY.

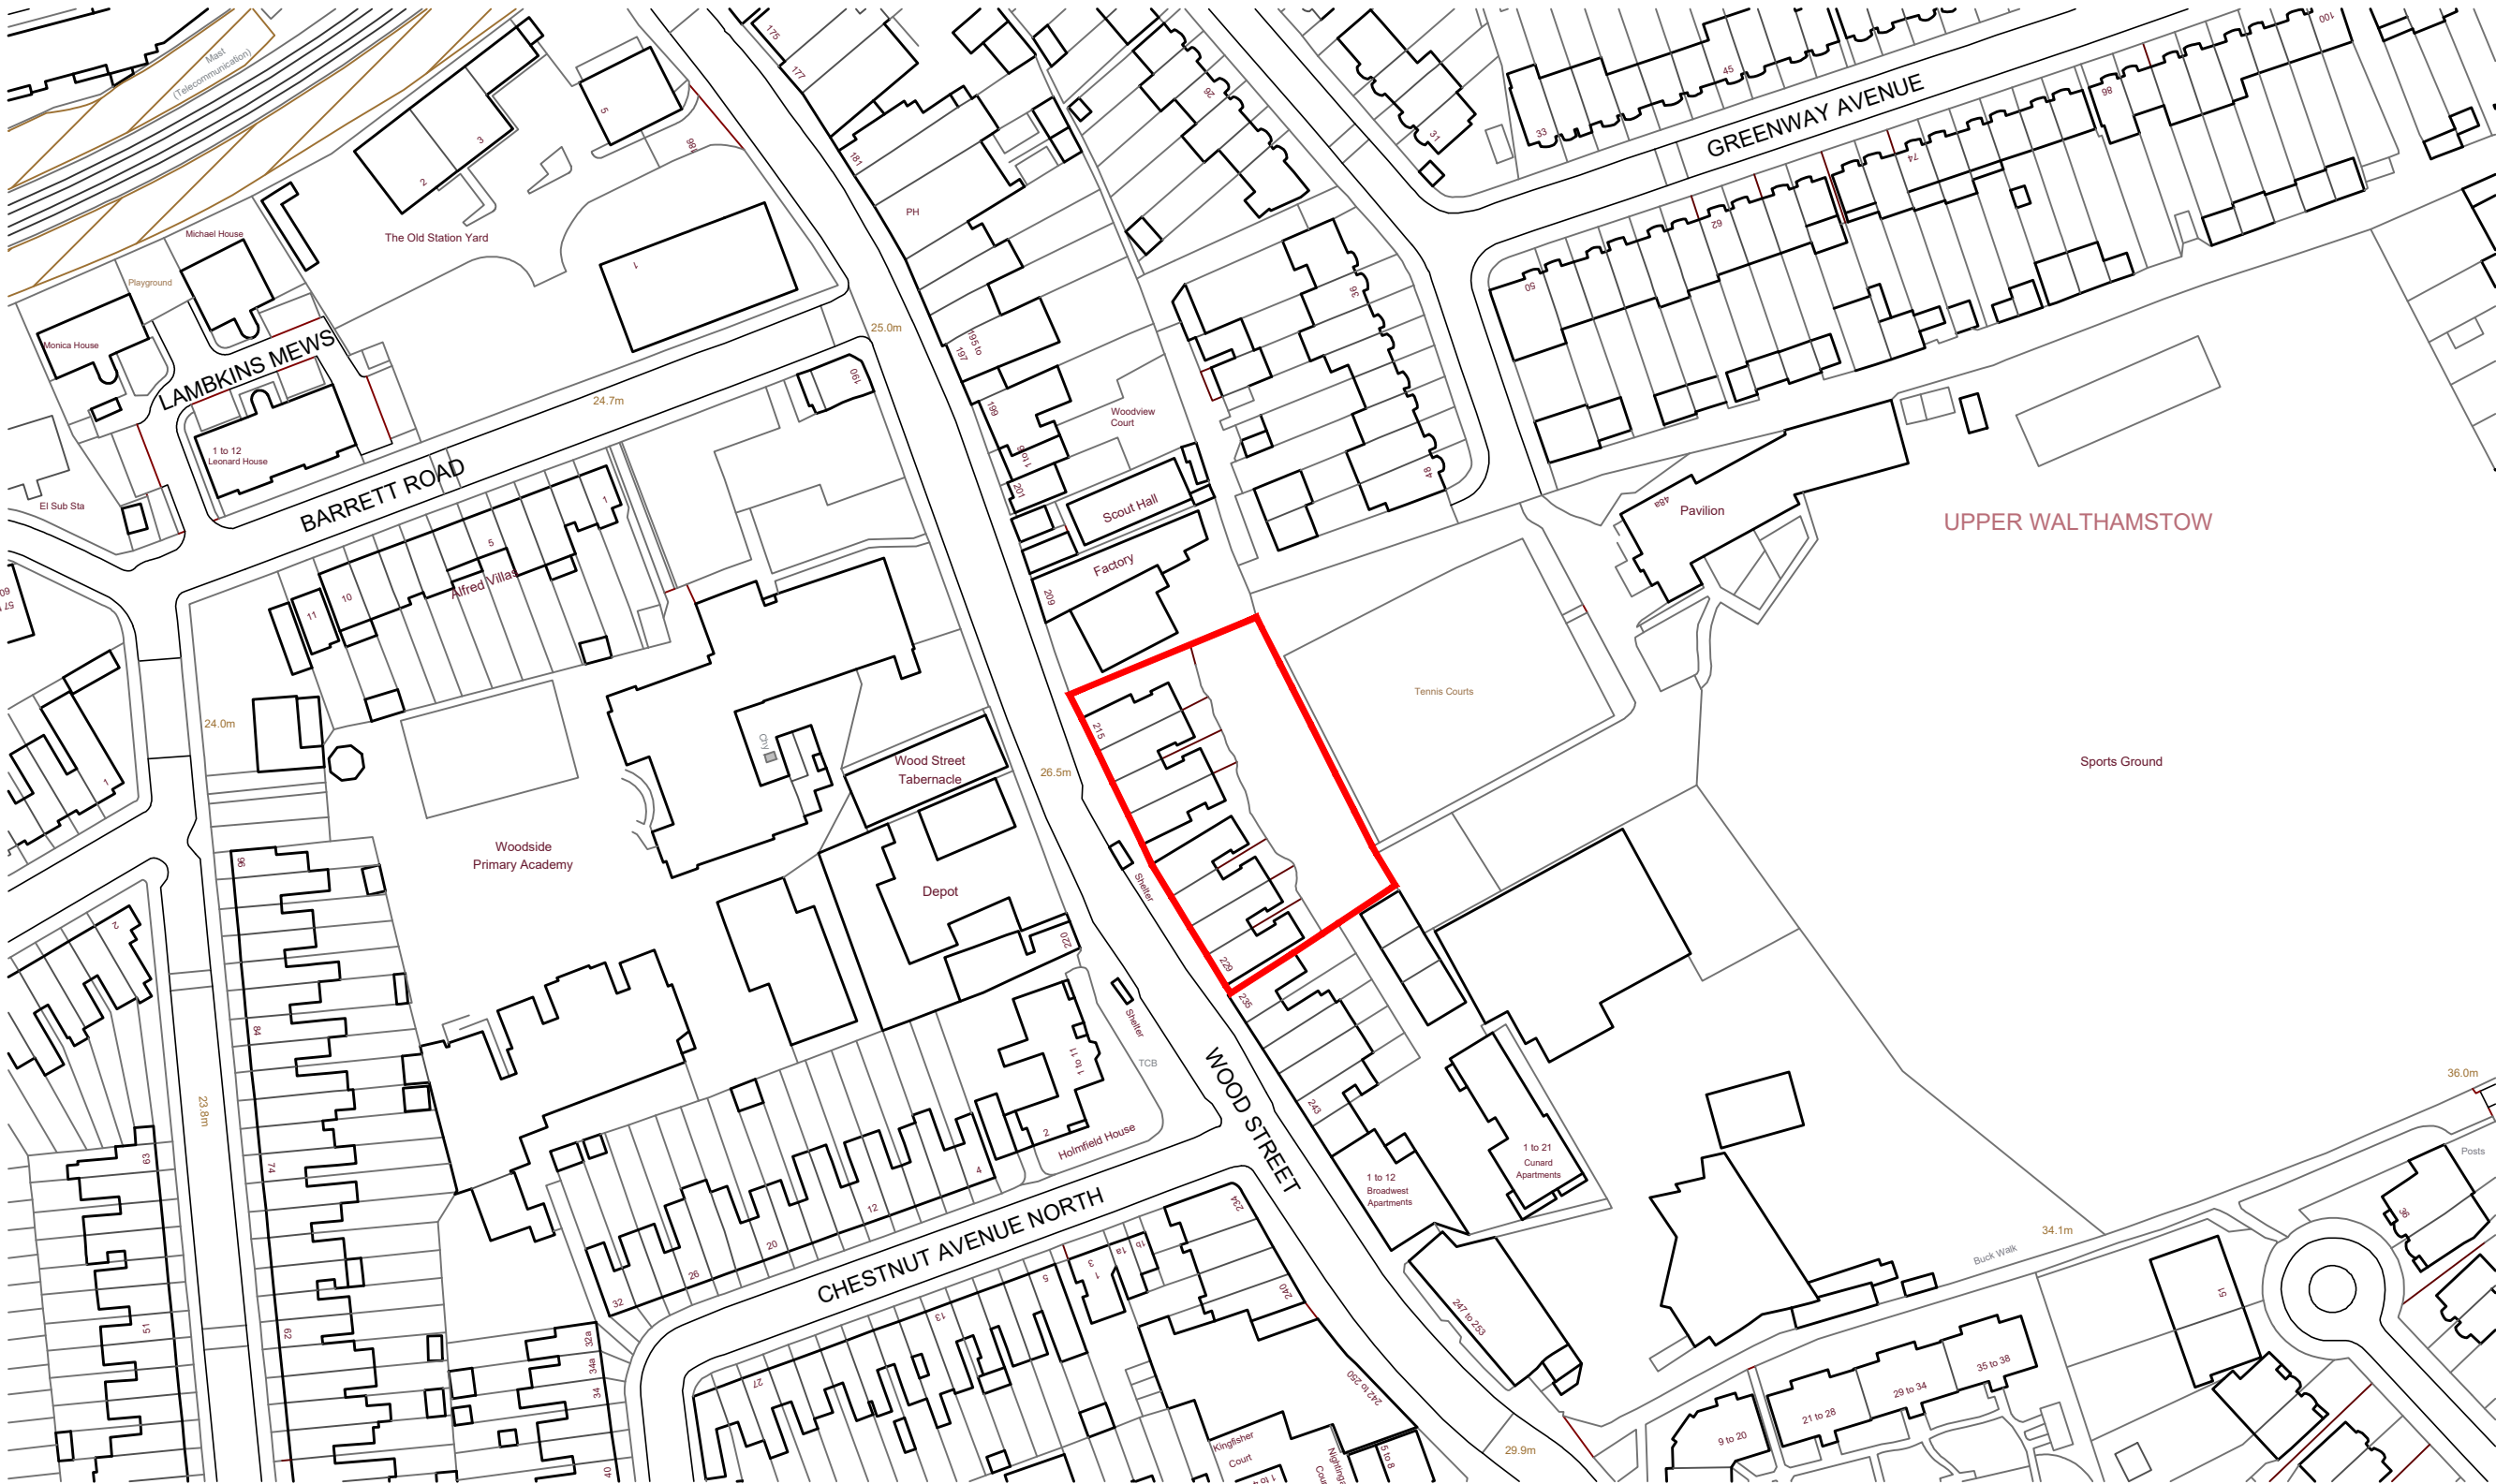

LOCATION PLAN
1:1250 @ A3

PROJECT:
RESIDENTIAL DEVELOPMENT
215 - 229 WOOD STREET
WALTHAMSTOW, LONDON, E17 3NT

CLIENT:
LANDVEST DEVELOPMENTS LTD
DRAWING TITLE:
LOCATION PLAN

XX	XX	XX	XX
REV.	DATE.	AMENDMENT.	DRAWN.
PROJECT NO.	REVISION.	DRAWING NO.	001
21.667	P1		
DATE.	MARCH 23		
FRONT. 171 HIGH STREET, RAYLEIGH, ESSEX, SS6 7QA. TEL. +44 (0)1702 831 415 EMAIL. HELLO@FRONT-ARCHITECTURE.CO.UK			