
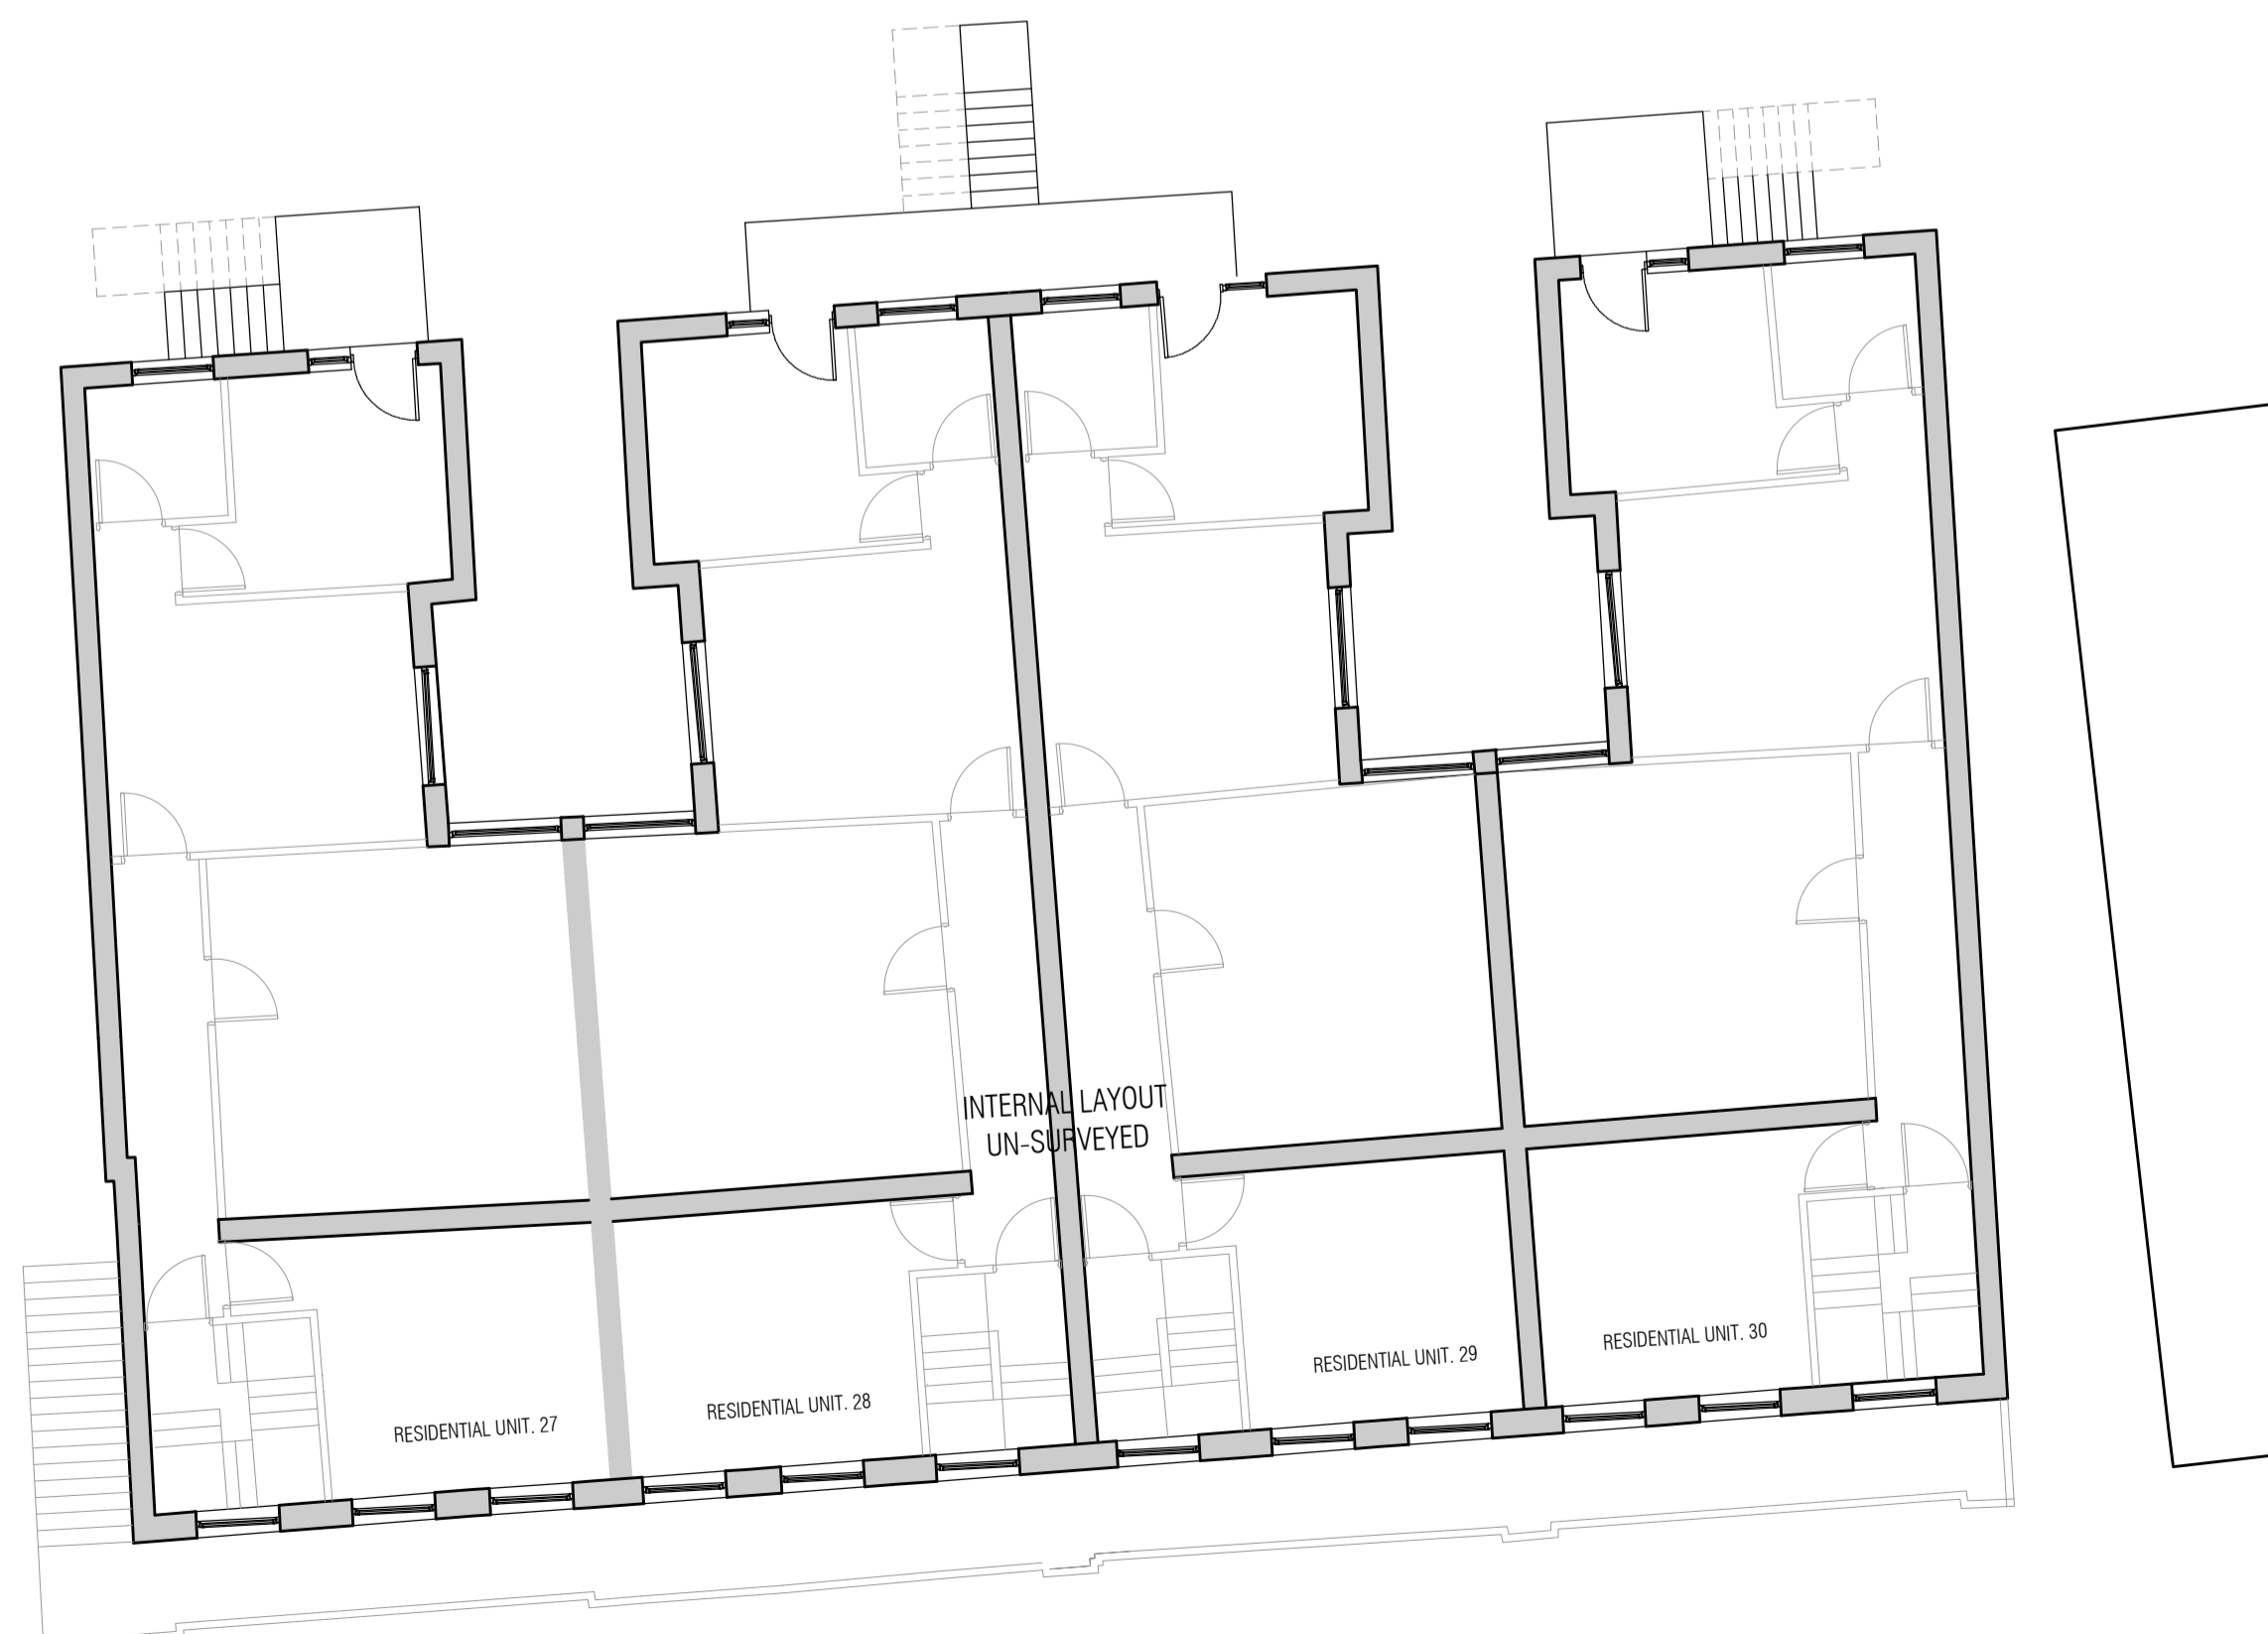


EXISTING SECOND FLOOR PLAN
1:100 @ A1

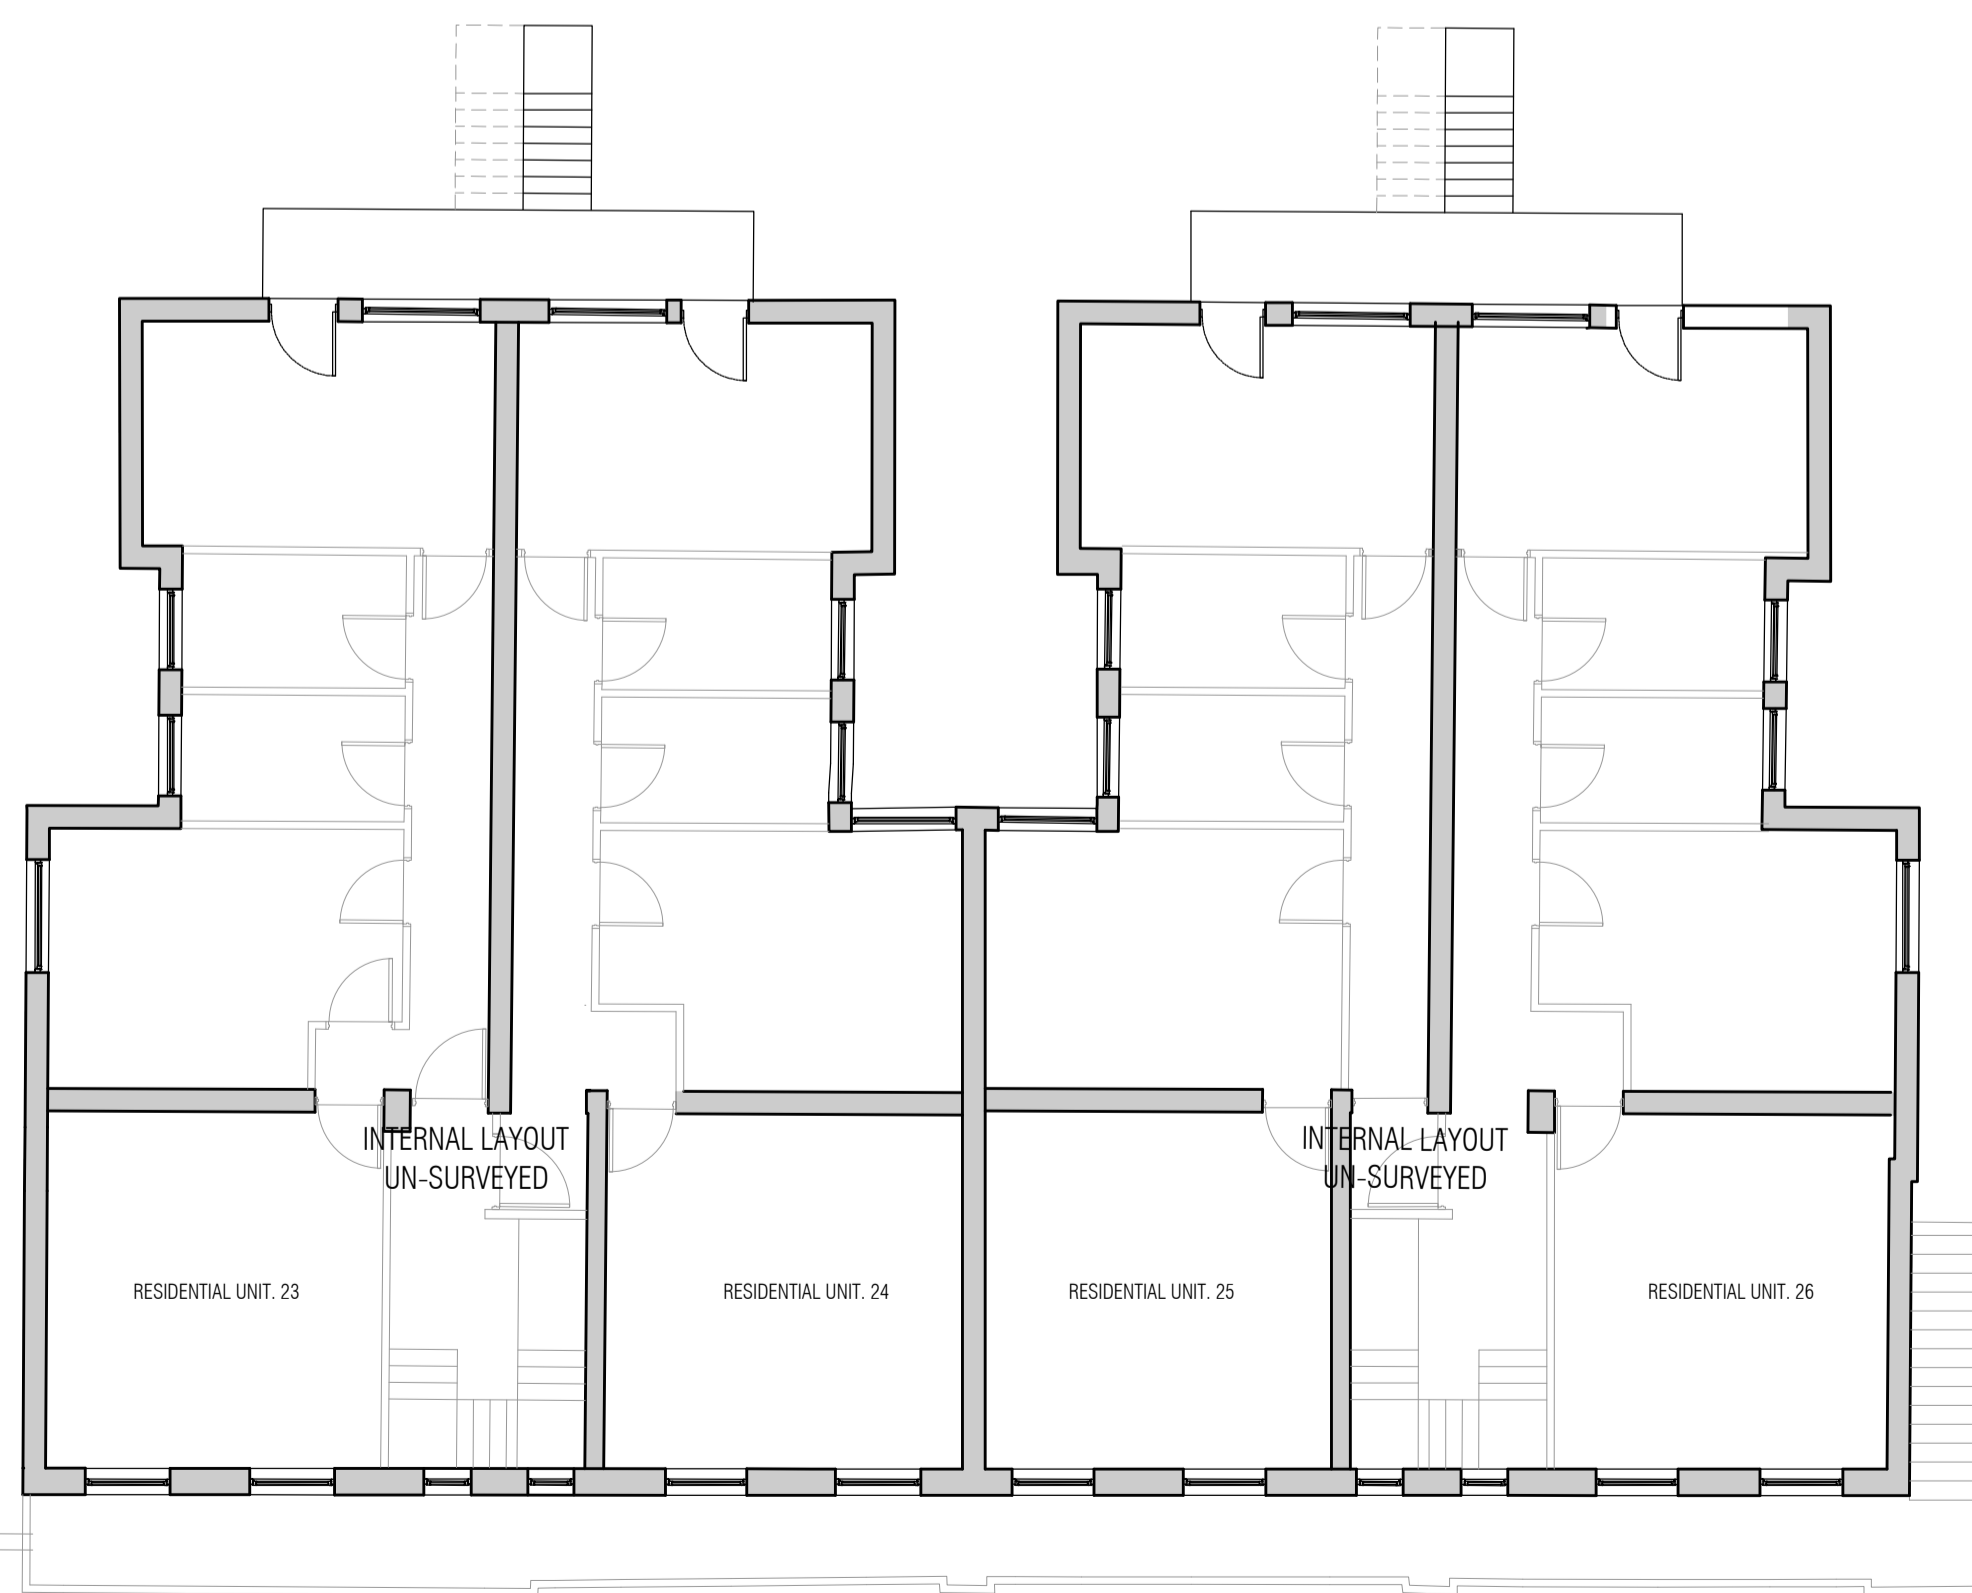

EXISTING THIRD FLOOR PLAN
1:100 @ A1