
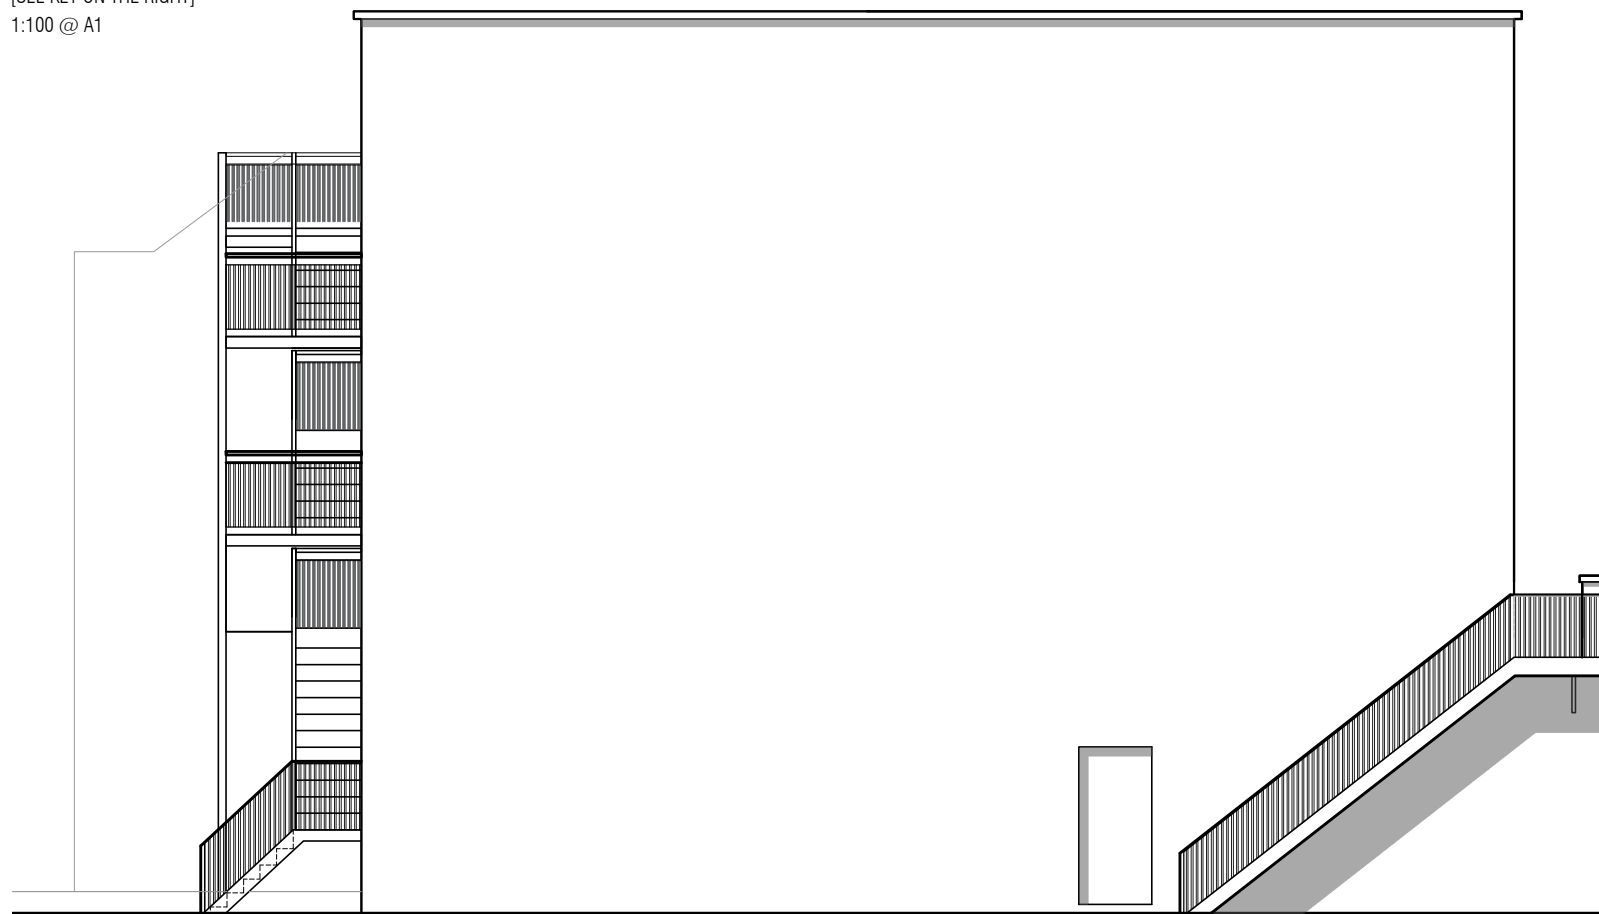


EXISTING SIDE ELEVATION

[SEE KEY ON THE RIGHT]


1:100 @ A1

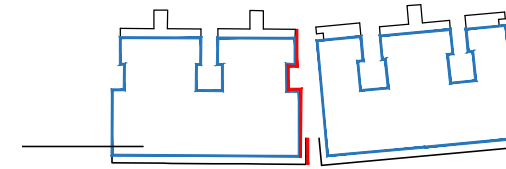

EXISTING SIDE ELEVATION

[SEE KEY ON THE RIGHT]

1:100 @ A1

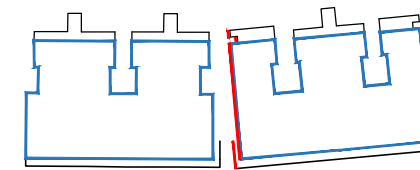

PROJECT:
RESIDENTIAL DEVELOPMENT
 215 - 229 WOOD STREET
 WALTHAMSTOW, LONDON, E17 3NT

CLIENT:
 LANDVEST DEVELOPMENTS LTD
 DRAWING TITLE:
 PROPOSED PLANNING DRAWINGS
 EXISTING ELEVATIONS | BETWEEN BUILDINGS

xx	xx	xx	xx
REV.	DATE.	AMENDMENT.	DRAWN.

PROJECT NO.	REVISION.	DRAWING NO.
21.667	P1	006
DATE.		
MARCH 23		