




PROPOSED REAR ELEVATION
North-East - 1:100 @ A1



PROPOSED SIDE ELEVATION
South-East - 1:100 @ A1



PROPOSED SIDE ELEVATION
North-West - 1:100 @ A1

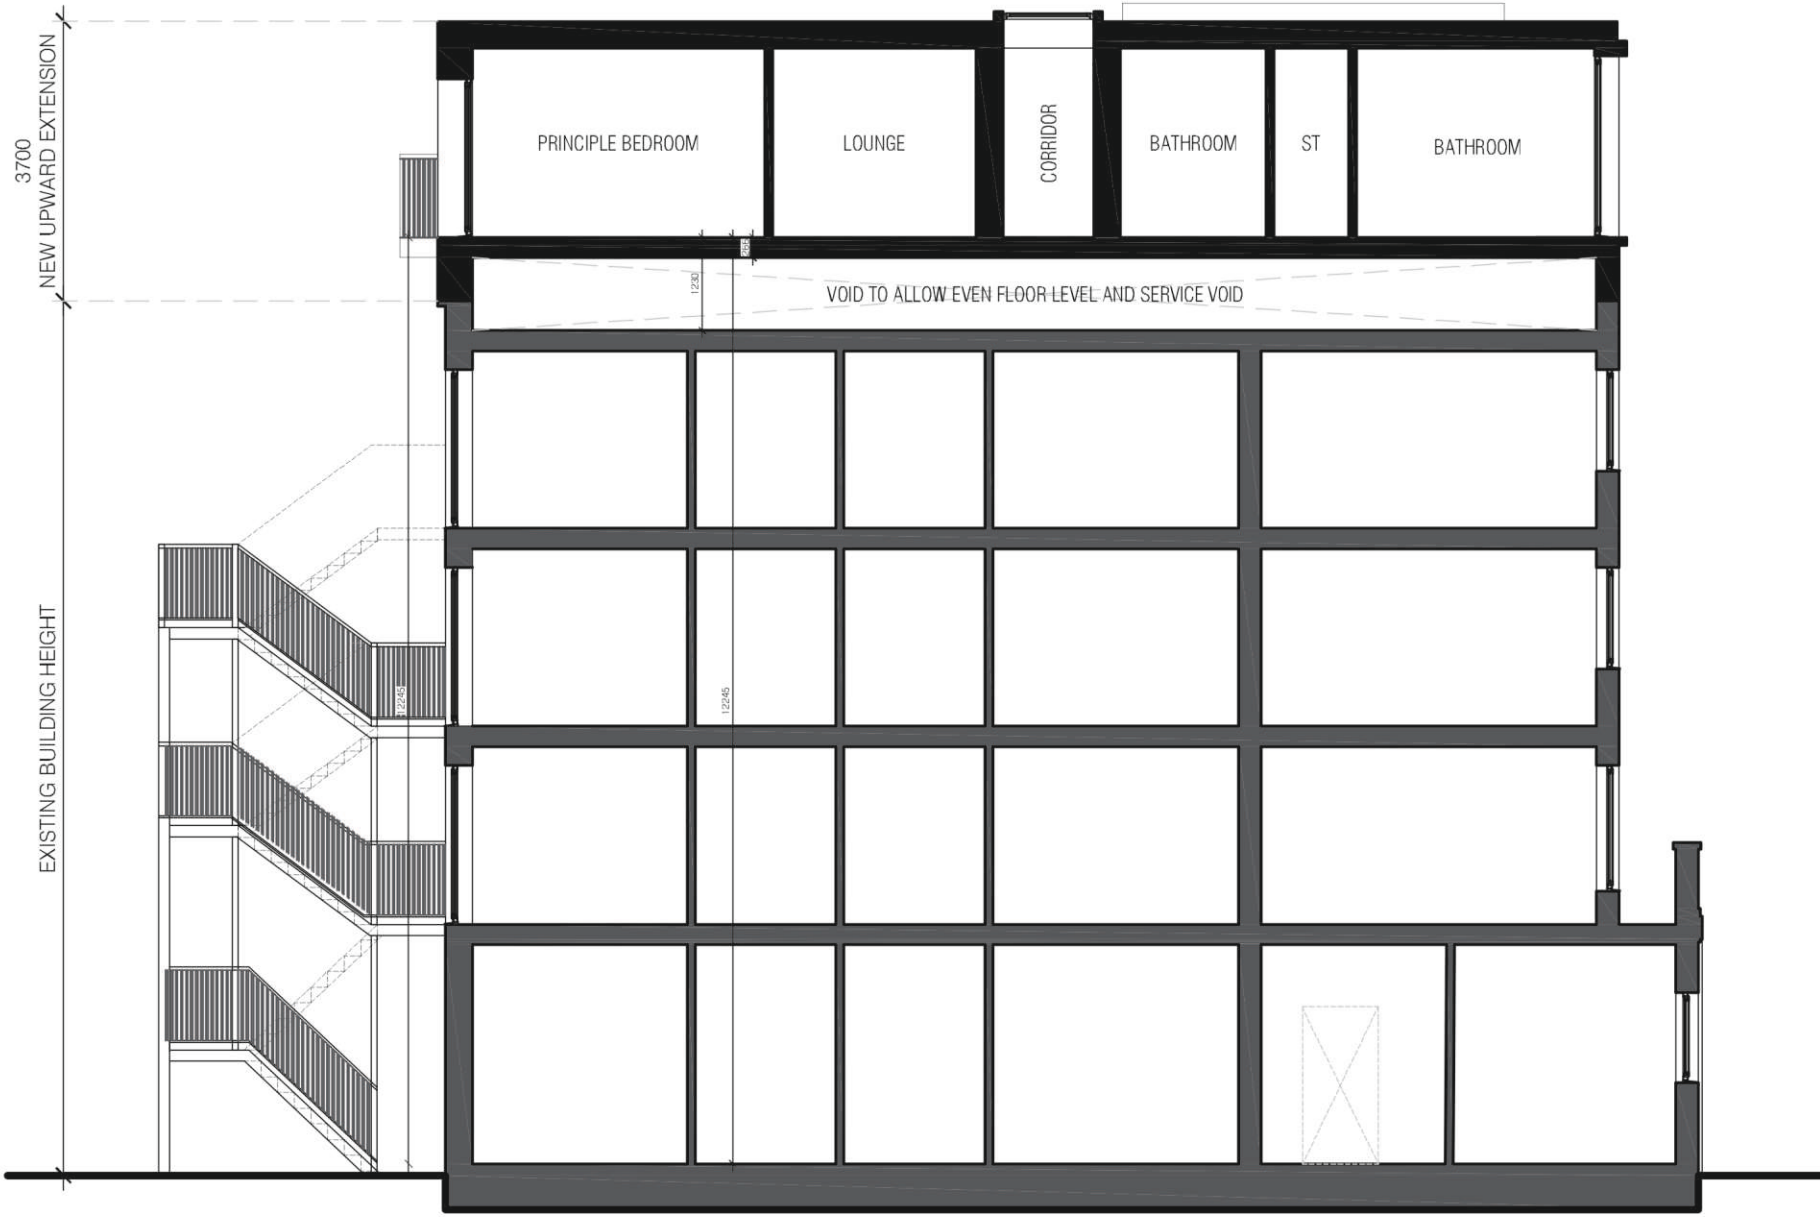

PROPOSED SECTION
1:100 @ A1