


PROPOSED SIDE ELEVATION  
[SECTION THROUGH ESCAPE STAIR CORE - SEE KEY ON THE RIGHT]  
1:100 @ A1

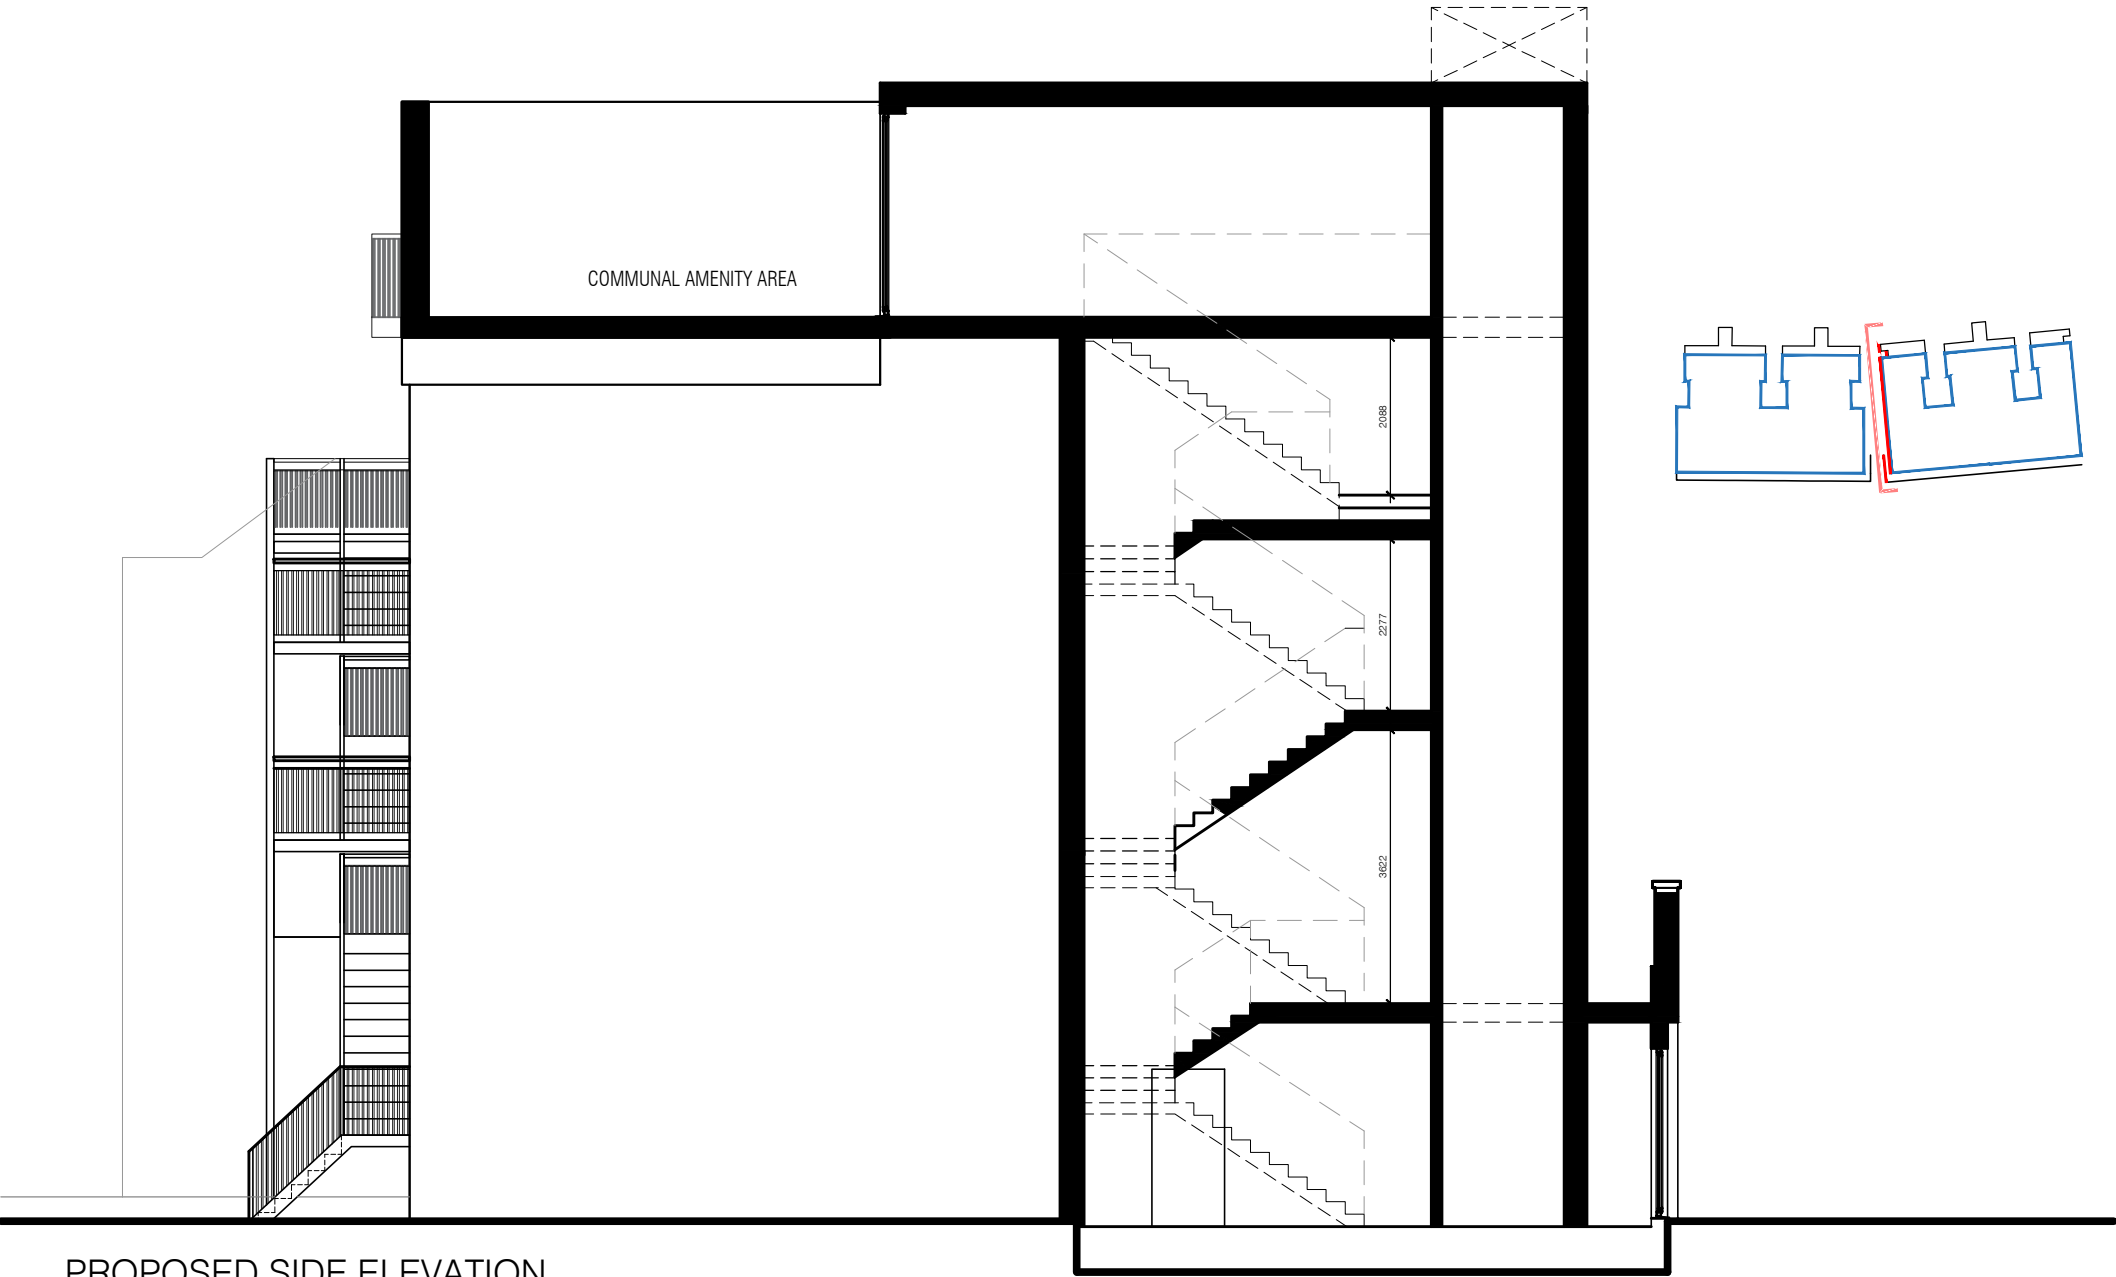

PROPOSED SIDE ELEVATION  
[SECTION THROUGH ESCAPE STAIR CORE - SEE KEY ON THE RIGHT]  
1:100 @ A1

PROJECT:		CLIENT:		REV.	DATE.	AMENDMENT.		DRAWN.
RESIDENTIAL DEVELOPMENT		LANDVEST DEVELOPMENTS LTD		PROJECT NO.	REVISION.		DRAWING NO.	
215-229 WOOD STREET		DRAWING TITLE:		21.667			205	
WALTHAMSTOW, LONDON, E17 3NT		PROPOSED PLANNING DRAWINGS		DATE:				
		PROPOSED ELEVATIONS   BETWEEN BUILDINGS		MARCH 23				FRONT.
				171 HIGH STREET, RAYLEIGH, ESSEX, SS6 7QA. TEL. +44 (0)1702 831 415   EMAIL. HELLO@FRONT-ARCHITECTURE.CO.UK				