


PROPOSED INTERNAL ELEVATION 01  
South-East - 1:100 @ A1

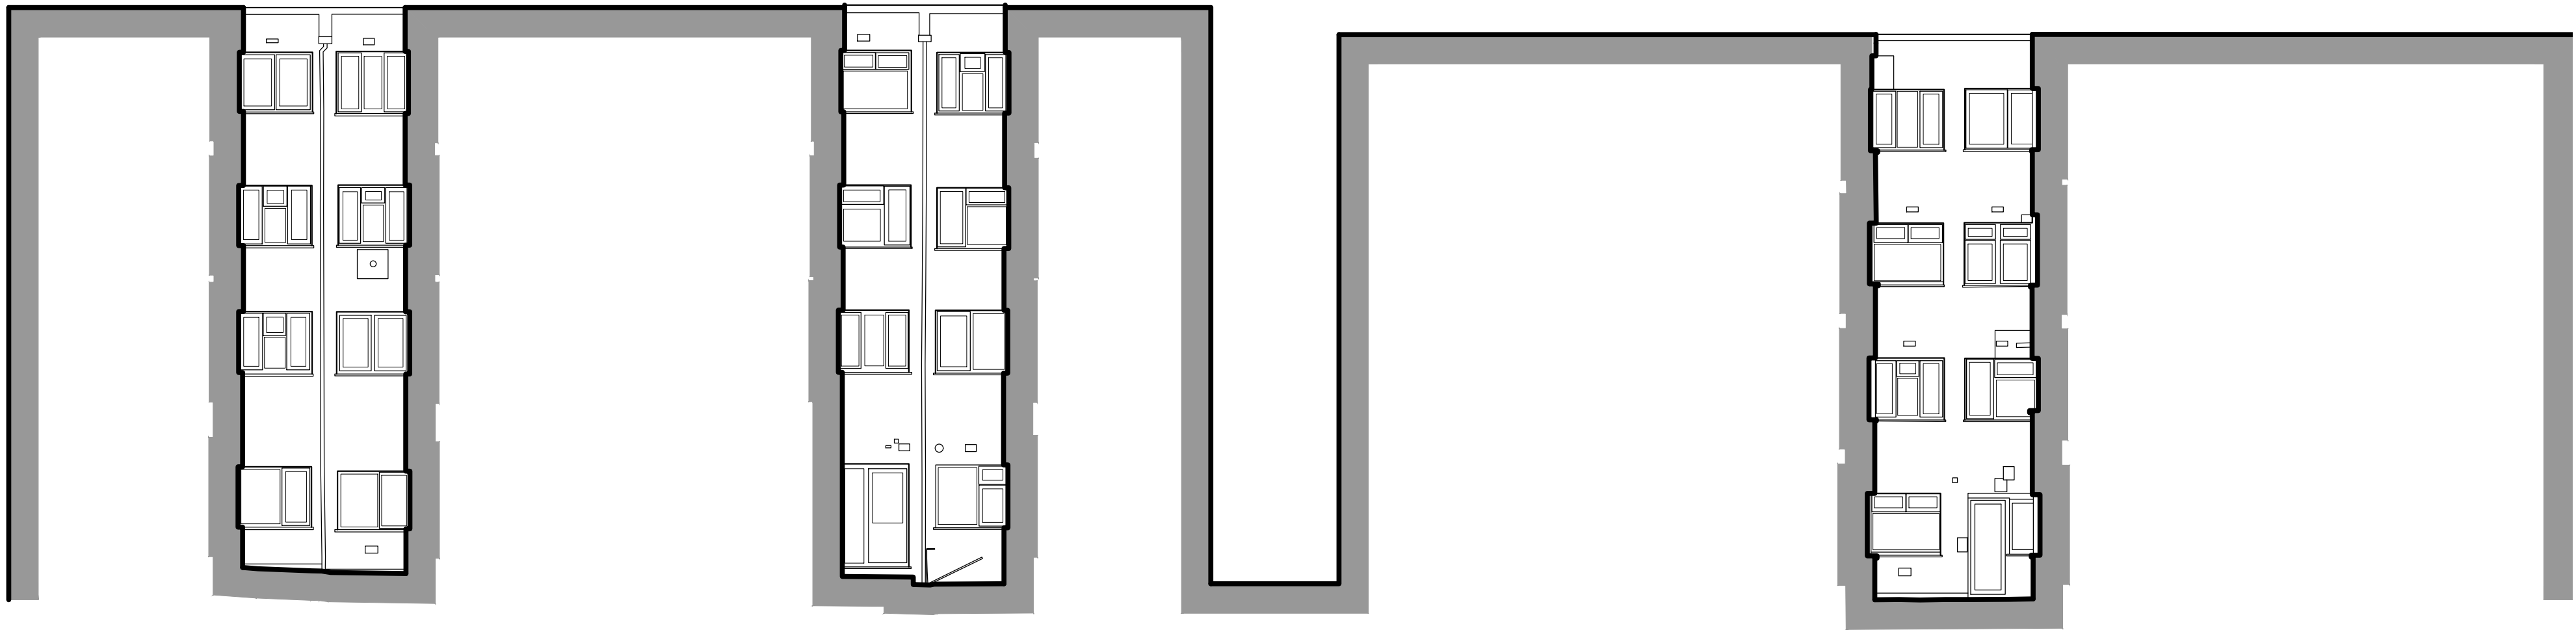

EXISRINF INTERNAL ELEVATION 01  
South-East - 1:100 @ A1

REV.	DATE	AMENDMENT	DRAWN

PROJECT  
UPWARD EXTENSION  
215-229 WOOD STREET  
LONDON E17 3NT

DRAWING TITLE  
PROPOSED PLANNING DRAWINGS  
PROPOSED INTERNAL SET BACK ELEVATIONS  
CLIENT  
LANDVEST DEVELOPMENTS LTD

DRAWN McL	PROJECT NO. 21.667	DRAWING NO.  210
CHECKED	SCALE A1	

DATE  
MARCH 2023

REVISION  
P1