


THIS DRAWING IS THE © COPYRIGHT OF FRONT ARCHITECTURE LTD AND SHOULD NOT BE COPIED WITHOUT PRIOR WRITTEN CONSENT.

CONTRACTORS ARE TO CHECK ALL LEVELS AND DIMENSIONS BEFORE WORK COMMENCES ON SITE AND ANY DISCREPANCIES ARE TO BE REFERRED TO FRONT ARCHITECTURE.

DO NOT SCALE. WORK TO FIGURED DIMENSIONS ONLY.

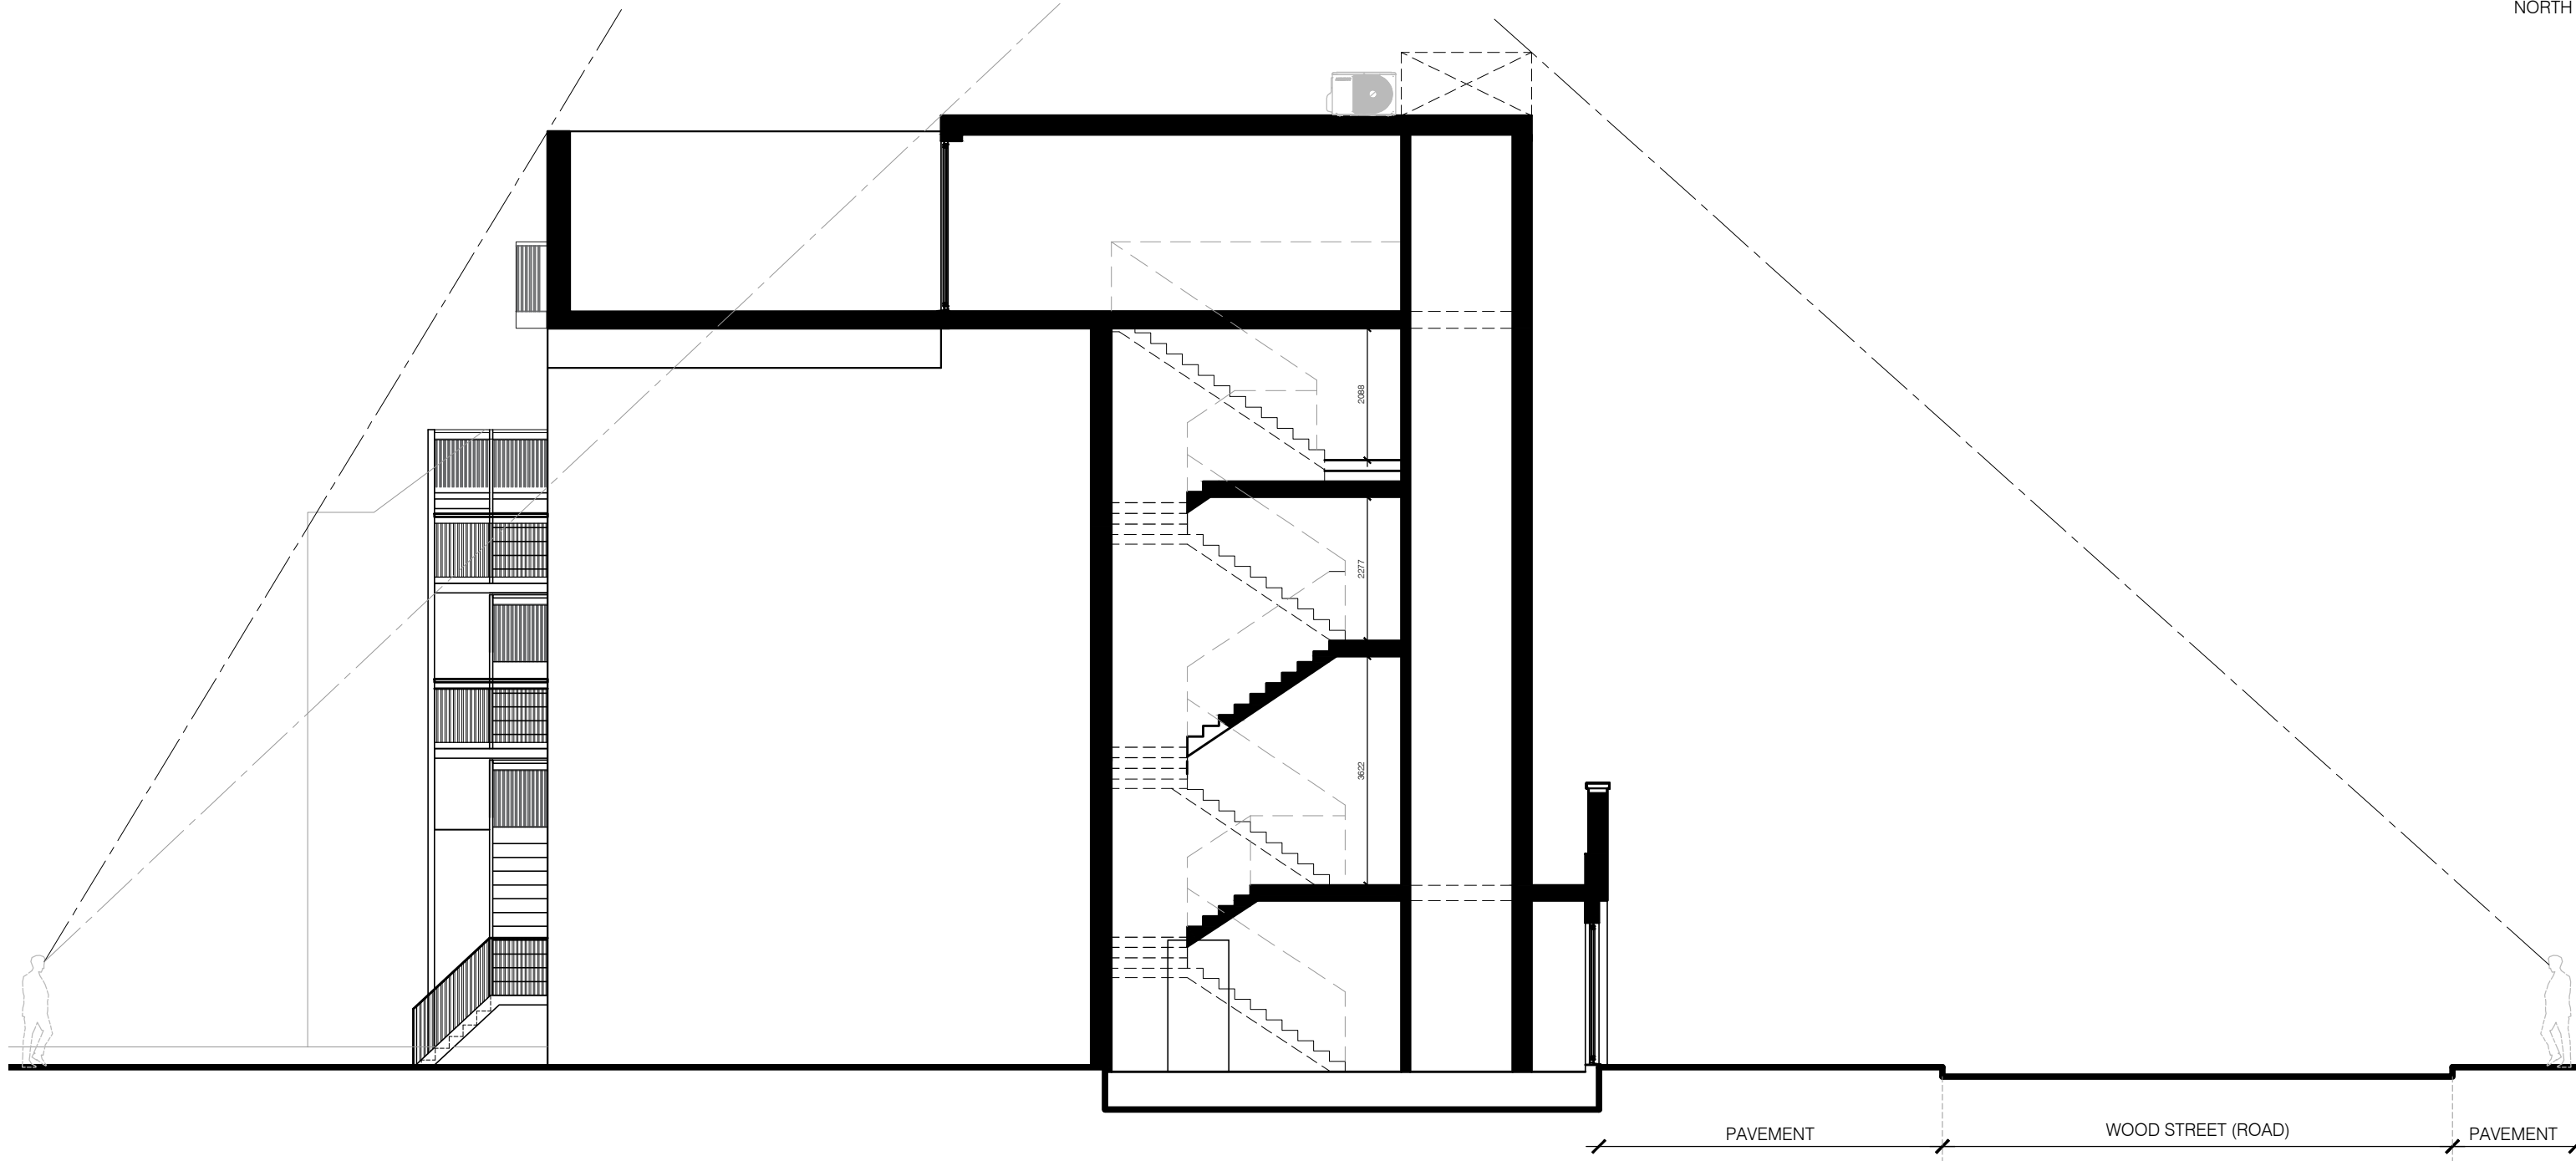

PROPOSED SECTION

1:100 @ A3

PROJECT:  
RESIDENTIAL DEVELOPMENT  
215 - 229 WOOD STREET  
WALTHAMSTOW, LONDON, E17 3NT

CLIENT:  
LANDVEST DEVELOPMENTS LTD  
DRAWING TITLE:  
PROPOSED PLANNING DRAWINGS  
PROPOSED SECTION SHOWING ASHP

XX	XX	XX	XX
REV.	DATE.	AMENDMENT.	DRAWN.
PROJECT NO.	REVISION.	DRAWING NO.	
21.667	P1	213	
DATE.			
MARCH 23			
FRONT.		171 HIGH STREET, RAYLEIGH, ESSEX, SS6 7QA. TEL. +44 (0)1702 831 415   EMAIL. HELLO@FRONT-ARCHITECTURE.CO.UK	