


1
400

Canopy
1:10

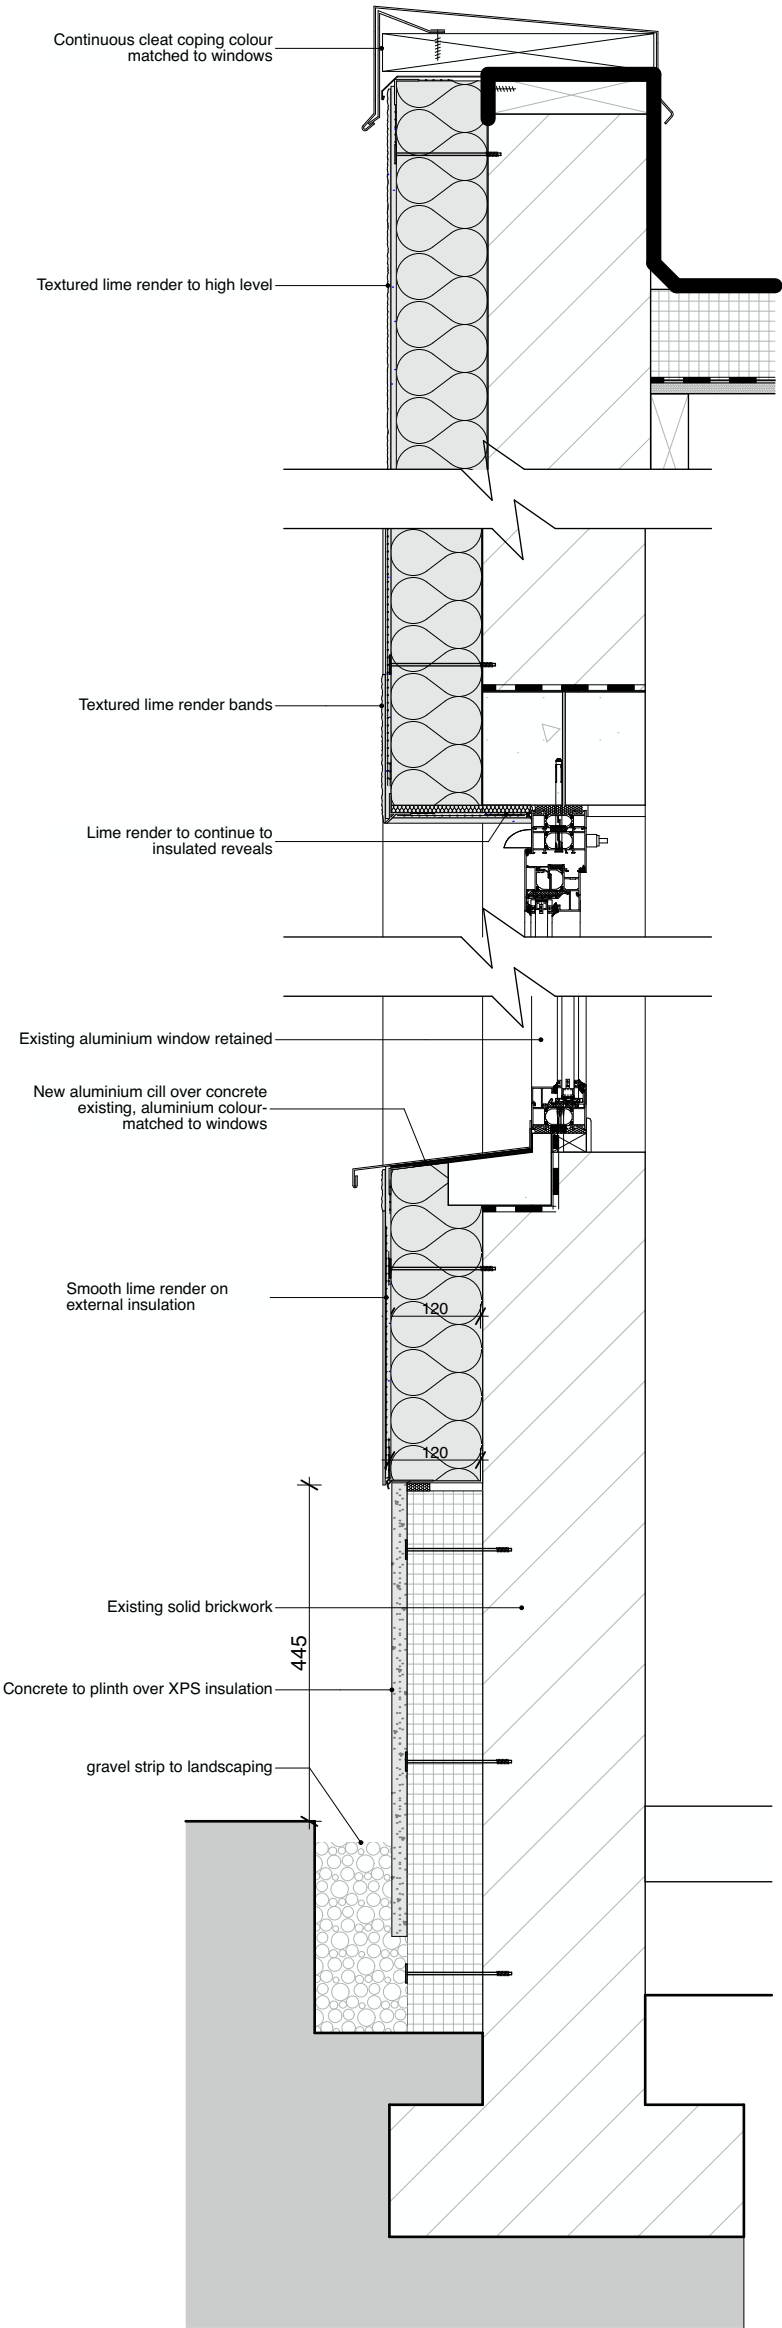

2
401

External insulation details
1:10

This drawing is prepared solely for design and planning submission purposes. It is not intended or suitable for either Building Regulations or Construction purposes and should not be used as such

Issue No.	Name	Rev.	Date	Chan. ID	Change Name
3.6	Planning	01	06/02/2025		

Client:
London Borough of Waltham Forest

Project:
1401_35 Sutherland Road

Drawing Status:
For Information

Drawing Title:
Section detail

Revision:
01

Scale:
1:10 @ A3

Drawing Number:
1401_03_P 401

Printed: 10/02/2025

ASSEMBLE

Leaside Yard, 30 Hancock Road, E3 3DA
T +44 (0)207 237 0000
info@assemble.co.uk