
Burnside Avenue

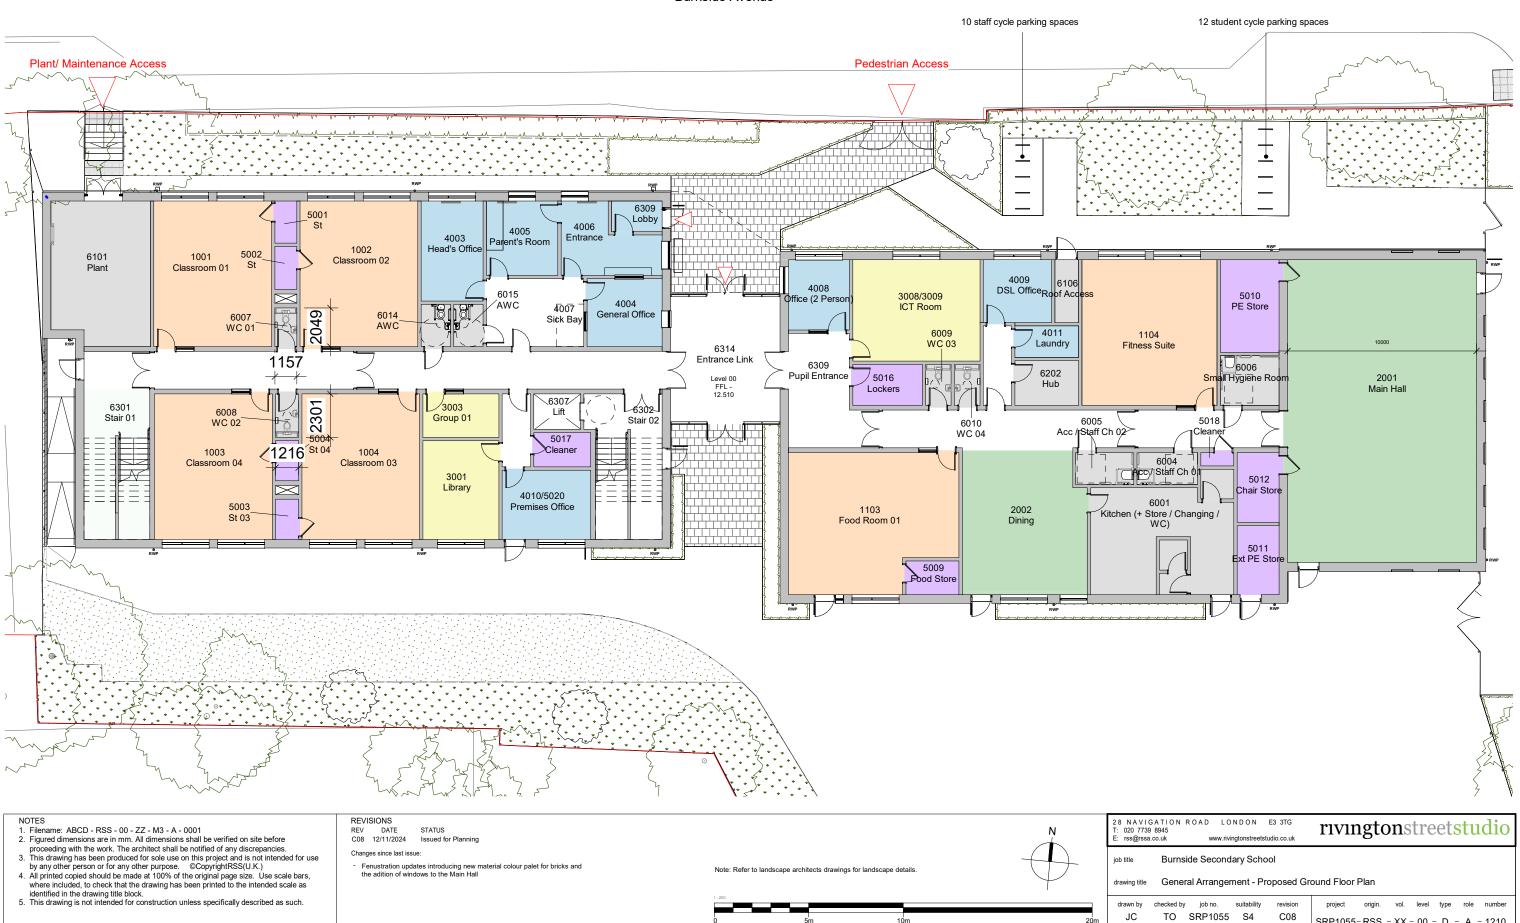

SRP1055-RSS - XX - 00 - D - A - 1210

1:200 @ A3