



Section 01

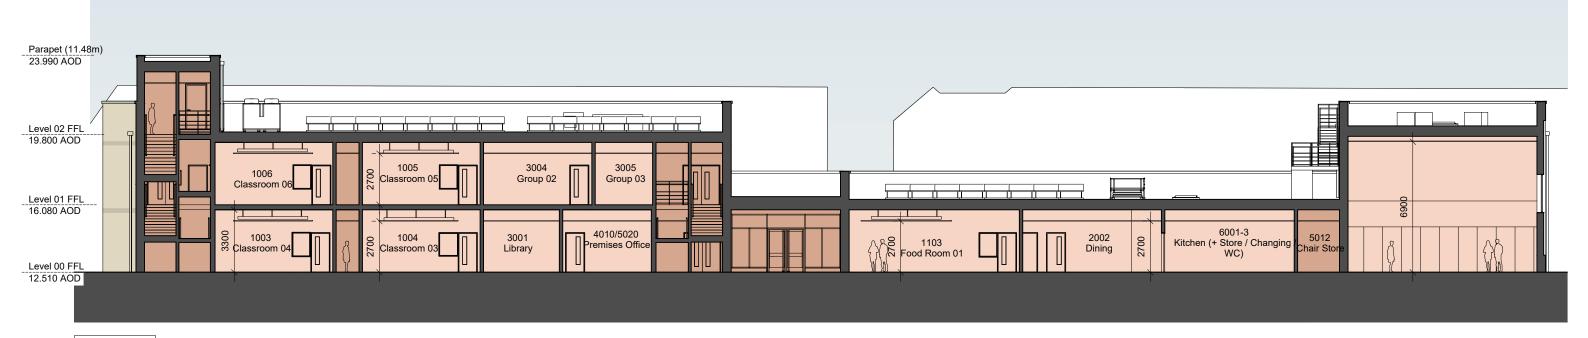

Section 02

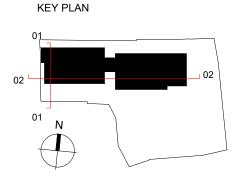

scale 1:200 @ A3

28 NAVIGATION ROAD LONDON E3 3TG DRAWING NOTES REVISIONS rıvıngtonstreetstudio T: 020 7739 8945 E: rss@rssa.co.uk Use figured dimensions only. Detailed site survey to be carried out to establish tolerances. Figured dimensions are in mm. All dimensions shall be verified on site before proceeding with the work. The architect shall be notified of any discrepancies. C08 12.11.24 Issued for Planning Changes since last issue: job title Burnside Secondary School 3. This drawing has been produced for sole use on this project and is not intended for use by any other person or for any other purpose. © Copyright RSS (U.K.) drawing title Proposed Site Section 01 and 02 4. All printed copies should be made at 100% of the original page size. Use scale bars, where included, to check that the drawing has been printed to the intended scale as identified in the drawing title block. 10m PROJECT ORIGIN. VOLUME LEVEL TYPE ROLE NUMBER TO 1026 S4 C08 5. This drawing is not intended for construction unless specifically described as such. SRP1055 RSS _XX _ ZZ _ D _ A _1301