


- Secure line - 2.4m high weldmesh fencing or, existing retained
- 3m high weldmesh sports fence to MUGA
- Internal secure line - 1.8m high weldmesh fencing
- Secure line - 2.4m high weldmesh fencing with timber facade, Jacksons euroguard combi or similar
- Existing boundary fence retained
- Existing trees retained
Refer to SRP1055-WWA-XX-XX-T-L-0603 for tree survey and associated AIA
- Proposed tree planting
- Wildflower meadow
- Existing vegetation retained
- Amenity grass
- Proposed shrub/ ornamental planting
- Proposed hedge planting
- Proposed rain garden planting with 50mm upstand PCC flat-top edging
- Asphalt surfacing
- Permeable block paving
- Access zone to accessible parking bay and no parking area marking
- PCC flag paving, laid staggered pattern
- Coloured asphalt surfacing to MUGA
- Coloured asphalt surfacing to hard play area
- Benches - final product to be confirmed with the school
- Door Barrier - 1320mm(H) x width varies.
- Bat boxes
Ecologist to confirm final locations
- Indicative location for drinking fountain. Final location to be agreed with engineers.
- Habitat log piles. Log piles to use material from felled site trees. (Indicative positions shown)

S4C05/09/10/24	LD	Drawing issued for planning.
S4C04/08/01/24	TJ	Layout and key updated
S4C03/12/10/23	TJ	Porous asphalt omitted to MUGA. Fence type added
S4C02/28/09/23	TJ	Layout and Key updated

No.	Date	Appr	Revision Notes
Note: All Dimensions must be checked on site and not scaled from this drawing during construction. All cross references are to the latest revision of the relevant drawing or specification being referenced			

© Copyright
wynne-williams associates
landscape architects & ornamental consultants
2 Theafield Business Park, Inverthorpe Road, Peering, Essex CO3 9SL
web: www.wwa.uk tel: 01376 57950

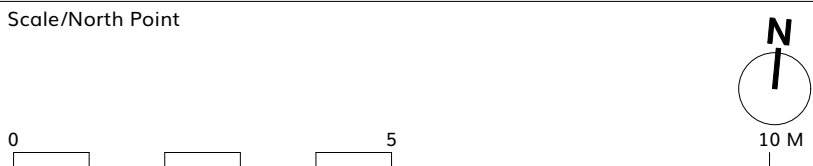

Client
DFE
Department for Education

Main Contractor
Morgan Sindall

Job Title
Burnside PRU

Drawing Title
Site Landscape Plan South

Issue
PLANNING

Scale 1:100 @A1	Sheet size A1
--------------------	------------------

Drawn AM	Checked TJ
Uniclass Code	Date 20/07/2023

Drg SRP1055-WWA-ZZ-ZZ-D-L-0104	Status S4	Rev C05
-----------------------------------	--------------	------------

- Item 01 External canopy 5 x 5m square conic by Broxap or similar. Colour Holly Green to canopy and framework
- Item 02 Opportunity for line markings to externals for games and imaginative play. Final design, colour, and games to be agreed with the school during detailed design.
- Item 03 Proposed raised timber growing bed