


PROPOSED SECTION
SCALE: 1:100@A1

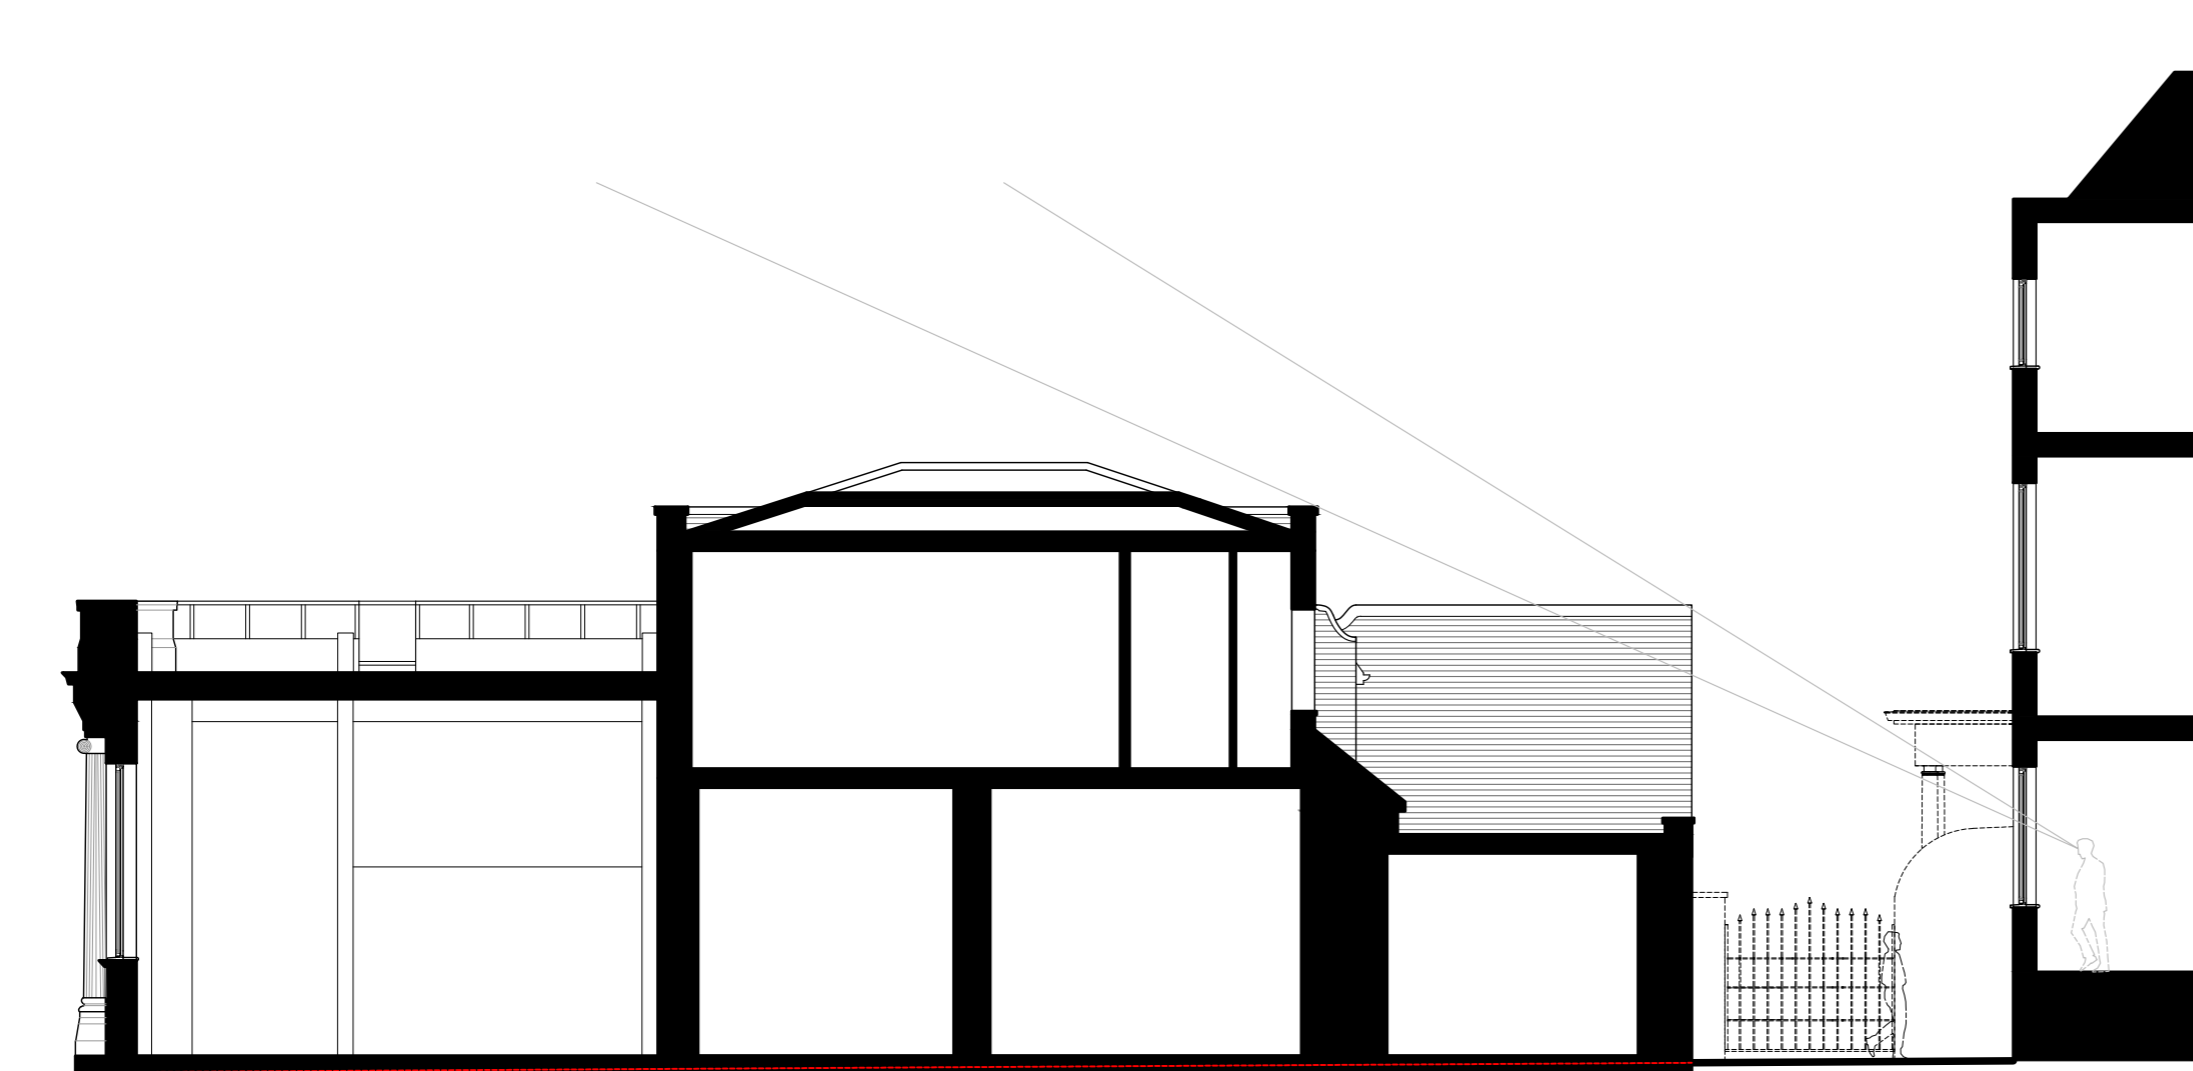

EXISTING SECTION
SCALE: 1:100@A1

REV.	DATE	AMENDMENT	DRAWN
------	------	-----------	-------

PROJECT:

694 HIGH ROAD
LEYTONSTONE
LONDON
E11 3

DRAWING TITLE:

PROPOSED AND EXISTING
SECTIONS

CLIENT:

MR. S. GALAIYA

DRAWN	PROJECT NO.	DRAWING NO.
-------	-------------	-------------

PF 23.697

CHECKED	SCALE
---------	-------

McL 1:100 @ A2

DATE	REVISION
------	----------

MARCH 2024 P3

223