


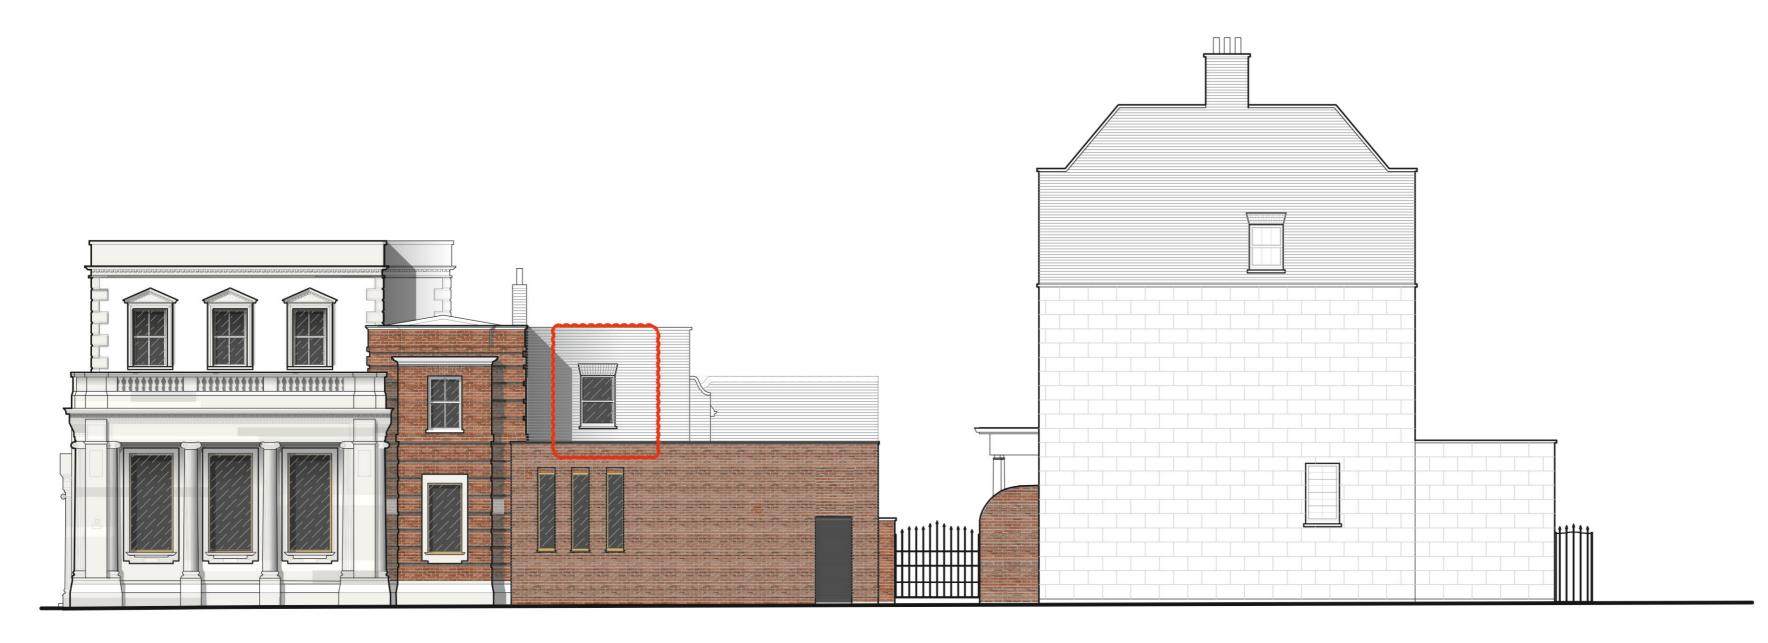



APPROVED STREET SCENE - HIGH ROAD SCALE: 1:100@A1



APPROVED STREET SCENE - ALYMER ROAD SCALE: 1:100@A1





EXISTING STREET SCENE - HIGH ROAD SCALE: 1:100@A1



EXISTING STREET SCENE - ALYMER ROAD SCALE: 1:100@A1

XX	XX	XX	XX
REV.	DATE.	AMENDMENT.	DRAWN.
PROJE	ECT.		
69)4 HI	GH ROAD	
I F	YTONS	TONE	

LONDON

E11 3AA DRAWING TITLE. PROPOSED AND EXISTING STREET-SCENES

CLIENT.	
MR.S. GA	LAIYA
DRAWN.	PROJE

PF	23.697	0004
CHECKED.	SCALE.	¹ 'ノ'ノ'ノハ
McL	1:100@A1	
DATE.		REVISION.
MARCH	2024	D

MARCH.2024 FRONT. | 171 HIGH STREET, RAYLEIGH, ESSEX, SS6 7QA. TEL: +44 [0]1702 831 415 | EMAIL HELLO@FRONT-ARCHITECTURE.CO.UK