

General Notes

© Copyright Stephen Davy Peter Smith Architects 2024



These proposals are subject to the approval of all Statutory Building Control requirements and the requirements of all Statutory Authorities and Service Providers.

The site boundaries and surroundings are based on the following:

- OS Map

The site boundaries are those described by the client.

These drawings are to be read in conjunction with all other relevant documentation produced by Stephen Davy Peter Smith Architects and other consultants employed by the client.

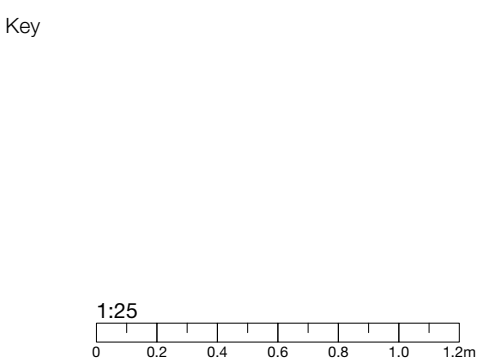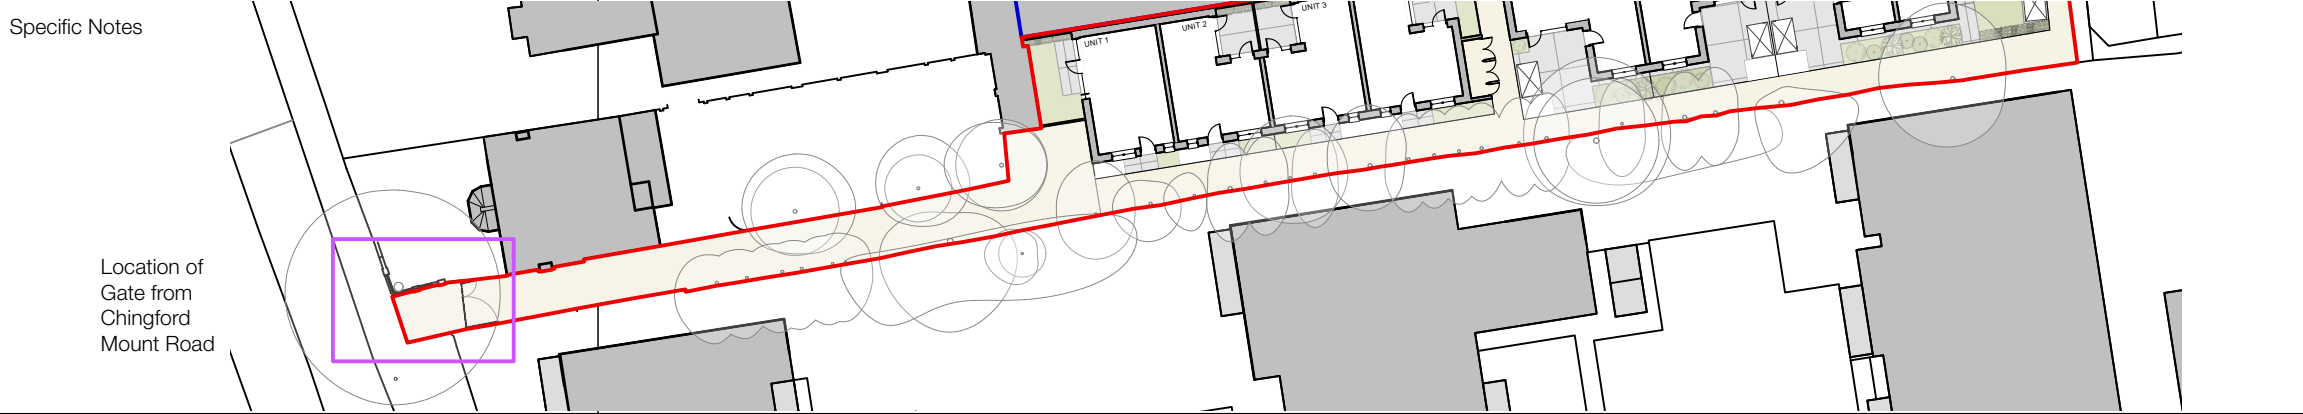

		Client	
		Landview	
P1	CM	Issued for planning	29/01/25
P0	CM	Issued for comment	28/11/24
Rev	Drawn	Notes	Date
XX	XX	###/###/###	
Rev	Checked	Date	Approved
REVISIONS		CLIENT APPROVAL	

stephen davy peter smith architects

5A Underwood Street, London N1 7LY
Tel: 020 7739 2020
E-mail: stephen@davysmitharchitects.co.uk
Website: www.davysmitharchitects.co.uk

Project
Rear of Chingford Mount Road

Drawing Ref. 2323 - DS - XX - XX - DR - A - P512	Job No. 2323
Purpose of Issue PLANNING	Scale 1:25 @ A1
Drawing Title Entrance Gate - Chingford Mount Road	
Project Ref - Drawing No - Status - Revision 2323 - P512 - S0 - P1	