


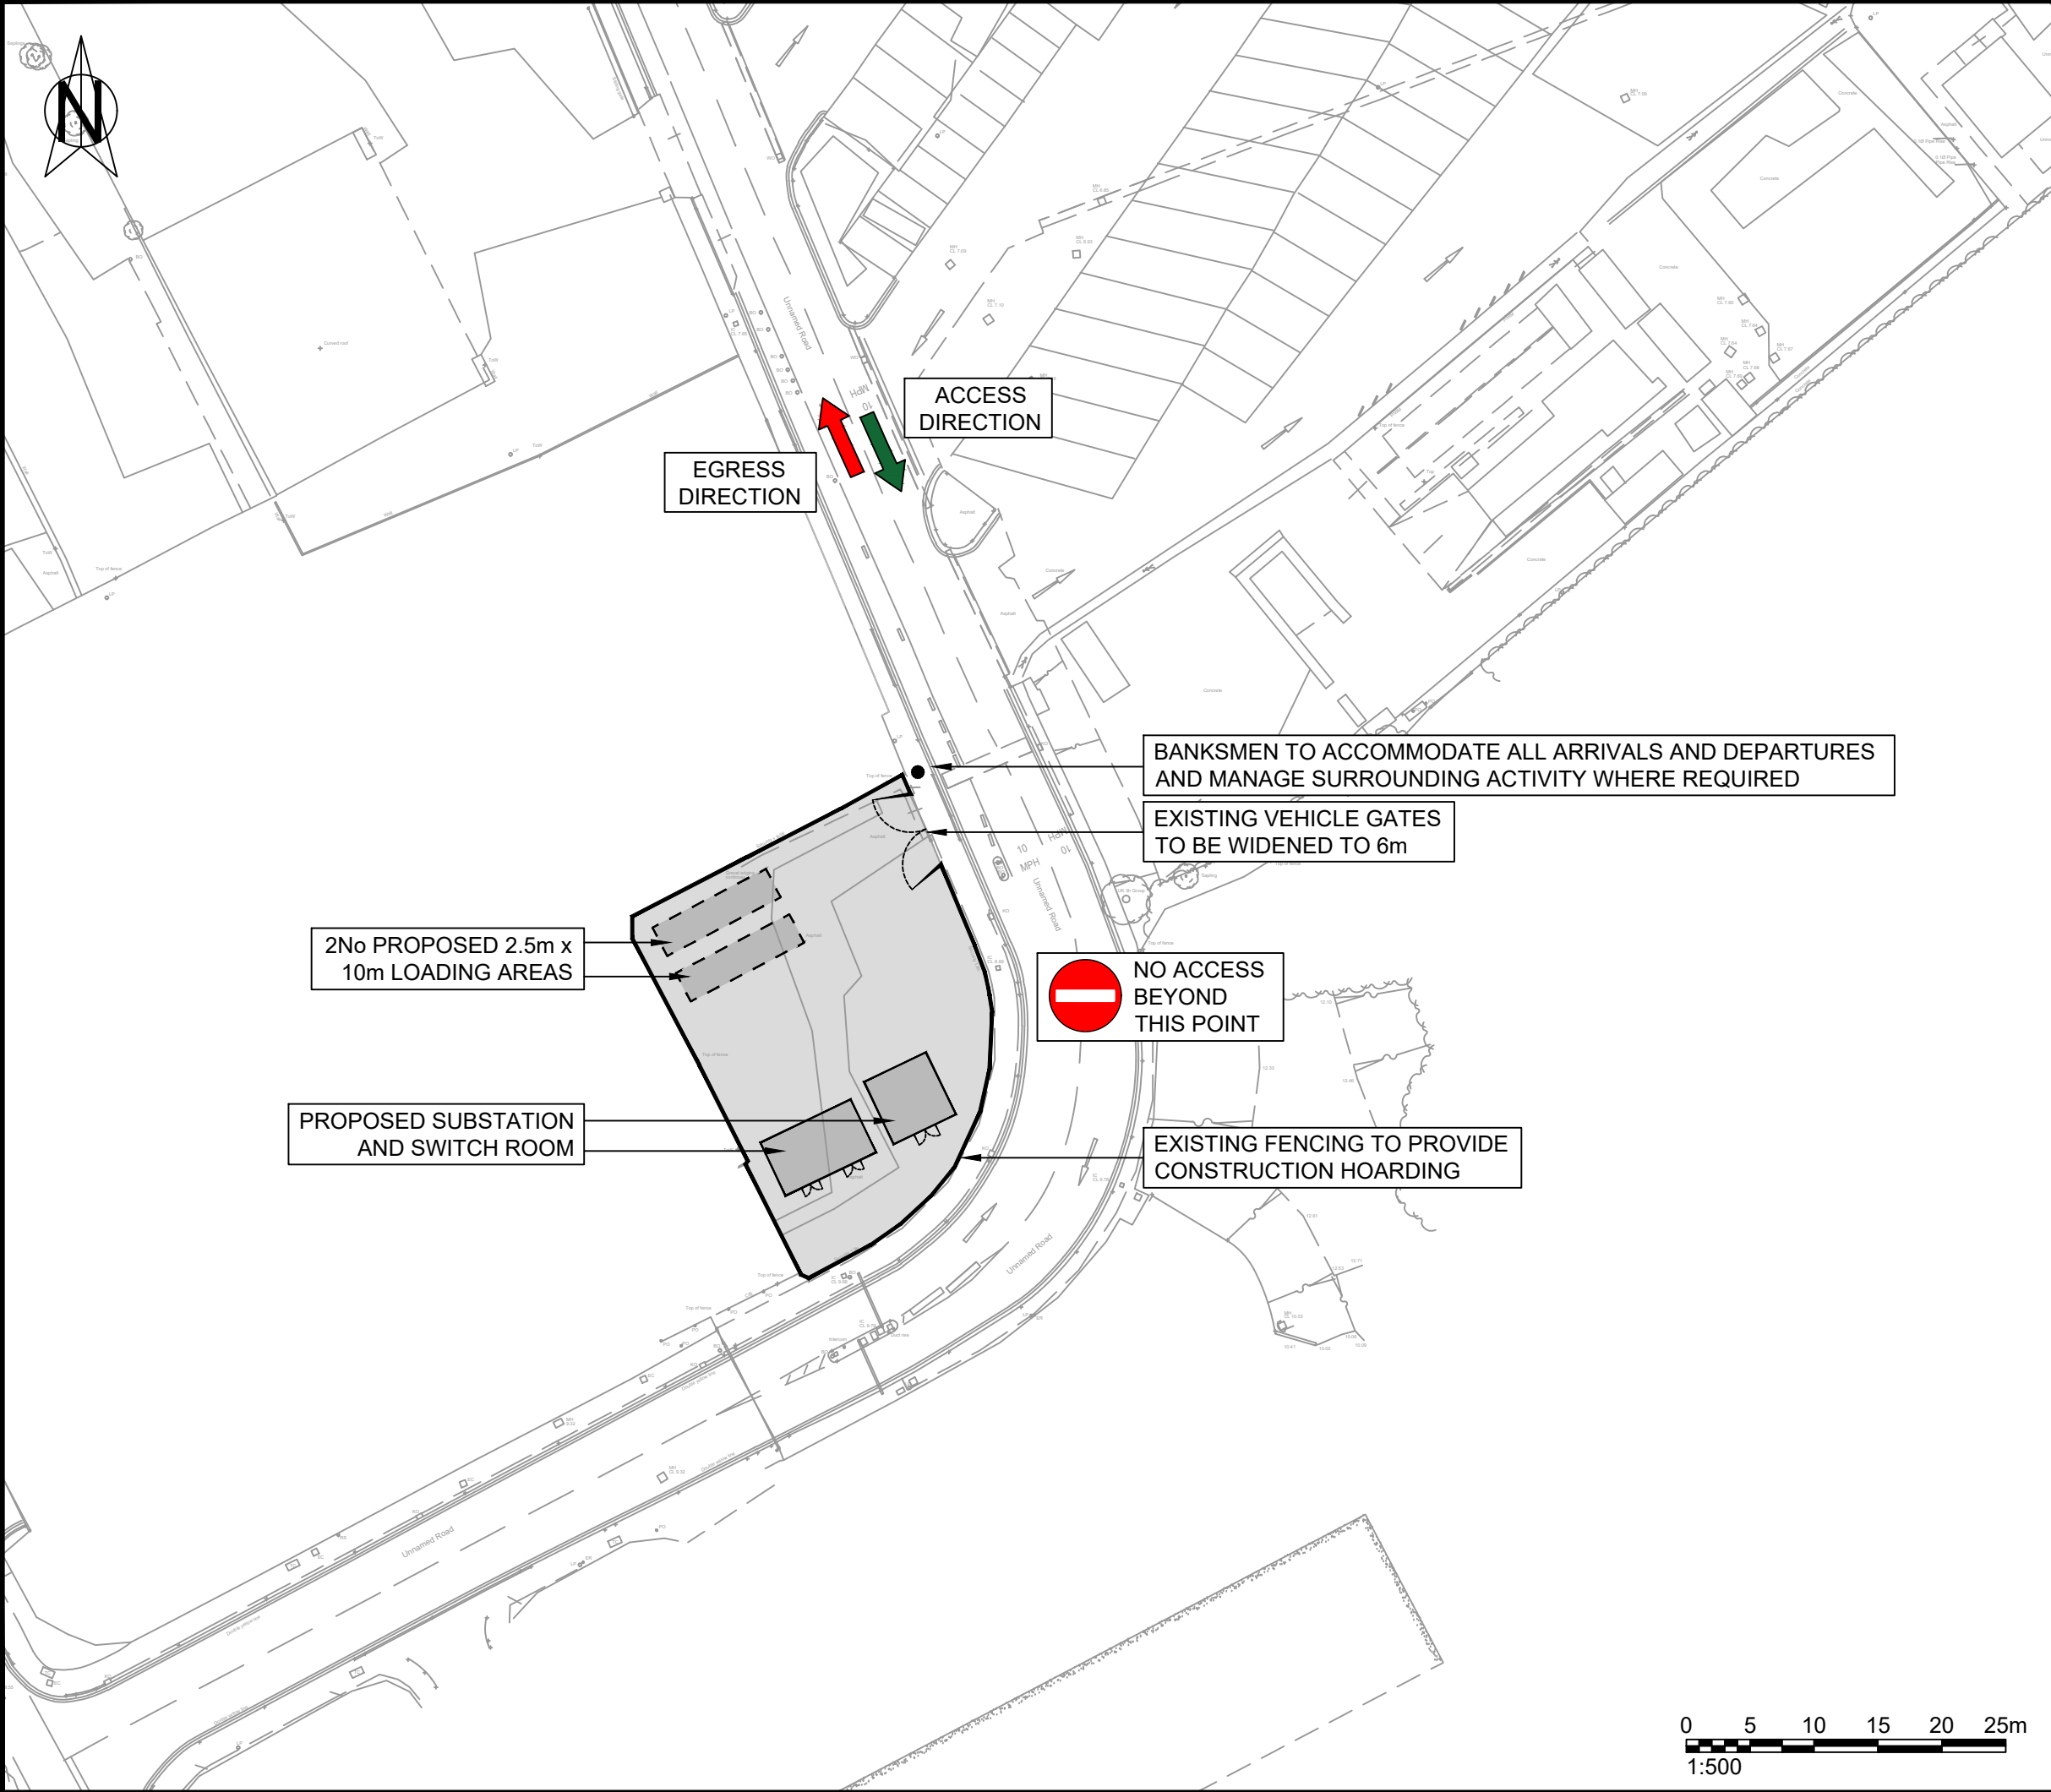

- NOTES :**
- 1. (C) This drawing is copyright.
 - 2. All dimensions to be checked on site.
 - 3. Do not scale from this drawing; only figured dimensions are to be worked from.
 - 4. Any discrepancies must be reported immediately before proceeding.
 - 5. This drawing to be read & printed in colour.
 - 6. Ordnance Survey, (c) Crown Copyright 2024. All rights reserved. Licence number 100022432.

REV	DATE	DESCRIPTION	DRN	CHKD	APRD
...	...	...	...	...	...

Issue Status

☐ CONCEPT	☐ CONSTRUCTION
☒ PRELIMINARY	☐ AS BUILT
☐ TENDER	☐ H&S FILE ISSUE

Client
NORSE GROUP LIMITED

Project
LOW HALL DEPOT -
WORKSHOP & SUBSTATION

Drawing Title
PROPOSED CONSTRUCTION
LAYOUT OF SUBSTATION

Scale @ A3	Drwn DW	Chkd NP
1:500	Aprd KMcM	Date 11.06.2025

Drawing Ref	Rev
24-320-T-006	

