


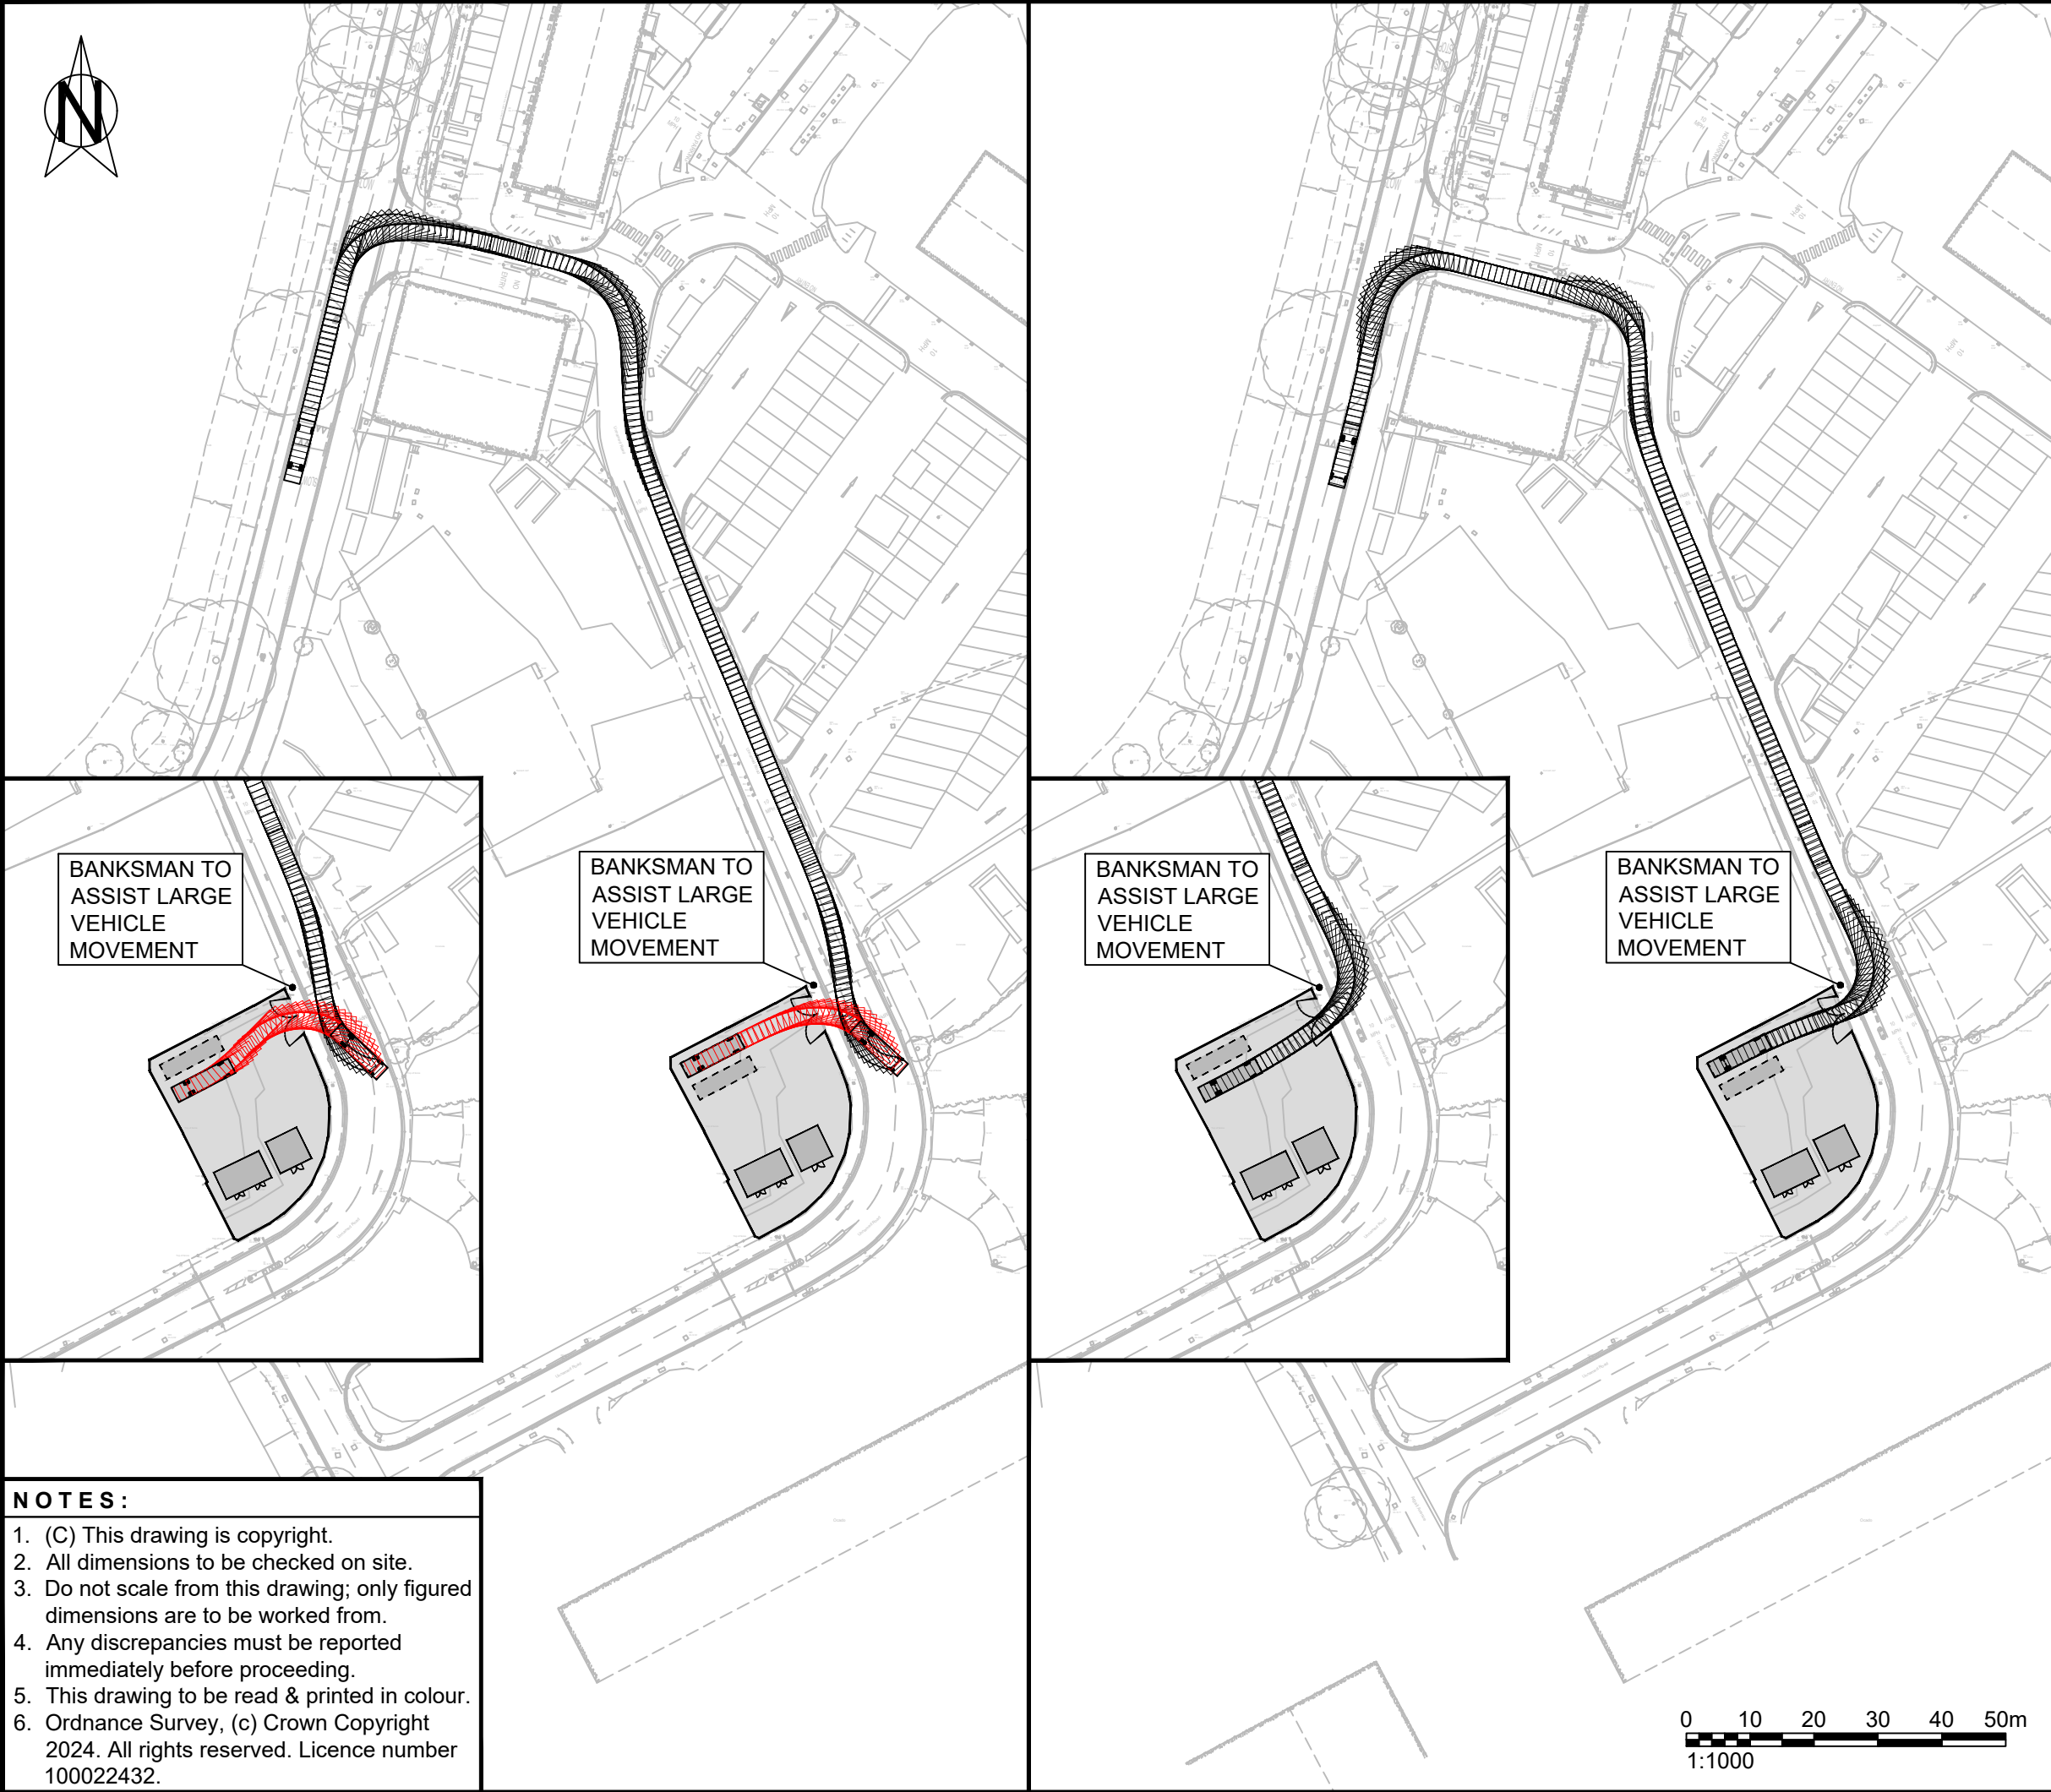

BANKSMAN TO ASSIST LARGE VEHICLE MOVEMENT

BANKSMAN TO ASSIST LARGE VEHICLE MOVEMENT

BANKSMAN TO ASSIST LARGE VEHICLE MOVEMENT

BANKSMAN TO ASSIST LARGE VEHICLE MOVEMENT

- NOTES :**
- 1. (C) This drawing is copyright.
 - 2. All dimensions to be checked on site.
 - 3. Do not scale from this drawing; only figured dimensions are to be worked from.
 - 4. Any discrepancies must be reported immediately before proceeding.
 - 5. This drawing to be read & printed in colour.
 - 6. Ordnance Survey, (c) Crown Copyright 2024. All rights reserved. Licence number 100022432.

10m Flat Bed Truck

Overall Length	10.000m
Overall Width	2.550m
Overall Body Height	3.645m
Min Body Ground Clearance	0.440m
Track Width	2.470m
Lock to lock time	3.00s
Kerb to Kerb Turning Radius	11.000m

FORWARD MOVEMENTS
(design speed - 5kph)

REVERSE MOVEMENTS
(design speed - 2.5kph)

REV	DATE	DESCRIPTION	DRN	CHKD	APRD
...	...	...	...	...	...

Issue Status

☐ CONCEPT☐ CONSTRUCTION

☒ PRELIMINARY☐ AS BUILT

☐ TENDER☐ H&S FILE ISSUE

Client

NORSE GROUP LIMITED

Project

LOW HALL DEPOT
WORKSHOP & SUBSTATION

Drawing Title

VEHICULAR SWEEP PATH ANALYSIS
USING 10m FLAT BED LORRY

Scale @ A3

1:1,000

Drwn

Aprd

DW

KMcM

Chkd

Date

NP

11.06.2025

Drawing Ref

24-320-T-007

Rev

0 10 20 30 40 50m

1:1000