



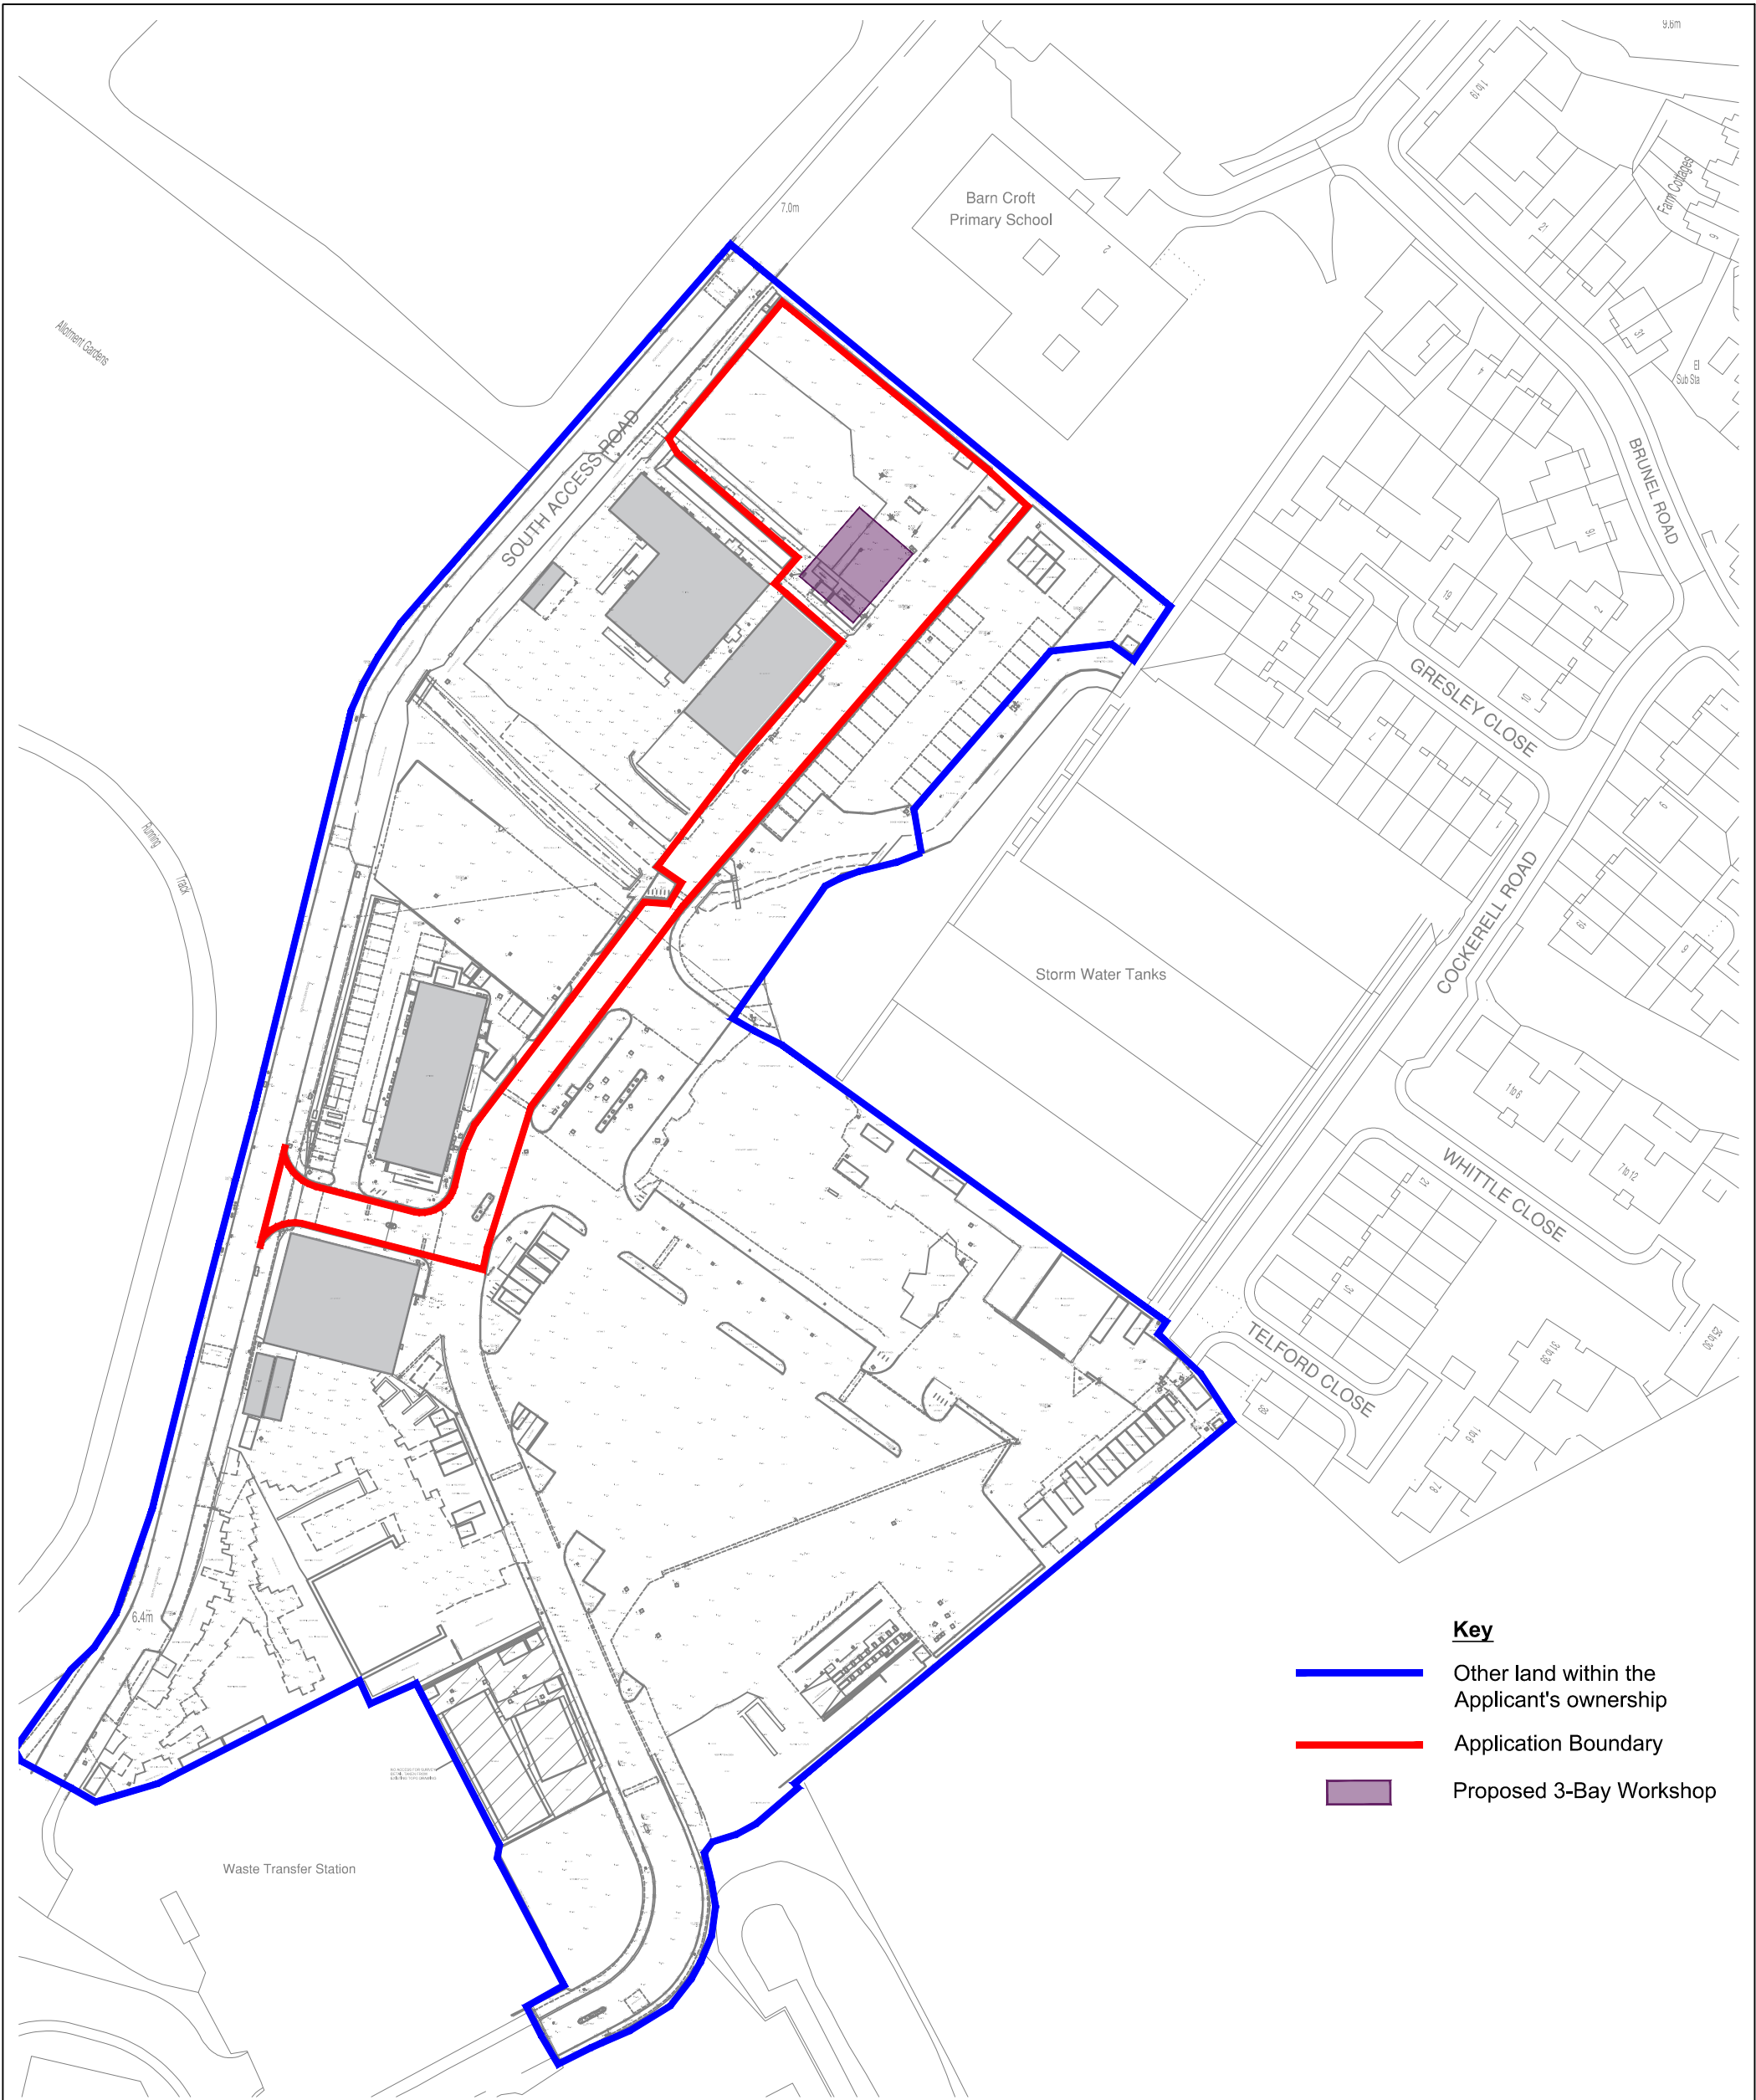

- Key**
- Other land within the Applicant's ownership
  - Application Boundary
  - Proposed 3-Bay Workshop

|                          |       |            |         |            |          |            |
|--------------------------|-------|------------|---------|------------|----------|------------|
| TITLE/BLOCK NOTE CHANGED |       |            |         |            |          |            |
| P3                       | DW    | 03.01.2025 | CP      | 03.01.2025 | CP       | 03.01.2025 |
| AMENDED BLUE LINE        |       |            |         |            |          |            |
| P2                       | DW    | 18.12.2024 | CP      | 18.12.2024 | CP       | 18.12.2024 |
| PLANNING ISSUE           |       |            |         |            |          |            |
| P1                       | PD    | 14.11.2024 | LW      | 14.11.2024 | PH       | 14.11.2024 |
| REV                      | DRAWN | DATE       | CHECKED | DATE       | APPROVED | DATE       |

Site Location Plan (1:1250)

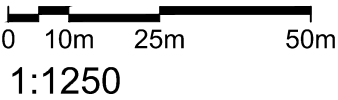

THIS DRAWING IS PREPARED SOLELY FOR DESIGN AND PLANNING SUBMISSION PURPOSES. IT IS NOT INTENDED OR SUITABLE FOR EITHER BUILDING REGULATIONS OR CONSTRUCTION PURPOSES AND SHOULD NOT BE USED FOR SUCH.

ORIGINAL SHEET SIZE **A3**

THIS DRAWING IS PRODUCED FOR USE IN THIS PROJECT ONLY AND MAY NOT BE USED FOR ANY OTHER PURPOSE. NPS PROPERTY CONSULTANTS LTD ACCEPT NO LIABILITY FOR THE USE OF THIS DRAWING OTHER THAN THE PURPOSE FOR WHICH IT WAS INTENDED IN CONNECTION WITH THIS PROJECT AS RECORDED IN THE 'PURPOSE FOR ISSUE' AND 'FILE STATUS CODE'.

THIS DRAWING MAY NOT BE REPRODUCED IN ANY FORM WITHOUT PRIOR WRITTEN AGREEMENT OF NPS PROPERTY CONSULTANTS LTD.

© CROWN COPYRIGHT AND DATABASE RIGHTS 2025 ORDINANCE SURVEY LICENCE NUMBER: -

CLIENT  
London Borough of Waltham Forest

PROJECT  
Low Hall Depot Waltham Forest  
Provision of 3 Bay Workshop

TITLE  
Site Location Plan

|                   |                   |                                    |
|-------------------|-------------------|------------------------------------|
| SCALE             | DISCIPLINE        | PROJECT NUMBER                     |
| 1:1250            | Architect         | 117618                             |
| DRAWING NUMBER    | REV CODE          |                                    |
| NPS-XX-00-D-A-001 | P3                |                                    |
| STATUS CODE       | PURPOSE OF ISSUE  | Drawn by<br>DW<br>Checked by<br>CP |
| S2                | Planning Approval | Approved by<br>CP                  |



NPS Property Consultants Ltd  
280 Filers Lane, Norwich, NR6 6EQ.  
Tel: 01603 706706; Email: npspc@nps.co.uk; web: www.nps.co.uk