


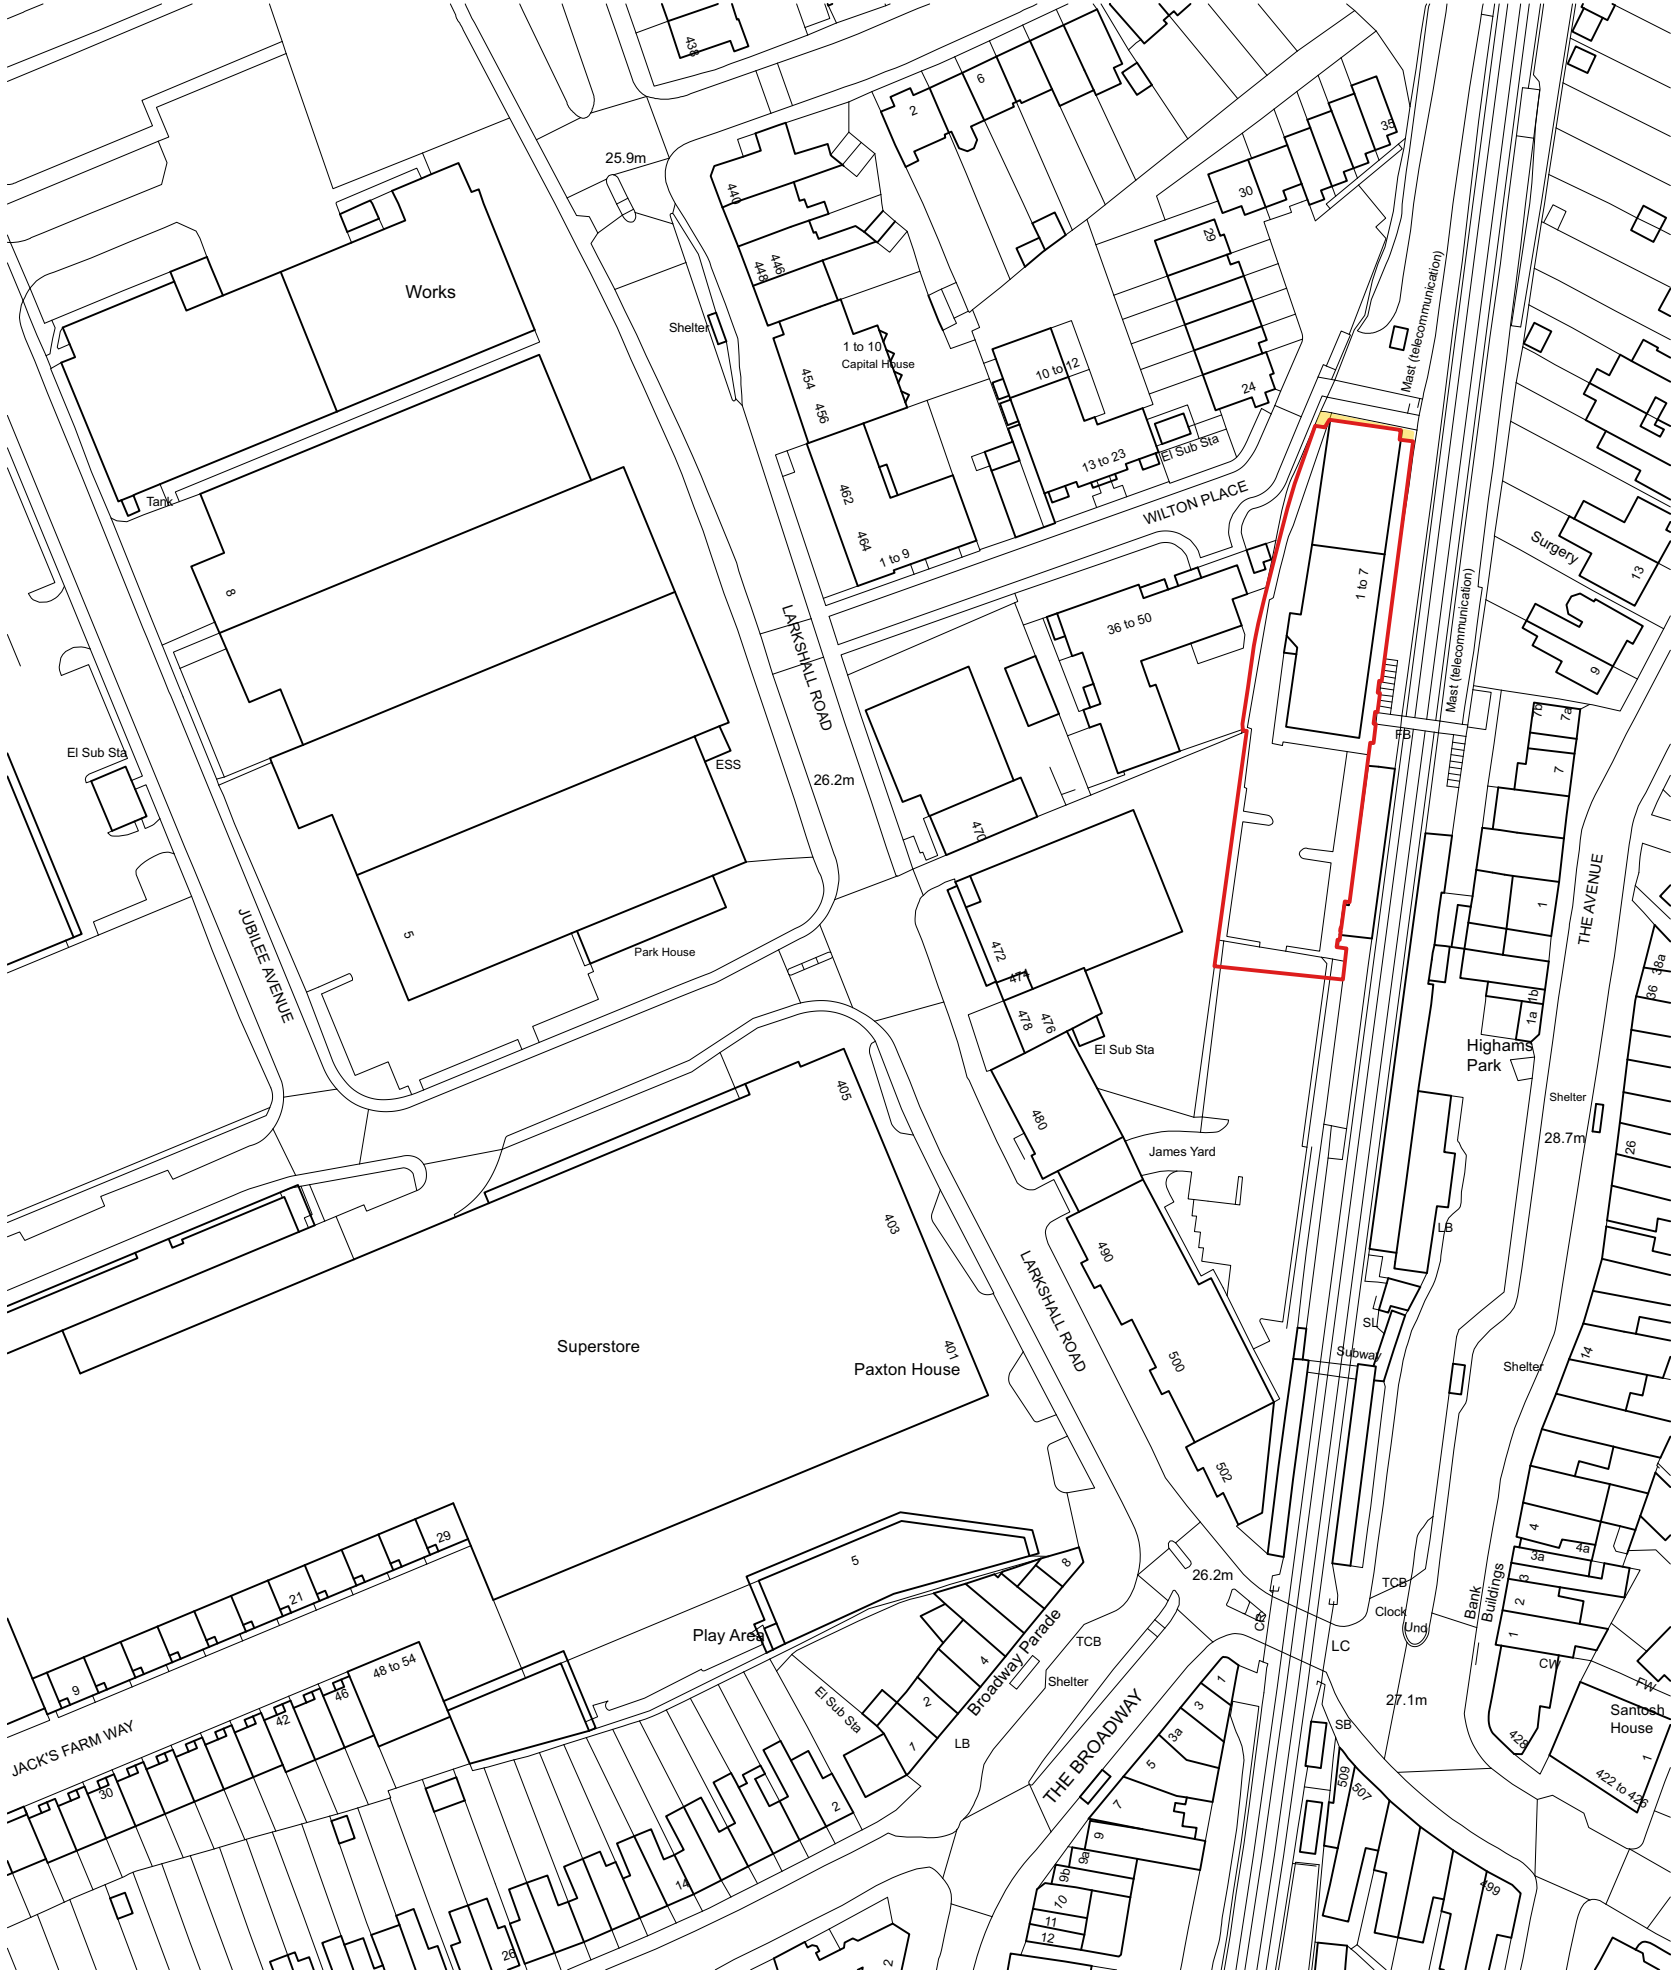

General Notes

© Copyright Stephen Davy Peter Smith Architects 2023

These proposals are subject to the approval of all Statutory Building Control requirements and the requirements of all Statutory Authorities and Service Providers.

The site boundaries and surroundings are based on the following:

- OS Map / Measured survey by Xxxxxxx

The site boundaries are those described by the client.

These drawings are to be read in conjunction with all other relevant documentation produced by Stephen Davy Peter Smith Architects and other consultants employed by the client.

Specific Notes

Site boundary

Area subject to adverse possession

Key

N

1:1250

0

10

20

30

40

50

60m

P2	CM	Site boundary updated. Issue for comment	18/02/25
P1	SPD	Scale in title block amended	18/11/24
Rev	Drawn	Notes	Date
#	XX	##/##/##	
Rev	Checked	Date	Approved
			Date

REVISIONS	
Client	
Sherrygreen Homes	
	A - APPROVED
	B - APPROVED WITH COMMENTS
	C - DO NOT USE

CLIENT APPROVAL

stephen davy architects

peter smith

Fanshaw House, Fanshaw Street, London N1 6HX
Tel: 020 7739 2020 Fax: 020 7739 2021
E-mail: sdpsa@davysmitharchitects.co.uk
Website: www.davysmitharchitects.co.uk

Project

Land to the rear of 480-510 Larkshall Road

Drawing Ref.	Job No.
2315 - DS - 01 - zz -DR- A - P001	2315
Purpose of Issue	Scale
PRELIMINARY	1:1250 @ A1

Drawing Title

Location Plan