


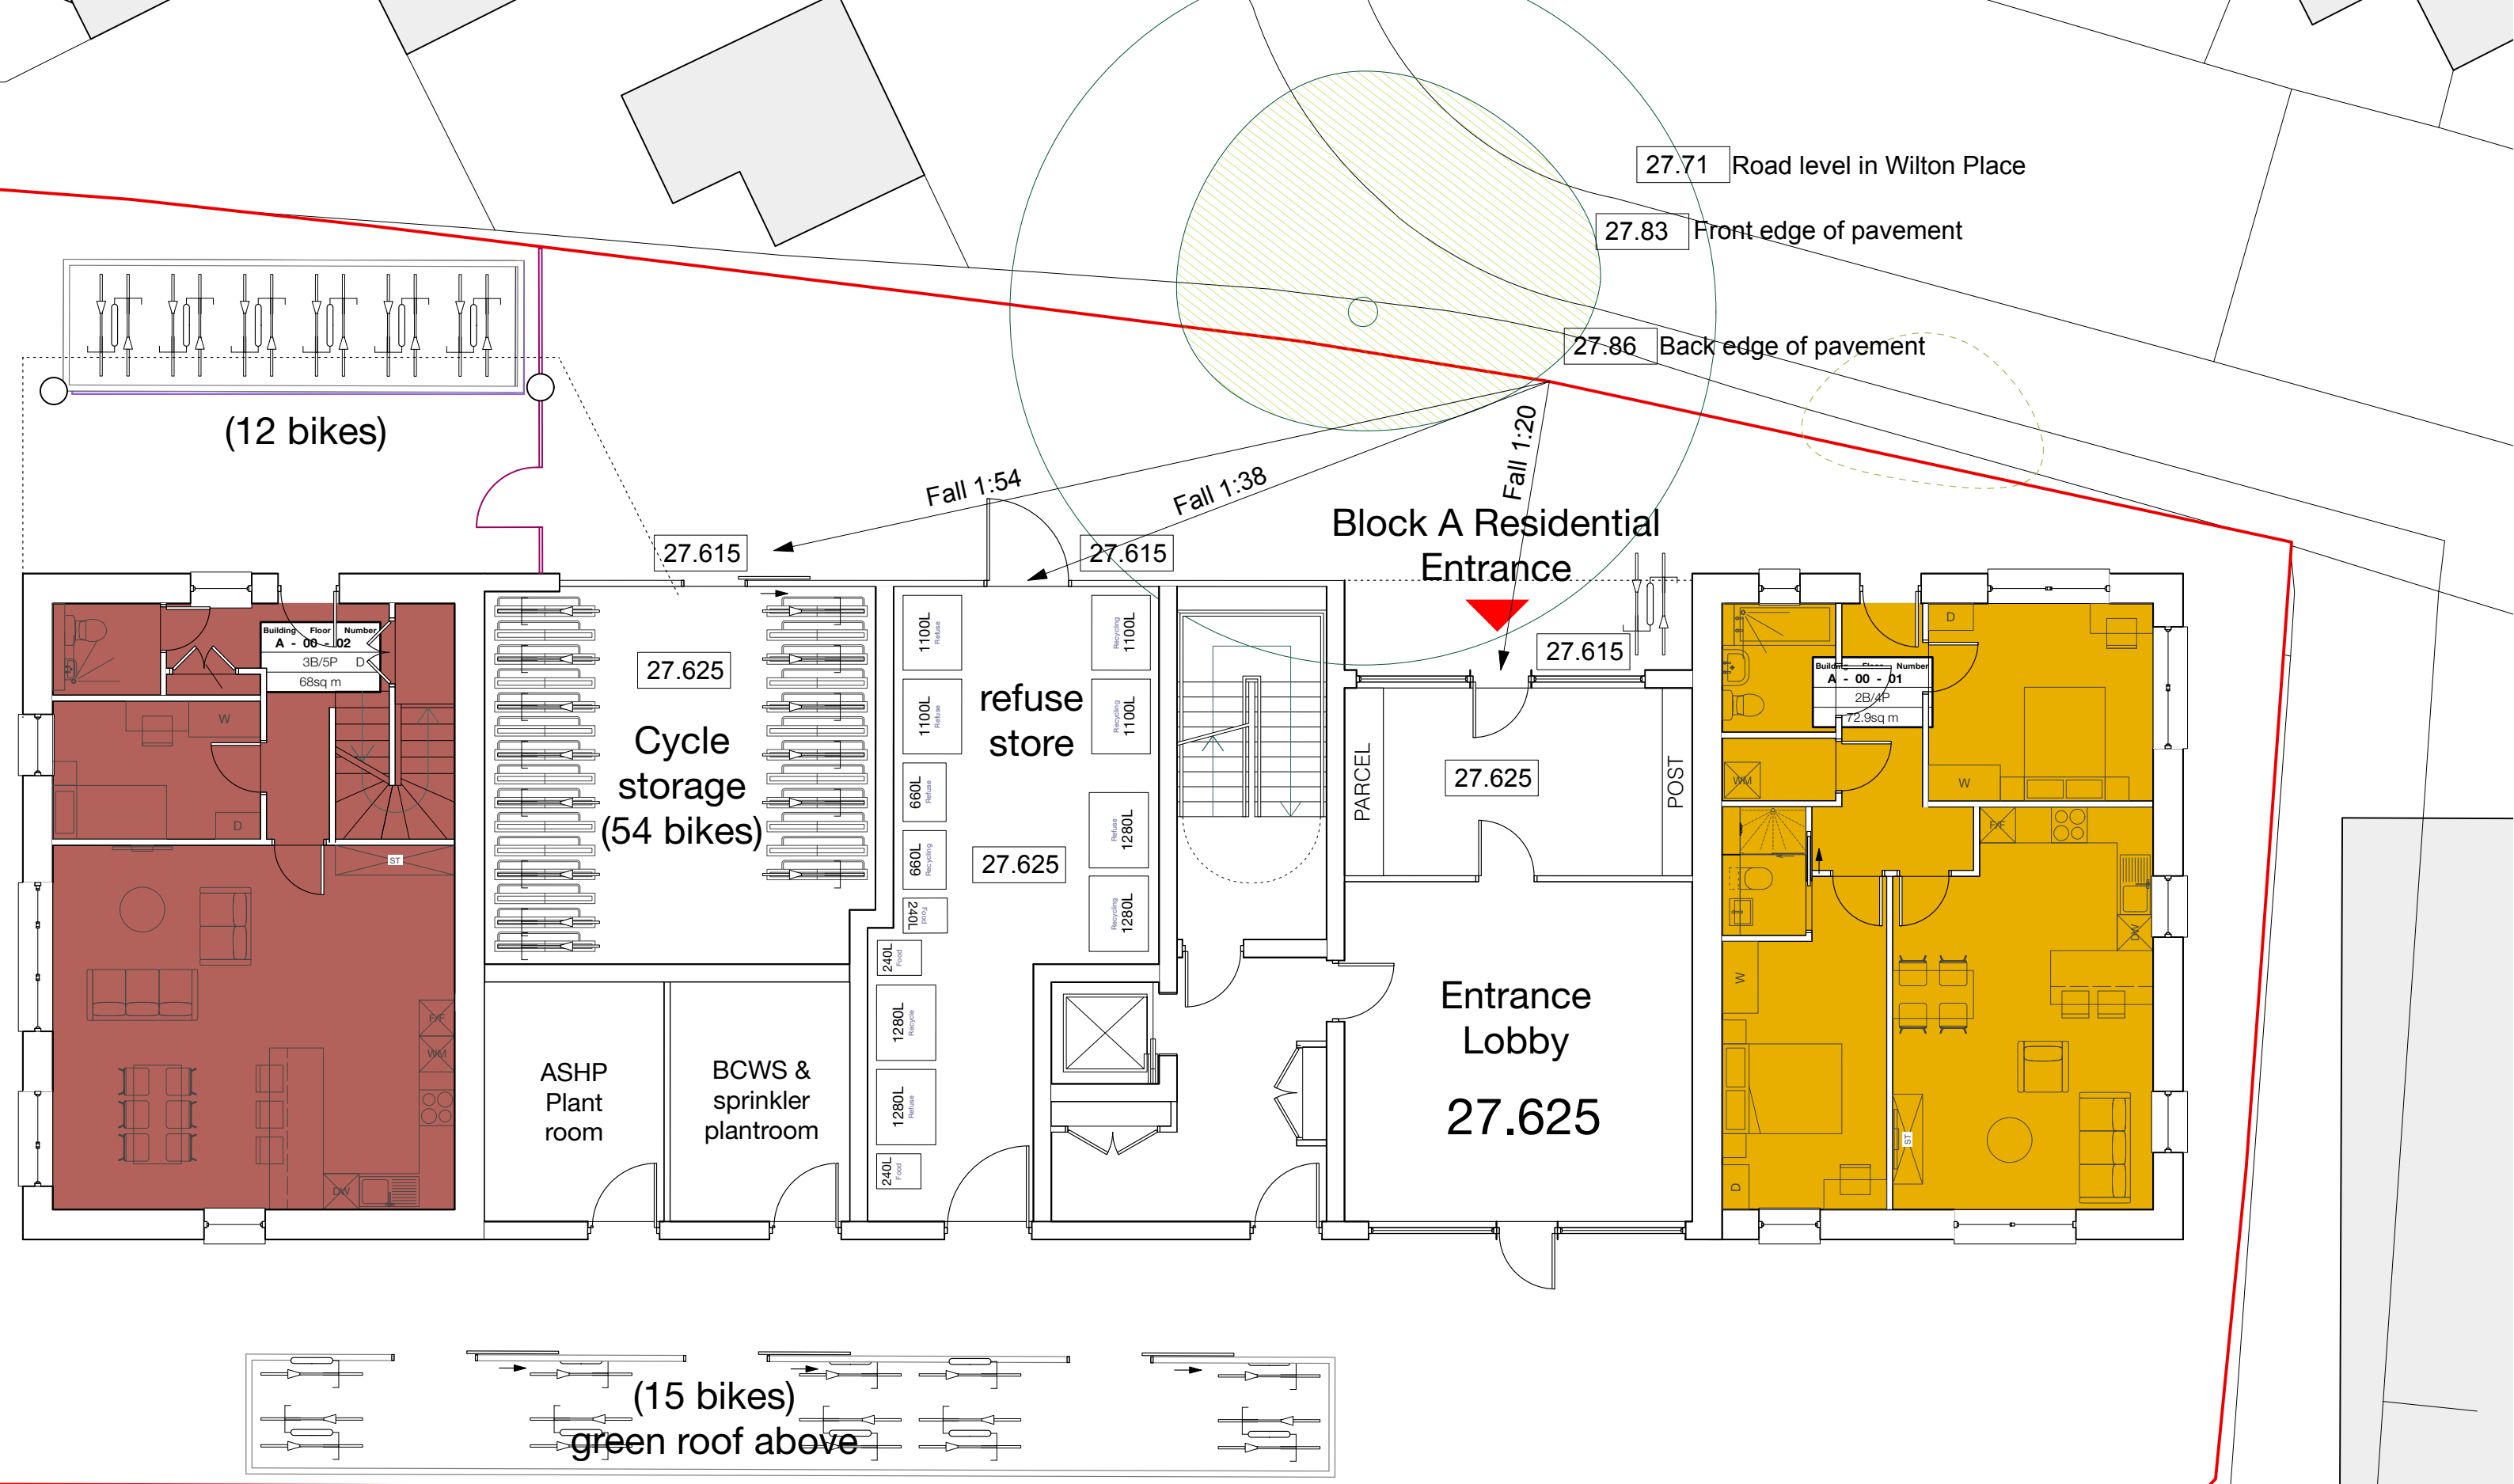

|   |                           |                                                         |   |   |   |                                                                                          |                                        |
|---|---------------------------|---------------------------------------------------------|---|---|---|------------------------------------------------------------------------------------------|----------------------------------------|
| <div>General Notes</div> <div>© Copyright Stephen Davy Peter Smith Architects 2023</div> <div>These proposals are subject to the approval of all Statutory Building Control requirements and the requirements of all Statutory Authorities and Service Providers.</div> <div>The site boundaries and surroundings are based on the following:</div> <div>• OS Map / Measured survey by Xxxxxxx</div> <div>The site boundaries are those described by the client.</div> <div>These drawings are to be read in conjunction with all other relevant documentation produced by Stephen Davy Peter Smith Architects and other consultants employed by the client.</div> | <div>Specific Notes</div> | <div>Key</div> <div></div> <div>1:200</div> <div></div> | <div>Client</div> <div>Sherrygreen Homes</div> <div><div>Rev</div><div>Drawn</div><div>Notes</div><div>Date</div></div> <div><div>X#</div><div>XX</div><div>##/##/##</div><div></div><div></div></div> <div><div>Rev</div><div>Checked</div><div>Date</div><div>Approved</div><div>Date</div></div> <div>REVISIONS</div> | <div>Client</div> <div>Sherrygreen Homes</div> <div><div>A - APPROVED</div><div>B - APPROVED WITH COMMENTS</div><div>C - DO NOT USE</div></div> <div>CLIENT APPROVAL</div> | <div>stephen davy peter smith architects</div> <div>Fanshaw House, Fanshaw Street, London N1 6HX</div> <div>Tel: 020 7739 2020 Fax: 020 7739 2021</div> <div>E-mail: sdpsa@davysmitharchitects.co.uk</div> <div>Website: www.davysmitharchitects.co.uk</div> <div>Project</div> <div>Land to the rear of 480-510 Larkshall Road</div> | <div>Drawing Ref.</div> <div>2315-DS-01-zz-DR-A-P100</div>                               | <div>Job No.</div> <div>2315</div>     |
|   |                           |                                                         |   |   |   | <div>Purpose of Issue</div> <div>PRELIMINARY</div>                                       | <div>Scale</div> <div>1:100 @ A3</div> |
|   |                           |                                                         |   |   |   | <div>Drawing Title</div> <div>Proposed Ground Levels At Wilton Place</div>               |                                        |
|   |                           |                                                         |   |   |   | <div>Project Ref - Drawing No - Status - Revision</div> <div>2315 - P110 - S0 - P0</div> |                                        |