




Block A
Proposed Elevation A (Front)


14 and 16 Church Hill

Proposed block A

12 Church Hill

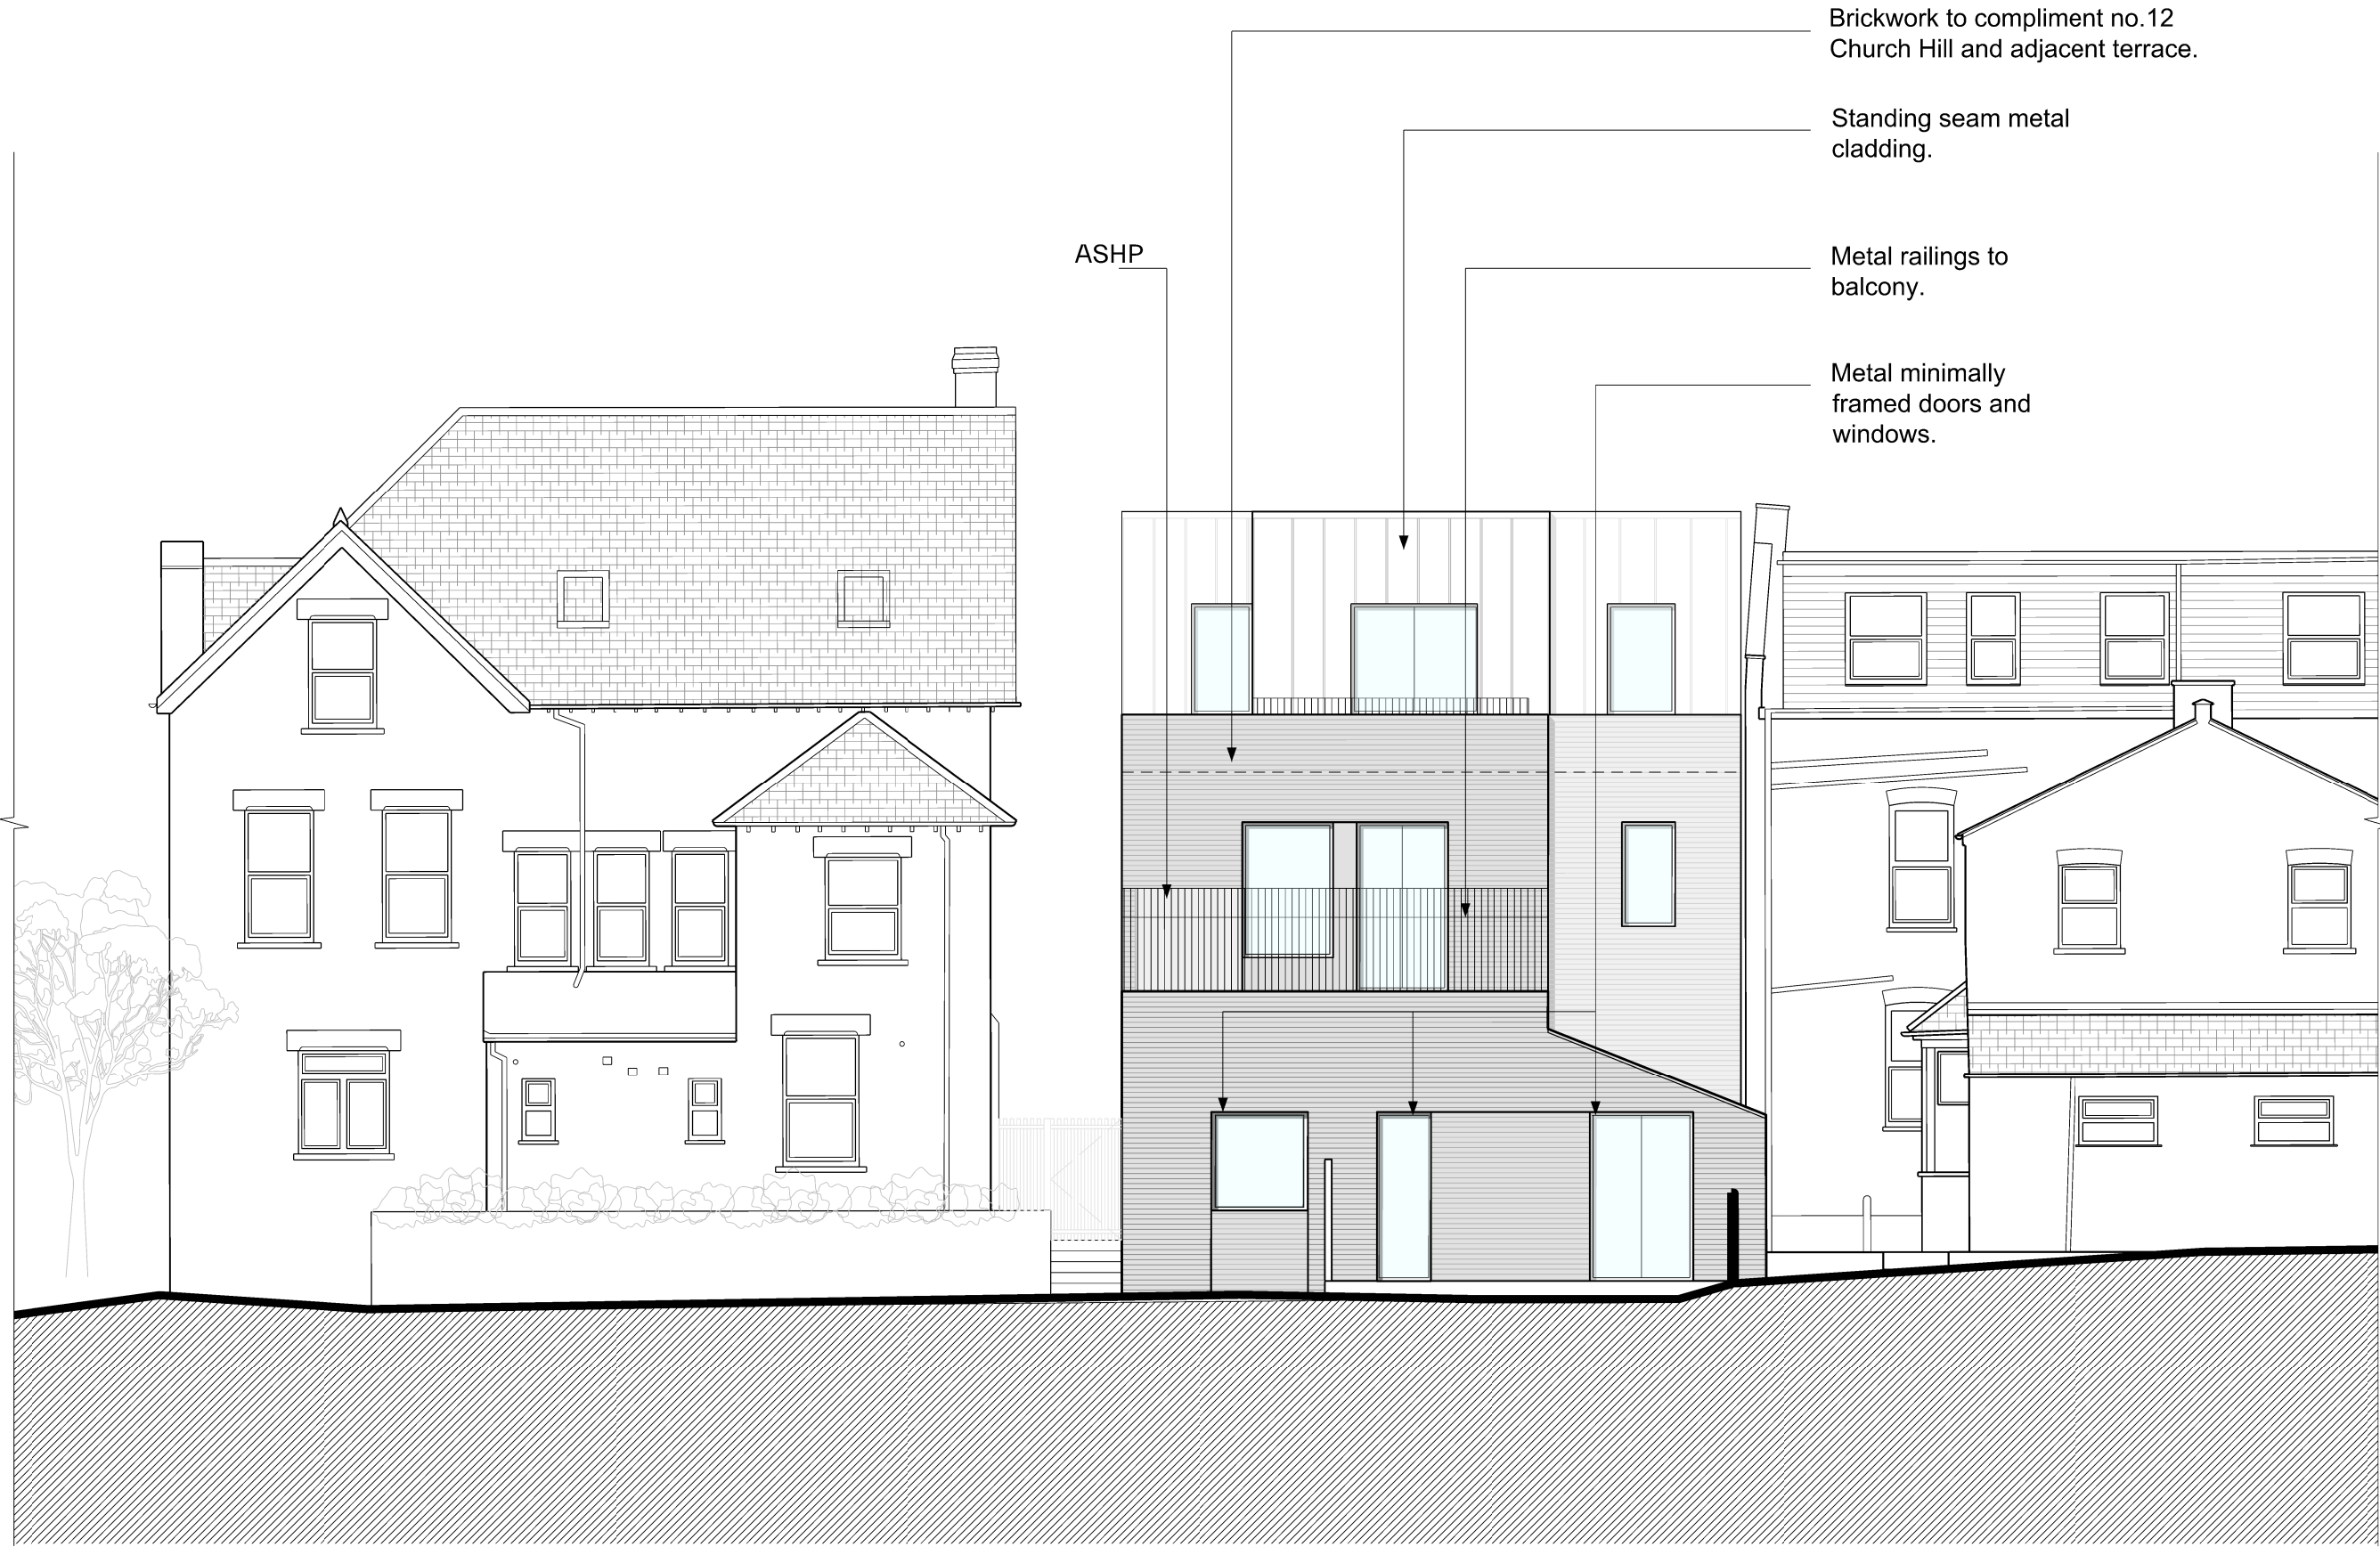

Block A
Proposed Elevation B (Rear)

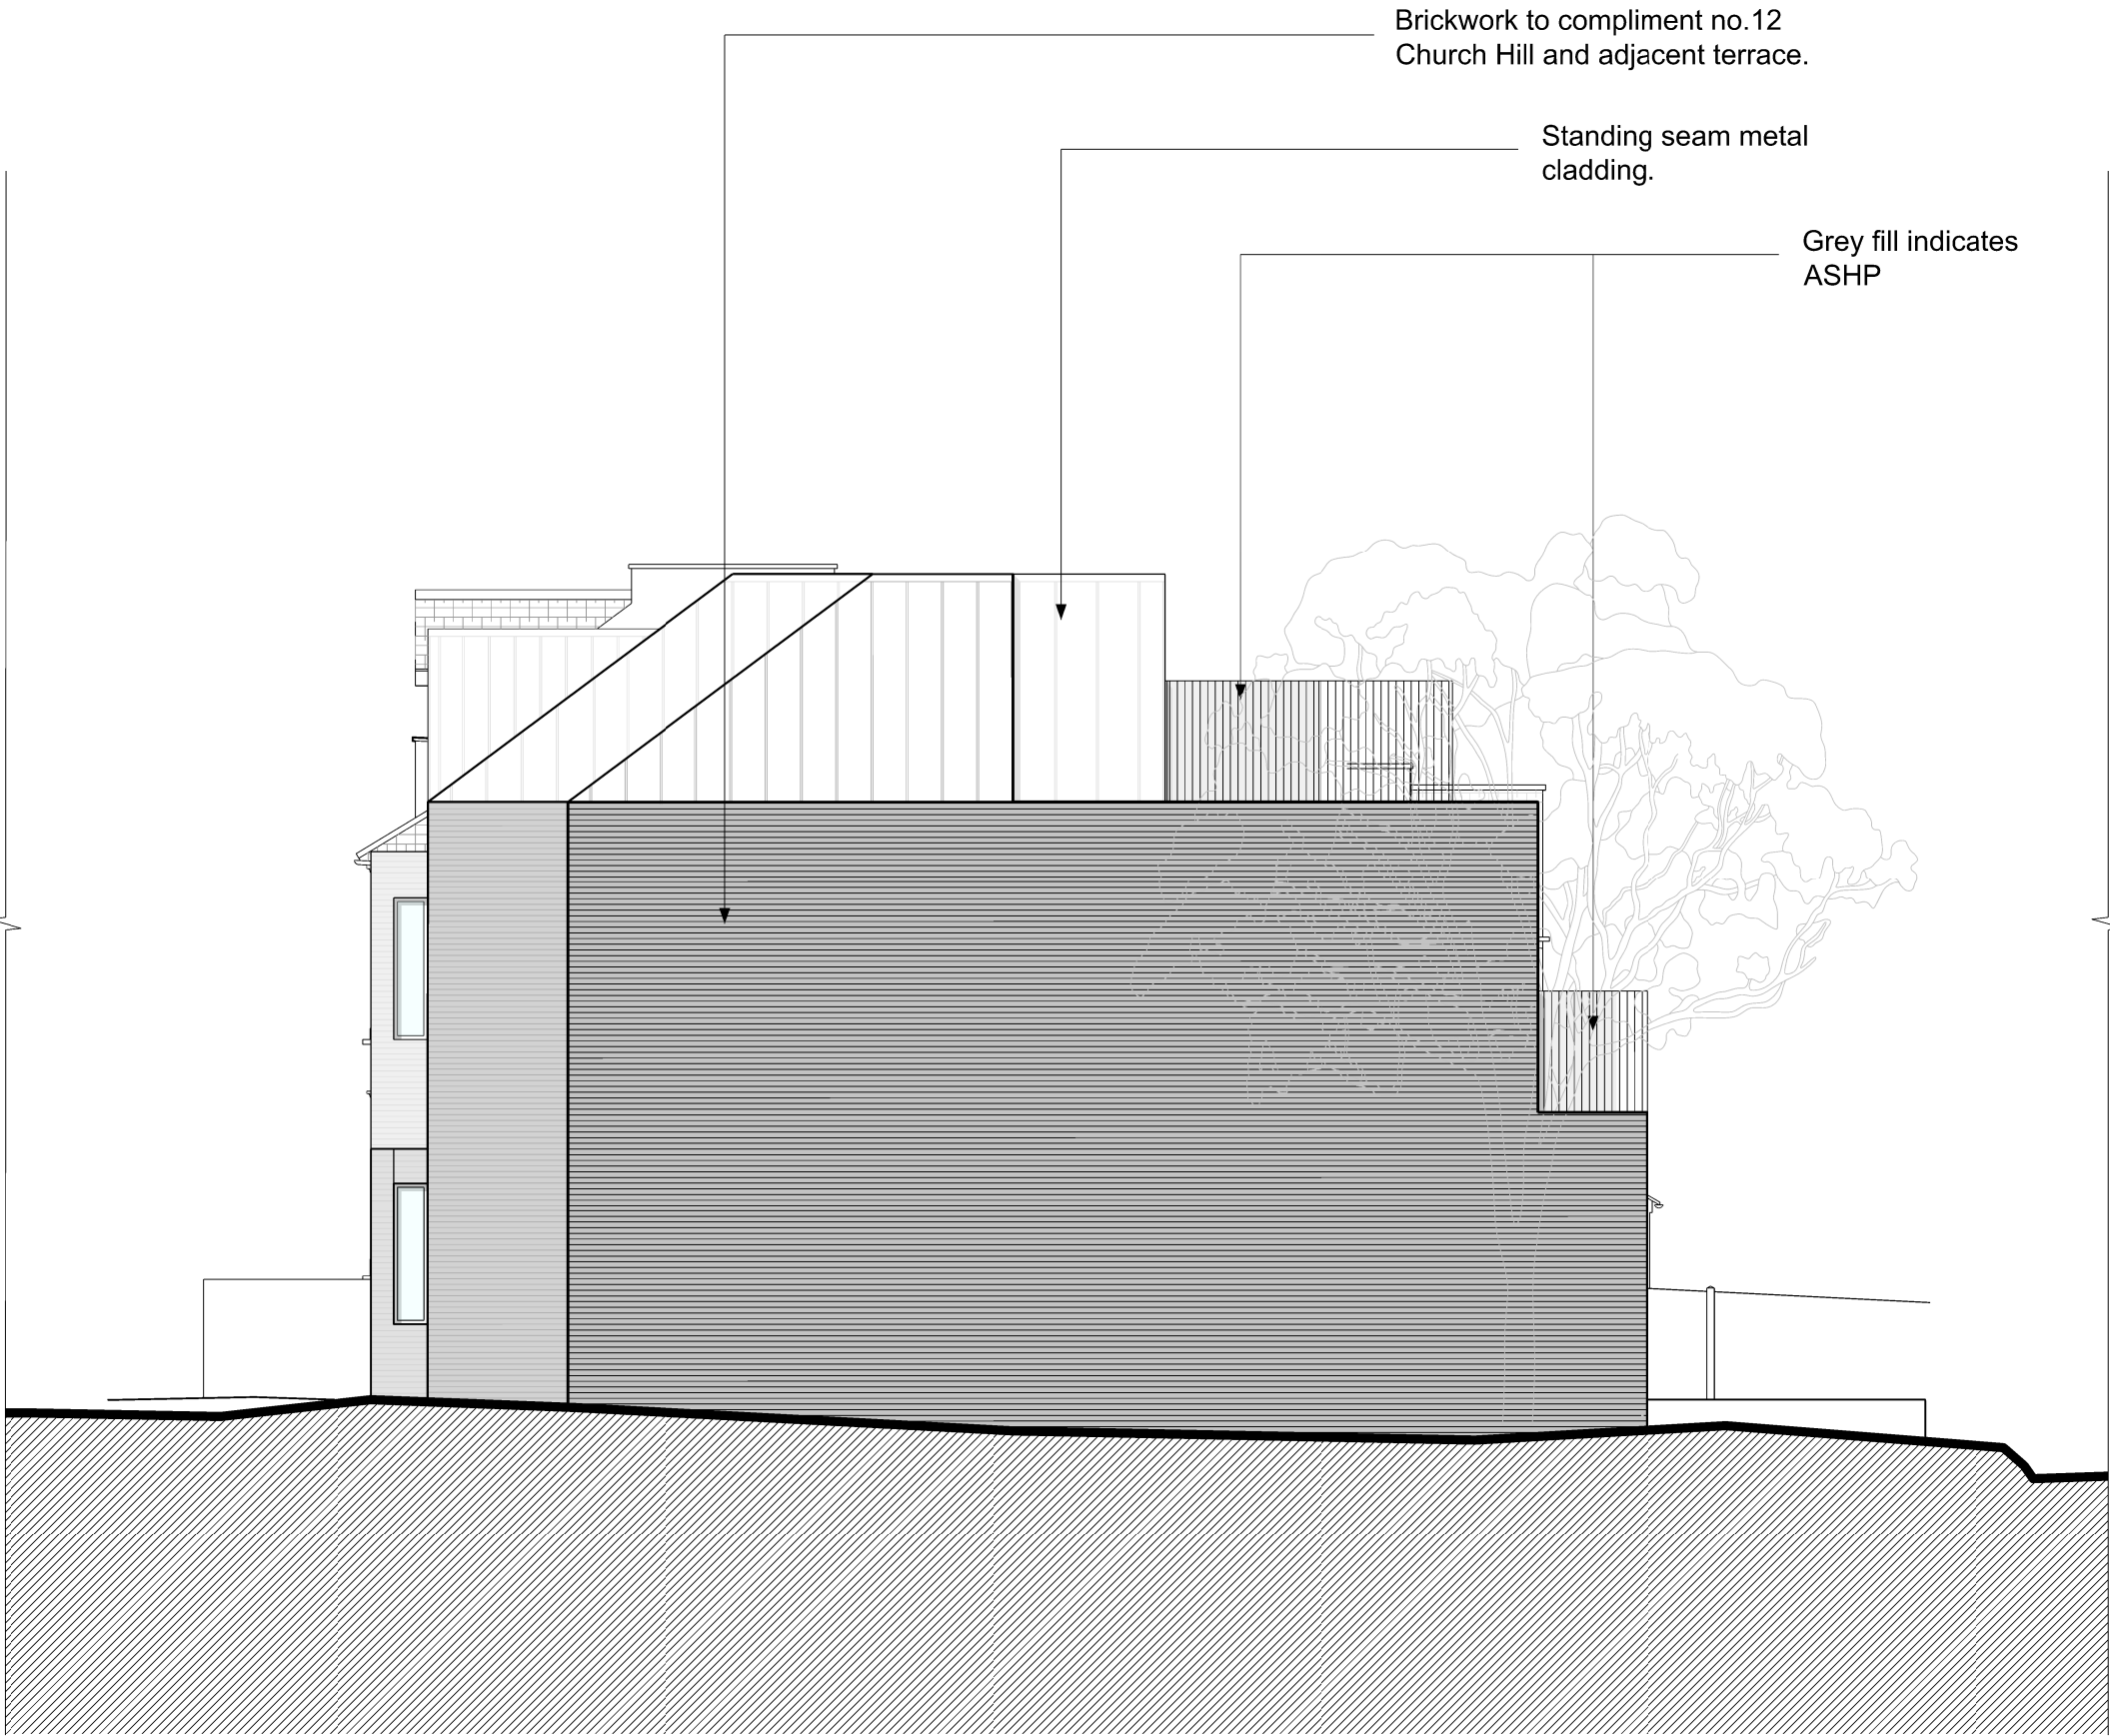

Block A
Proposed Elevation C (Side)

Project
448_12-16 Church Hill & Button Lodge

Drawing Number
448_PL_310

Revision
B

Drawing
Block A
Proposed Elevations A, B & C

Scale
1:100 @ A1, 1:200 @ A3

Drawing Category
General arrangement drawing

Drawing Status
PLANNING

Revision	Date	Drawn	Approved
-	14.03.25	MS	JP


Notes

A	18.03.25	AS	JP
---	----------	----	----

B	31.03.25	FA	JP
---	----------	----	----

Notes

Notes

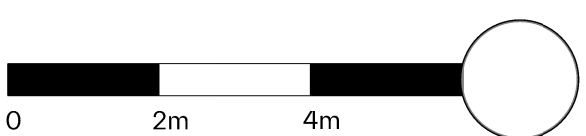

Do not scale. Use figured dimensions only.
Confirm all dimensions on site

Key