






01 Typical Floor Bay Elevation

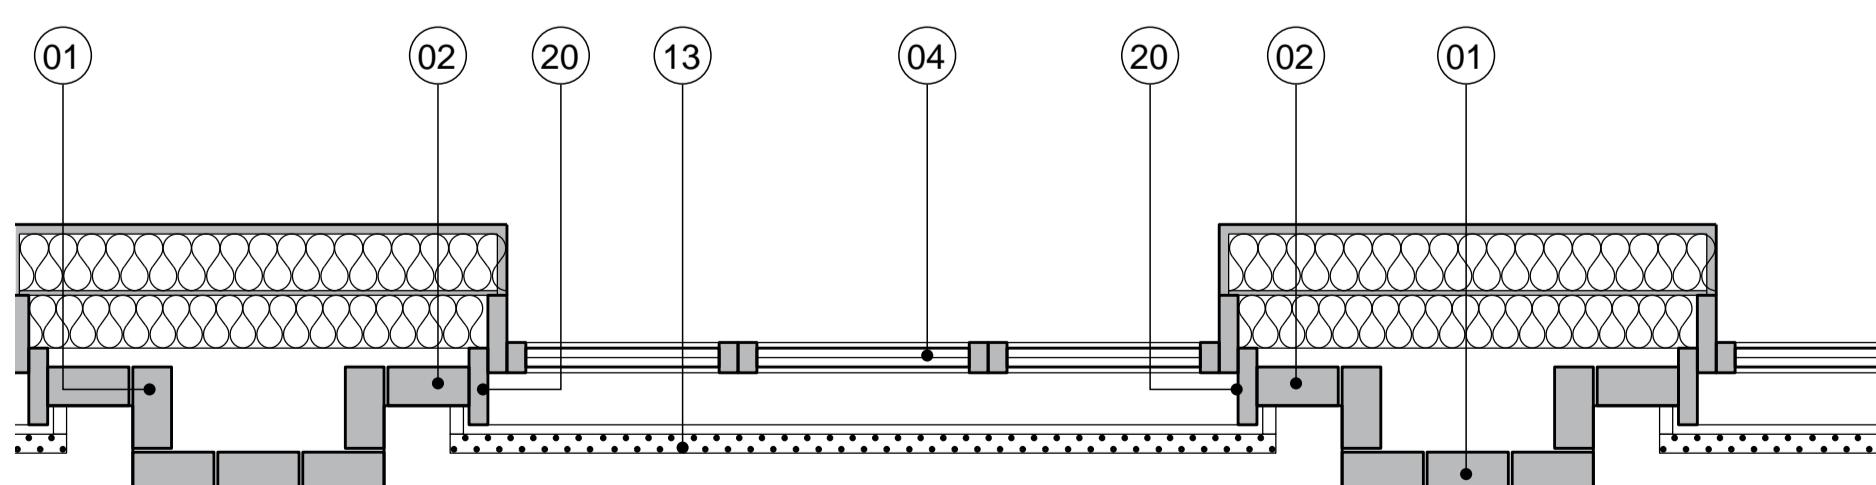


02 Typical Floor Bay Plan

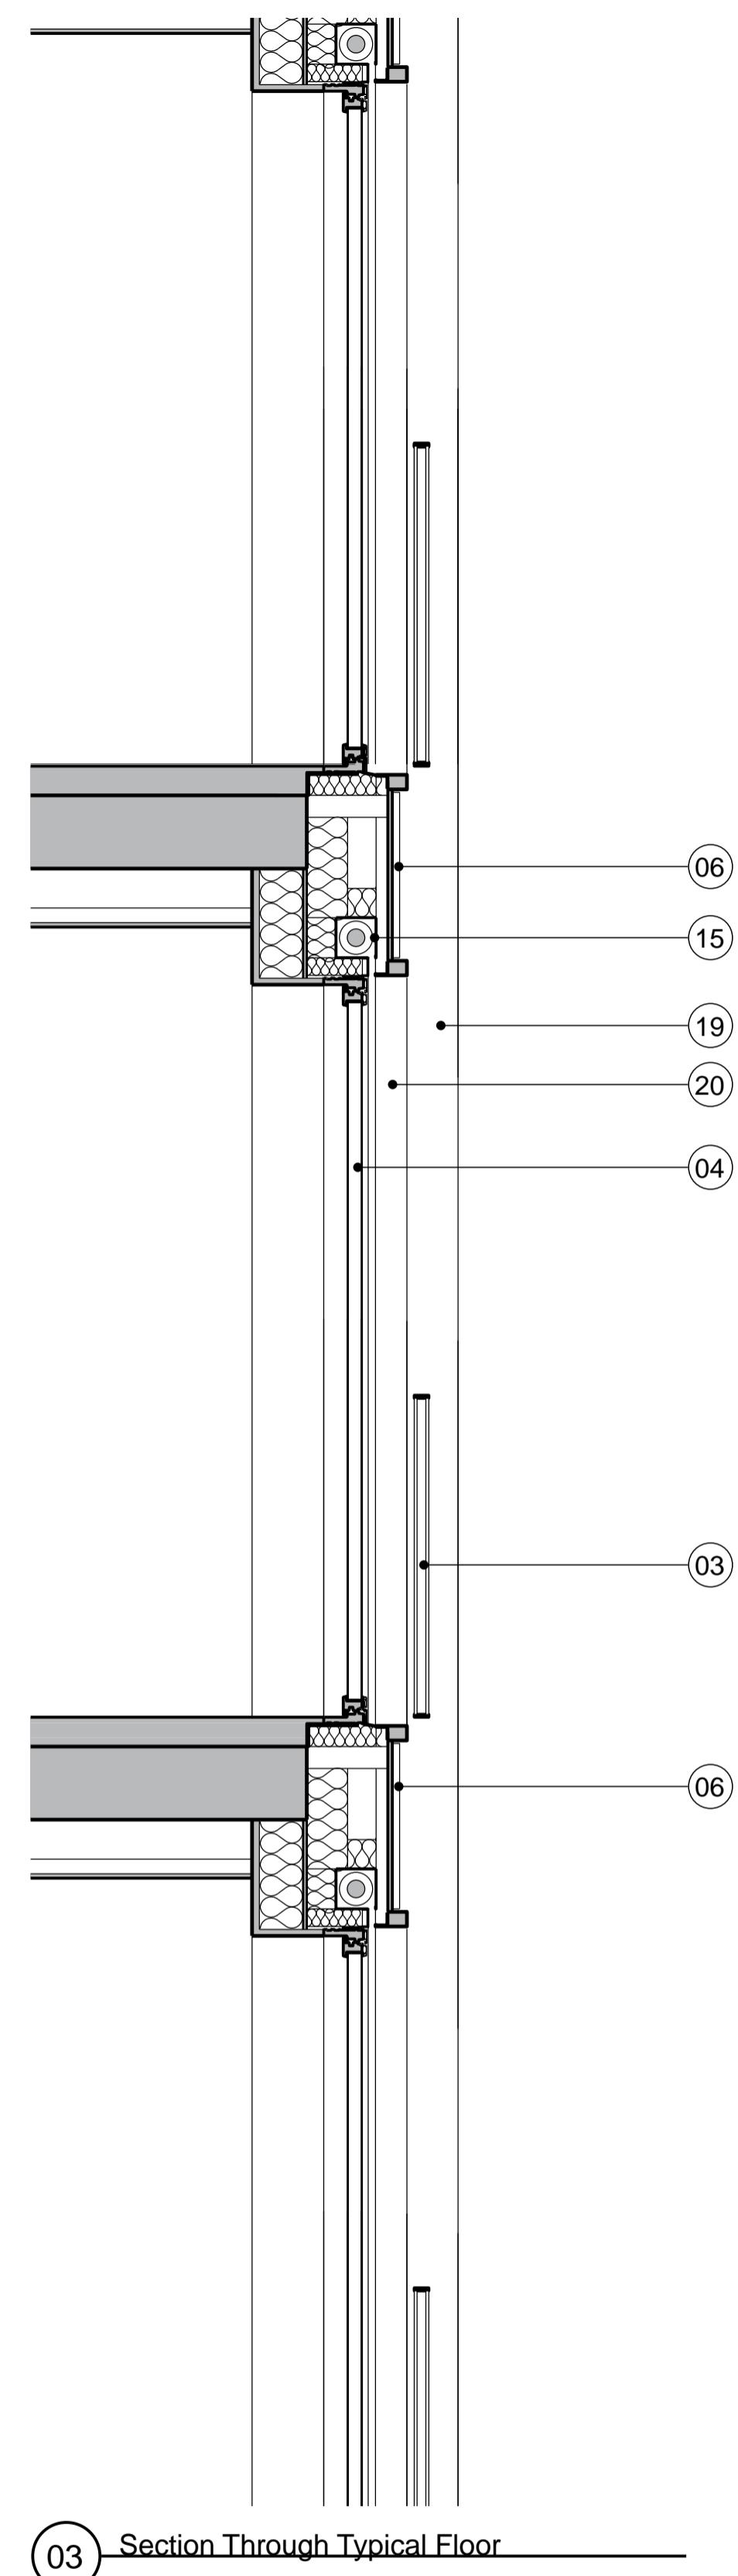


03 Section Through Typical Floor

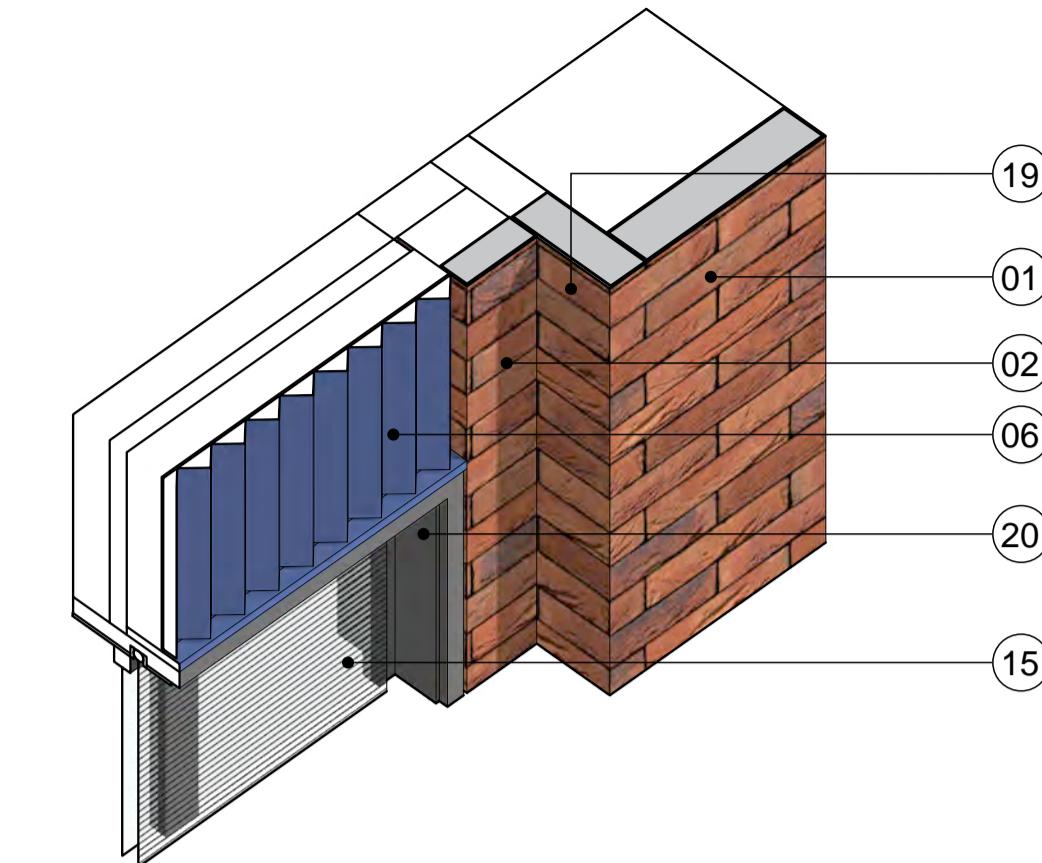

04 Typical Floor Spandrel + Blinds Junction

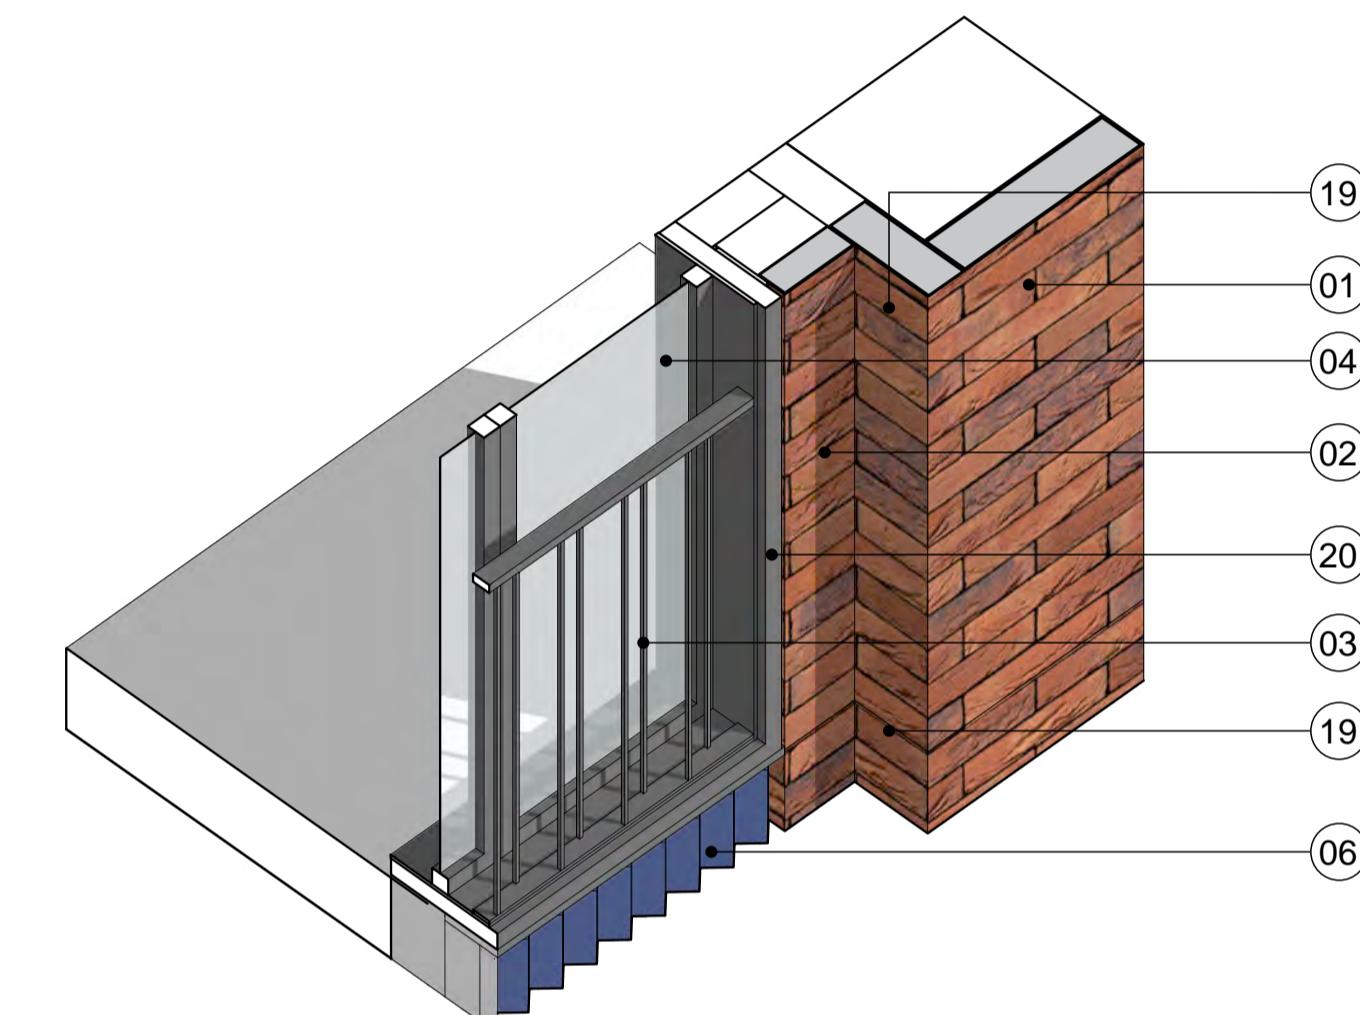

05 Typical Floor Juliette Balcony

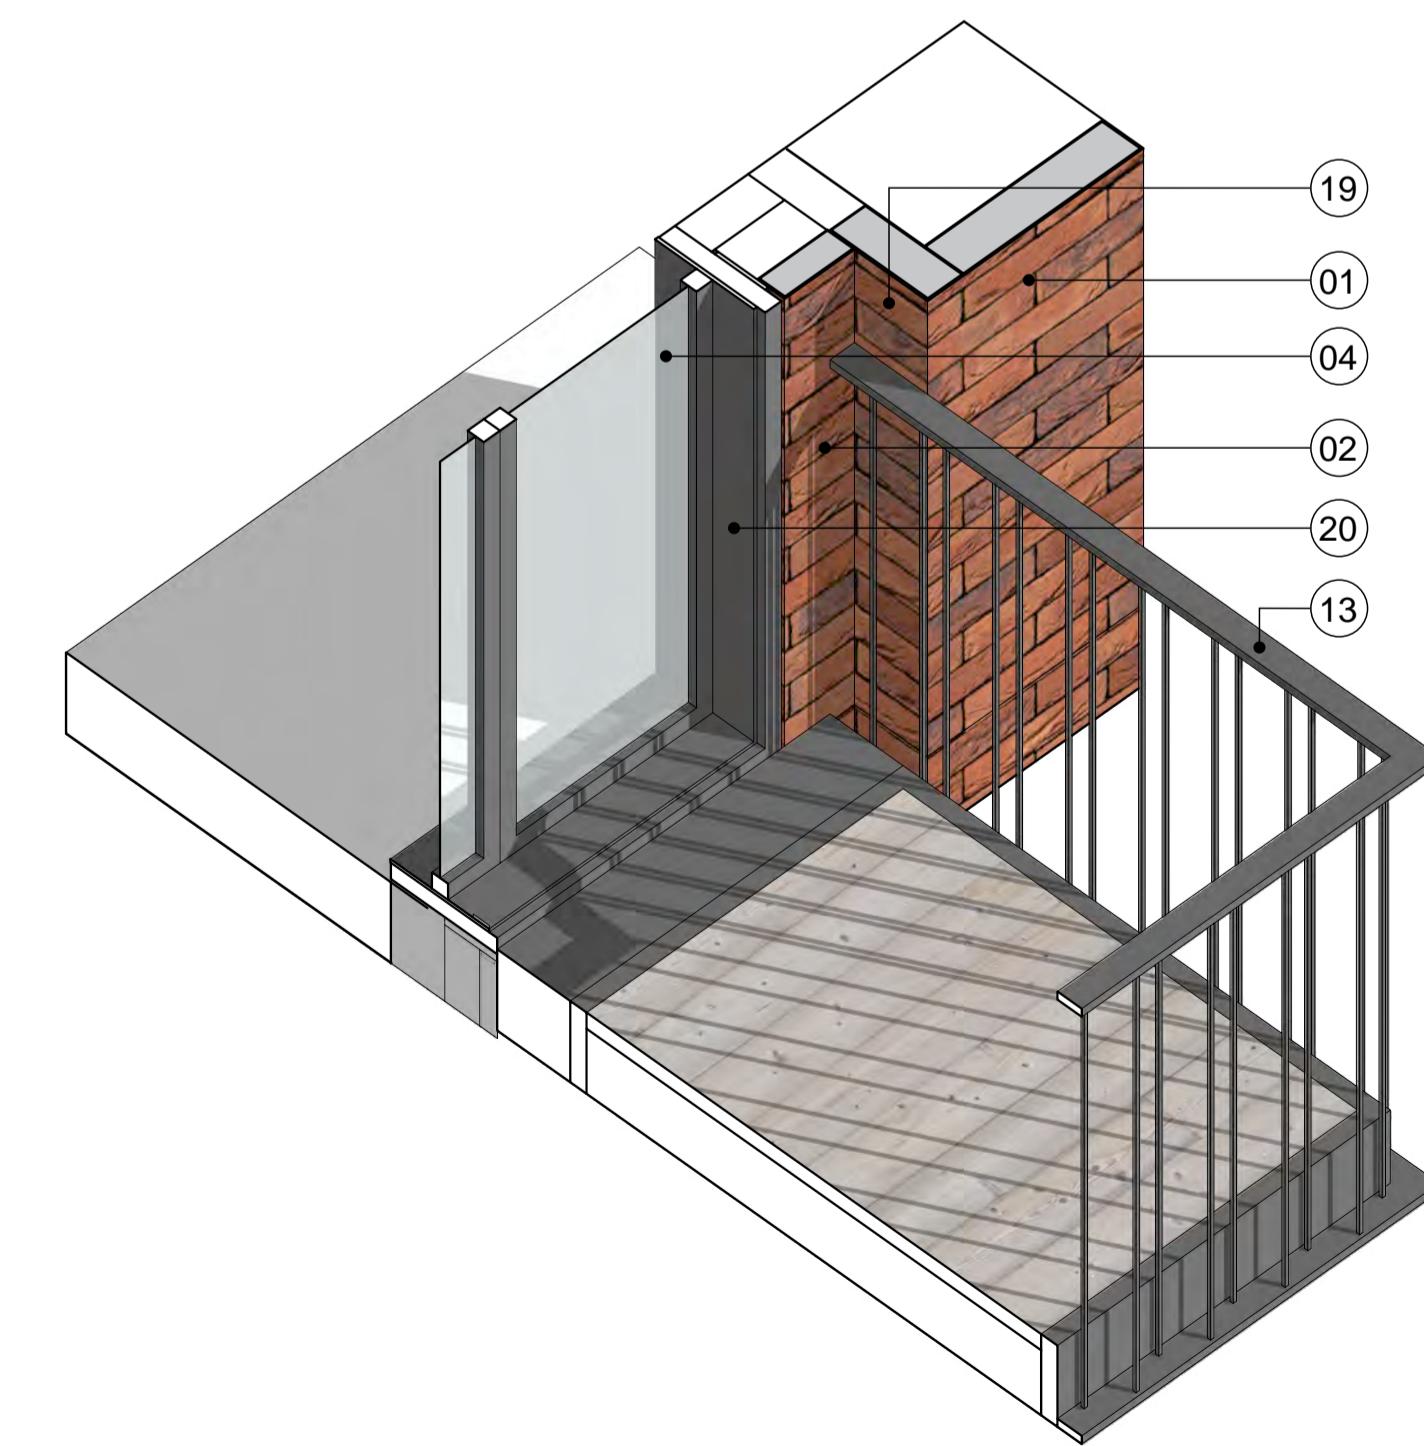

06 Typical Floor Balcony

Safety, Health and Environmental Information					
In addition to the hazards/risks normally associated with the types of work detailed on this drawing and noted in the Designer Risk Assessments and health and safety plan, note the following:					
- It is assured that all works on this will be carried out by a competent Contractor working where appropriate, to be an approved method statement.					
- Where applicable, significant residual risks are highlighted in the body of the drawing.					
General Note					
- All levels and dimensions are approximate, detailed site surveys must be carried out by Contractor before commencement on building works. All levels and dimensions to be confirmed on site.					
- All existing drawing information is indicative and subject to the detailed site survey.					
- Information is for information only.					
- Do not scale from this drawing.					
- This drawing is copyrighted.					
Key					
01	Vertical brickwork pier	02	Inset brickwork	03	Metal balustrade
04	Aluminum framed glazing	05	Glazed brick to lower level	06	Ceramic glazed spandrel panel
07	Steel structure with metal clad roof to yard	08	Metal cladding to cycle store	09	Fabric awning
10	Decorative metal clad external doors and louvre panels	11	Brickwork soldier course	12	Brickwork arch
13	Projecting balcony fully drained	14	Inset balcony fully drained	15	Integral external solar shading shutter
16	Aluminium panel to top of inset glazing	17	natural pebble border	18	Stone pavours on pedestals
19	Full brick reveal	20	Aluminium reveal detail with 50mm decorative frame	21	Standing seam zinc roof
22	Steel structural sections	23	Elephant type grating to bicycle deck	24	Sliding folding perforated aluminium gates
25	Light gauge steel plate to form balustrade to bicycle deck	26	Brick wall to boundary with graphic treatment		

01	12.12.23	JC	NM	HC
00	26.02.21	MM	CH	HC
Issue	Date	By	Chkd	Appd

HAL Architects Ltd
The Building Society
55 Wharf Street
London
W1T 4AH
Tel: +44(0)20 7850 2359
www.halarchitects.co.uk
Client
Providence Capital Securities

Job Title
278-284 Hoe Street

Drawing Title
Proposed Typical Bay Details
Level 03 - 04

Scale at A1
1:20

Discipline
Architectural

Drawing Status
Planning

Job No
128
Drawing No
HAL-DR-A-GAE-702
Issue
01