
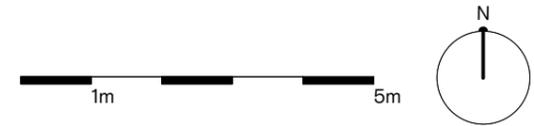


Davies Lane

High Road Leytonstone

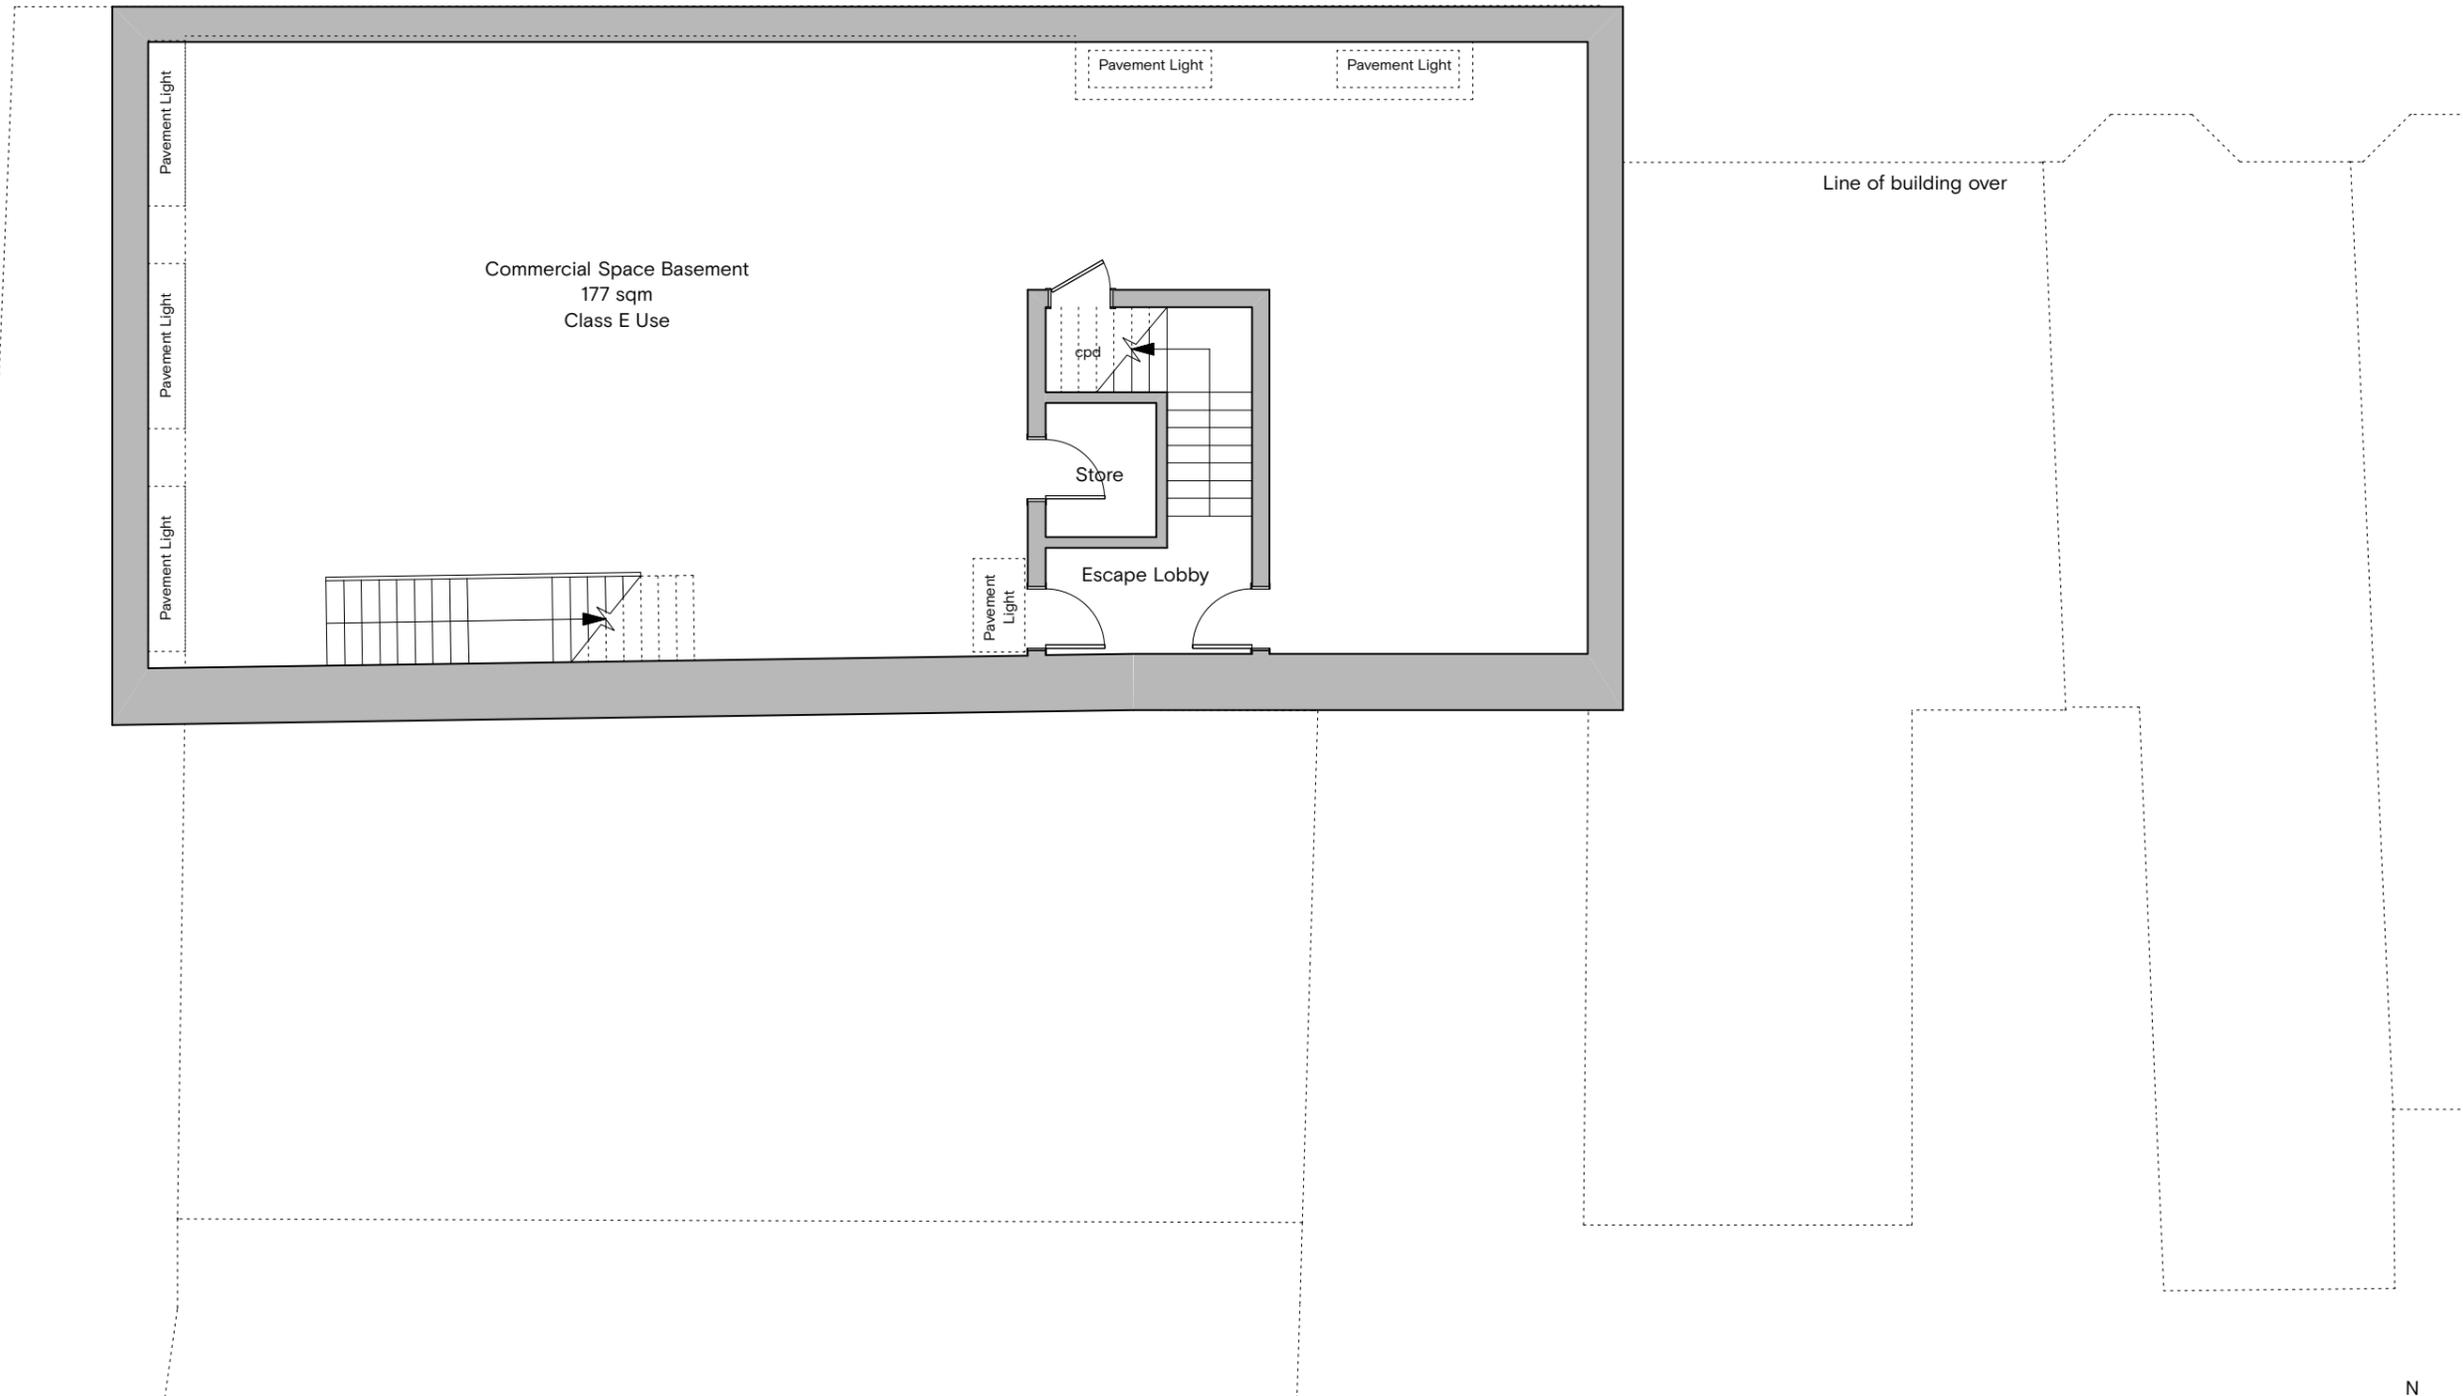

**CLEMENTS  
& PORTER**  
ARCHITECTS

Notes

F	29/08/25	General revision
E	29/04/25	General revision
D	12/03/25	General revision
C	14/11/24	General revision
B	22/12/23	General revision
A	20/02/23	General revision
Revision	Date	Description

Project	562-564 High Road, Leytonstone, E11 3DH	Scale	1:100@A3
		Date	01/11/22
Title	Basement Plan Proposed	Drawn By	CS   BR   VO
		Drawing No.	1055.101F
		Do not scale from this drawing This drawing is copyright	

A: 63 Rivington Street, London, EC2A 3QQ

E: info@clementsporter.co.uk

T: 020 7739 5799

W: www.clementsporter.co.uk