


560 High Road Leytonstone

562-564 High Road  
Development Site

566 High Road

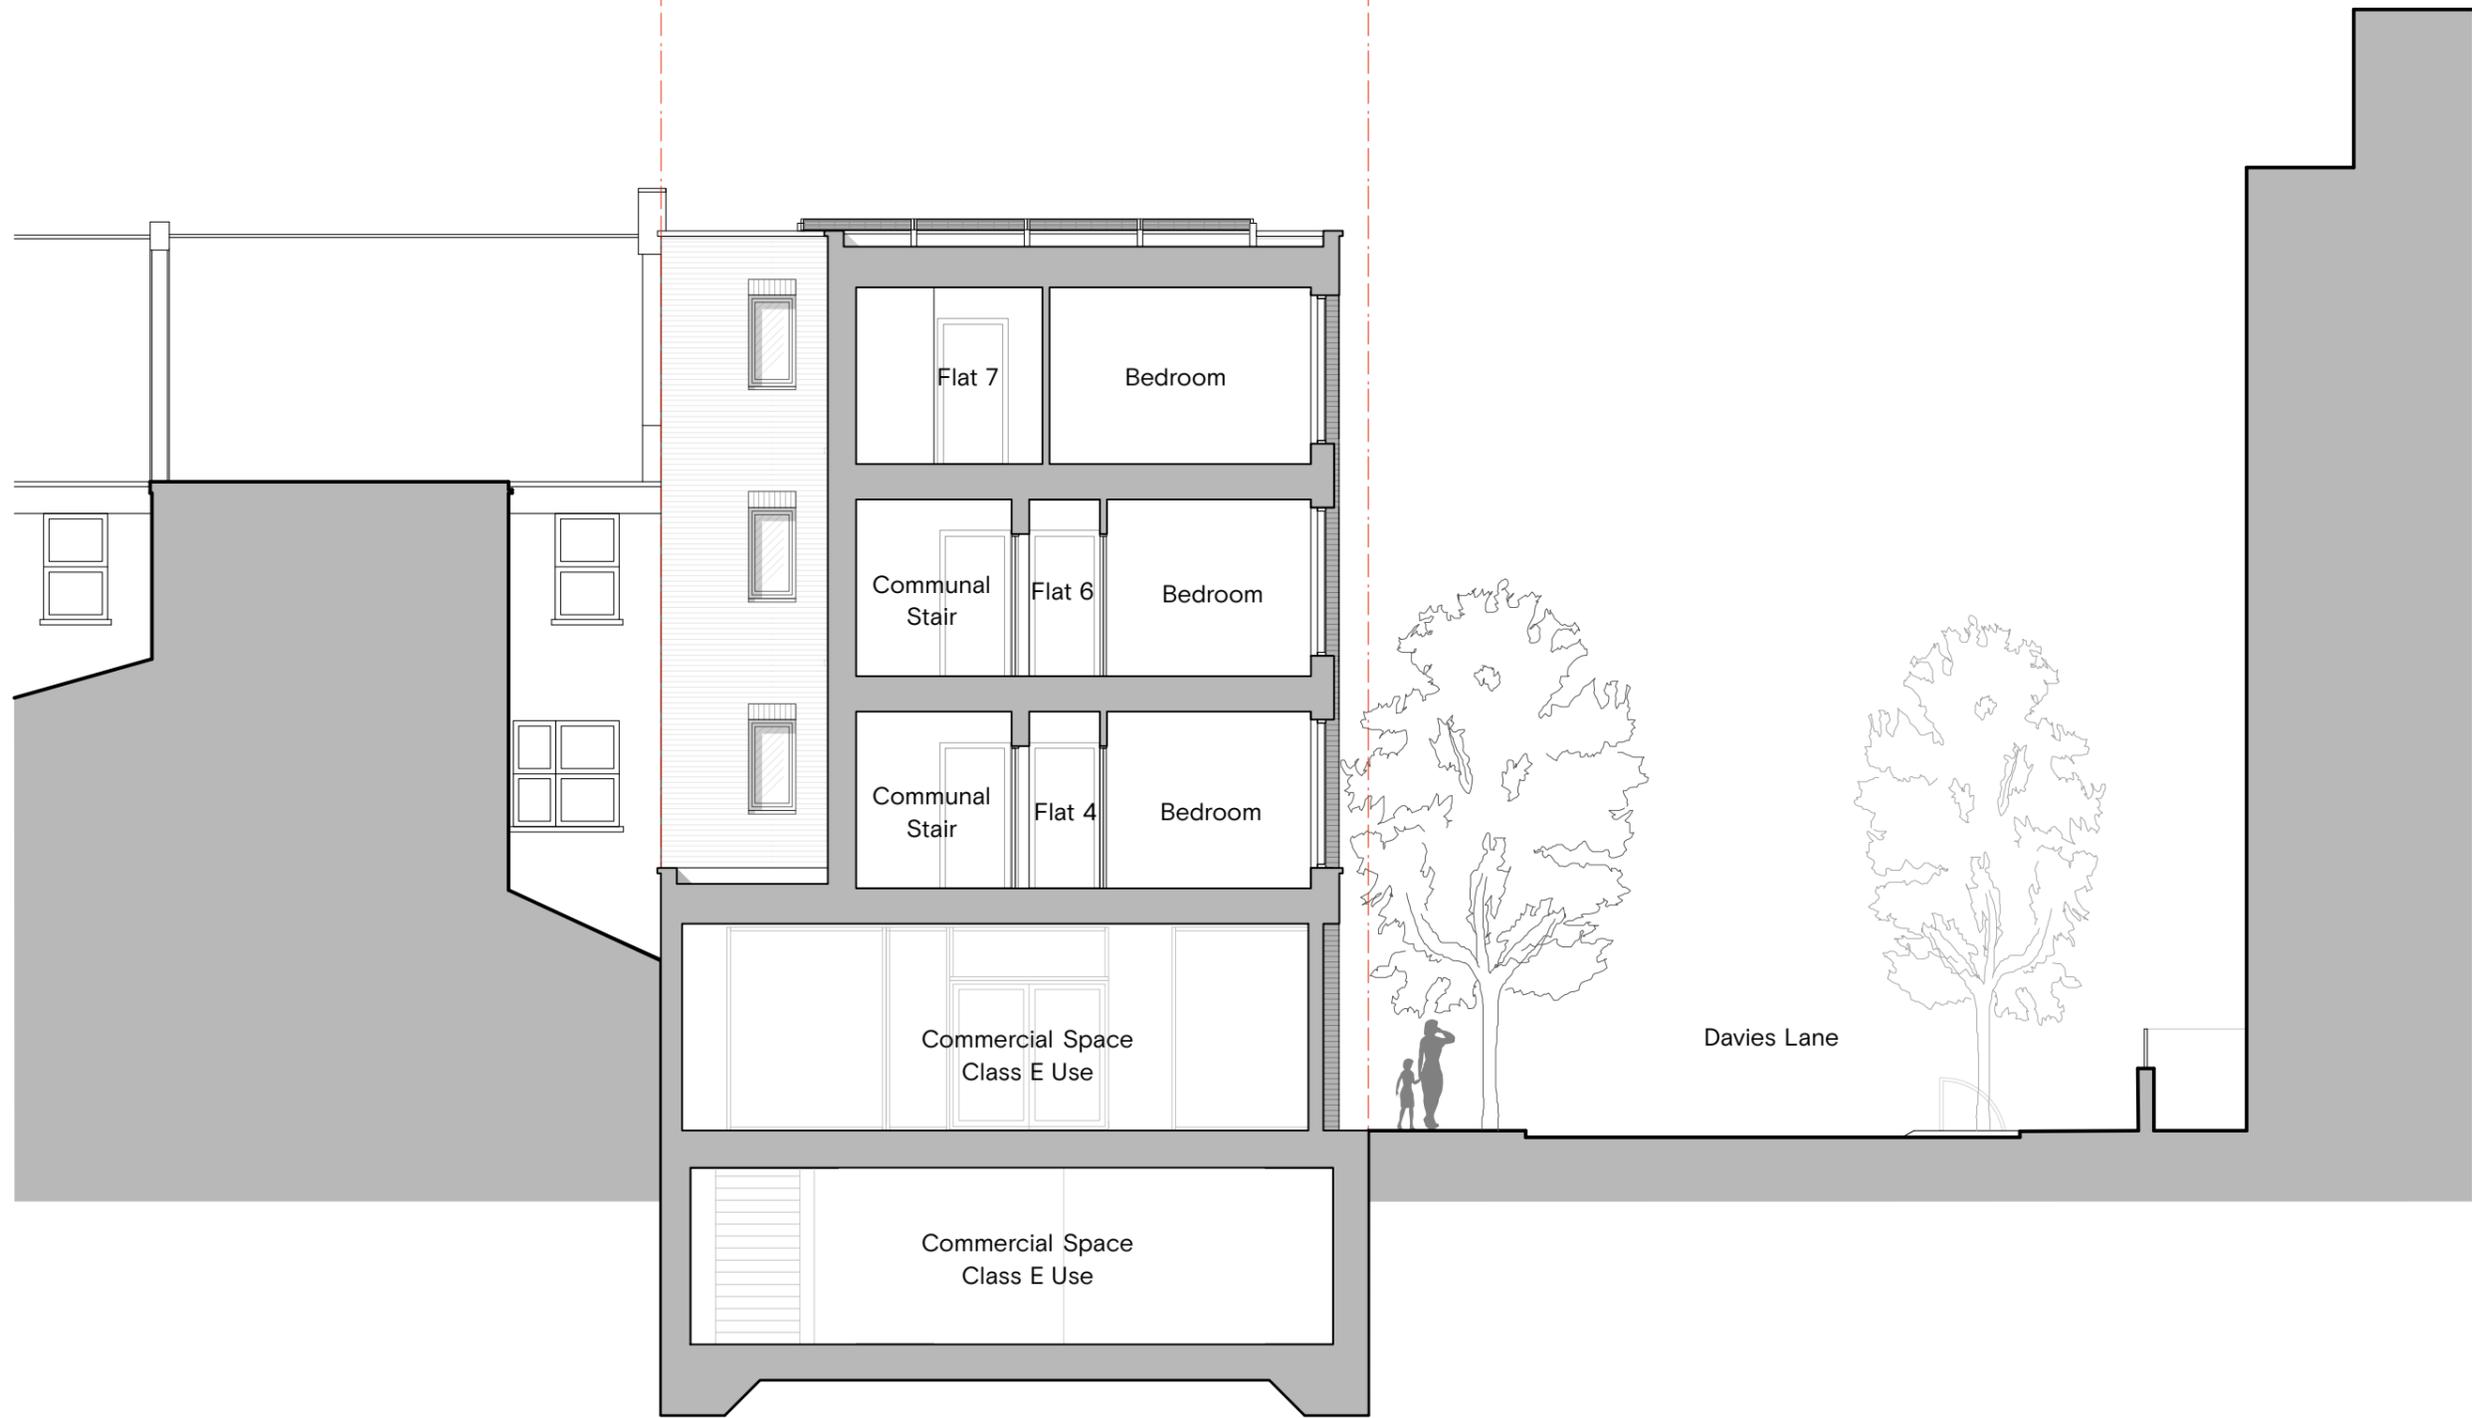

1m 5m

**CLEMENTS  
& PORTER**  
ARCHITECTS

Notes

A: 63 Rivington Street, London, EC2A 3QQ

E: info@clementsporter.co.uk

T: 020 7739 5799

W: www.clementsporter.co.uk

Revision	Date	Description

Project	562-564 High Road, Leytonstone, E11 3DH
Title	Section C - C Proposed

Scale	1:100@A3
Date	19/02/26
Drawn By	BR   AS
Drawing No.	1055.117
Do not scale from this drawing This drawing is copyright.	