

Header

No.	Species Name	Height	Girth	Specification
1	Cercis canadensis 'Forest Pansy'	300-350cm	10-12cm	3x :Selected Standard :Clear Stem 150-175 :4 brks
1	Crataegus monogyna	300-350cm	10-12cm	2x :Selected Standard :Clear Stem 150-175 :4 brks

No.	Species Name	Pot Size	Height	Density	Specification
5	Cornus alba 'Sibirica'	5L	60-80cm	1/m ²	Branched :4 brks
4	Hydrangea arborescens 'Annabelle'	5L	40-60cm	1/m ²	Branched :5 brks
4	Leucothoe 'Scarletta'	5L	30-40cm	2/m ²	Bushy :5 brks


No.	Species Name	Pot Size	Density	Specification
8	Astilbe 'Red Sentinel'	3L	4/m ²	Full Pot
10	Geranium oxonianum 'Wargrave Pink'	5L	3/m ²	Full Pot
3	Heuchera 'Firebird'	5L	2/m ²	Full Pot

No.	Species Name	Pot Size	Density	Specification
6	Dryopteris filix-mas	2L	2/m ²	Full Pot

No.	Species Name	Pot Size	Density	Specification
10	Carex testacea	2L	5/m ²	Full Pot
11	Luzula nivea	2L	4/m ²	Full Pot
8	Miscanthus sinensis 'Red Chief'	3L	3/m ²	Full Pot

-  Proposed trees planting - refer to detail 006
-  Ornamental planting
-  Wildflower meadow grass seed. Germinal seeds WG15 Countryside, Schools and College. Mix modified to omit toxic species. Sown at a rate of 5g per sqm
-  Reinforced grass paving. Germinal seeds A24 Wear & Tear. Sown at a rate of 50g per sqm
-  Existing tree canopy
-  3 no tree mounted bird boxes Q50.350 - refer to ecology report
-  2 no tree mounted bat boxes Q50.350C - refer to ecology report
-  2 no log piles Q50.370 - refer to ecology report

Note: Ecologist to approve and confirm location of biodiversity enhancements and installation heights for bat and bird boxes

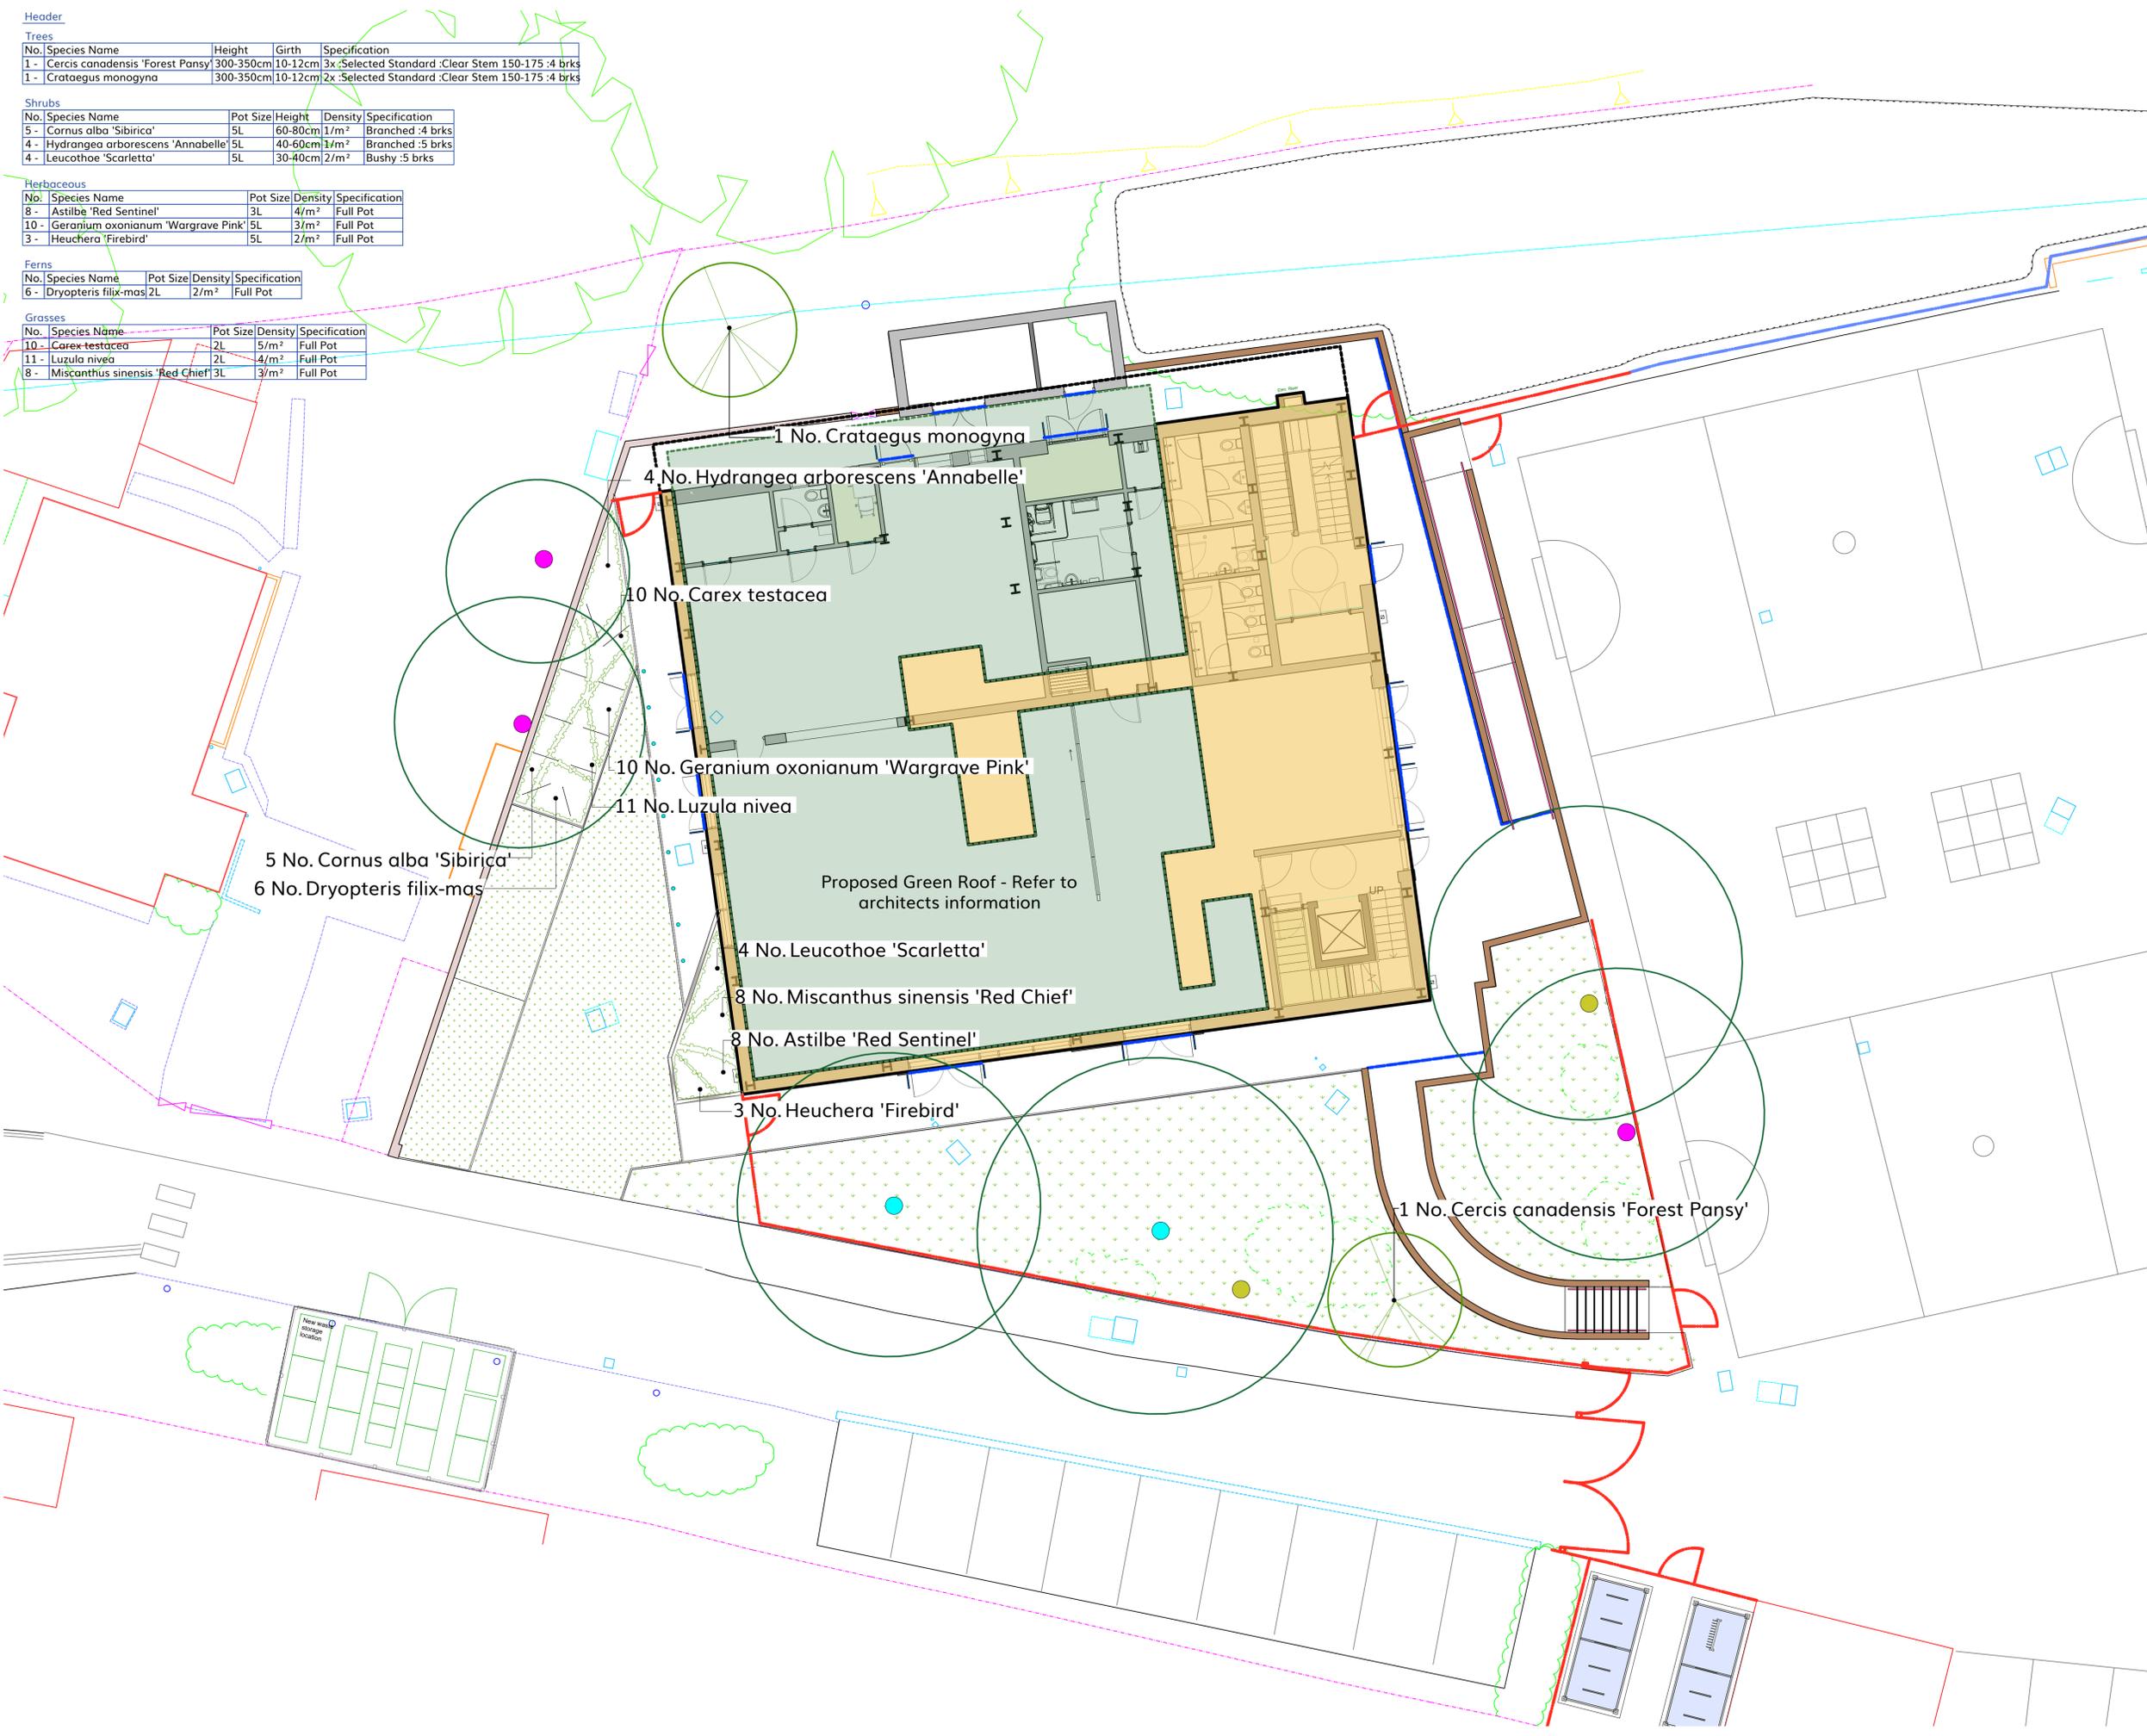


No.	Date	Appr	Revision Notes
04	11/11/25	BB	Layout updated
03	05/11/25	BB	Rain garden added and planting amended
02	10/09/25	AH	Biodiversity features added

Note: All Dimensions must be checked on site and not scaled from this drawing.
All cross references are to the latest revision of the relevant drawing or specification being referenced

© Copyright

WWA
LANDSCAPE
www: www.co.uk
tel: 01376 573050

Scale/North Point

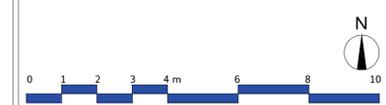

Client
Norse Group

Job Title
Yardley Primary School

Drawing Title
Planting Plan

Issue
TENDER

Scale
1:100@A1

Drawn
IN

Checked
AH

Project ID
2530

Date
05/09/2025

Drg
2530-WWA-ZZ-ZZ-D-L-0303

Status
S4

Rev
P04