




**D01 Wildflower Grass, PCC Edge, Paving**  
Scale: 1:20

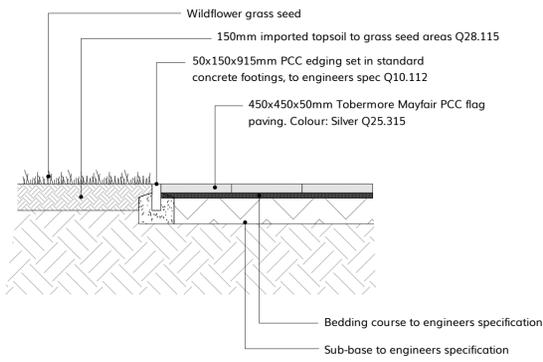


**D06 Tree Pit in Soft Landscape with Double Stake**  
Scale: 1:20 Q31.505

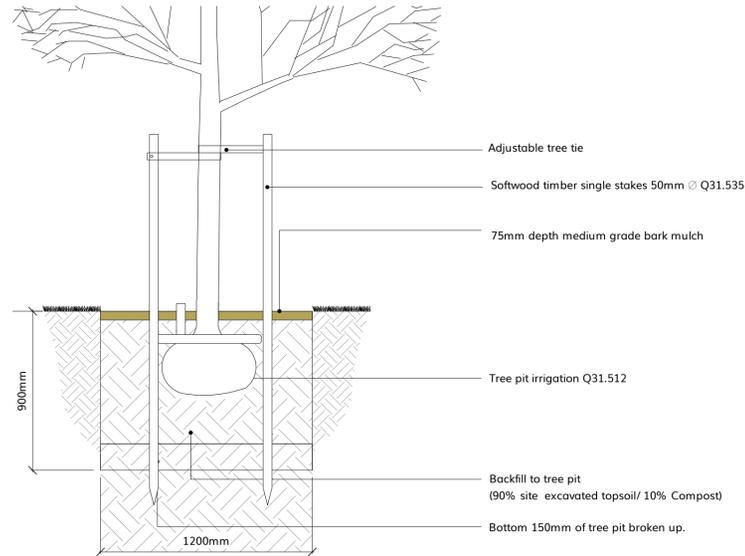


**D02 Flag Paving, PCC edge, Block Paving**  
Scale: 1:20

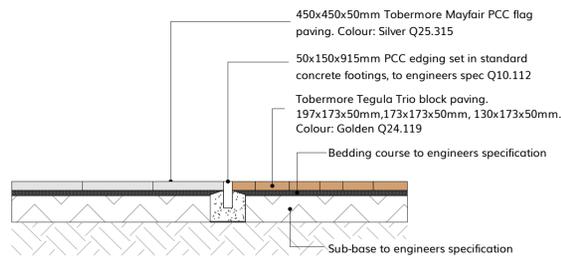


**D07 2.4m High Secure Weldmesh Fencing Q40.125**  
Scale: 1:20

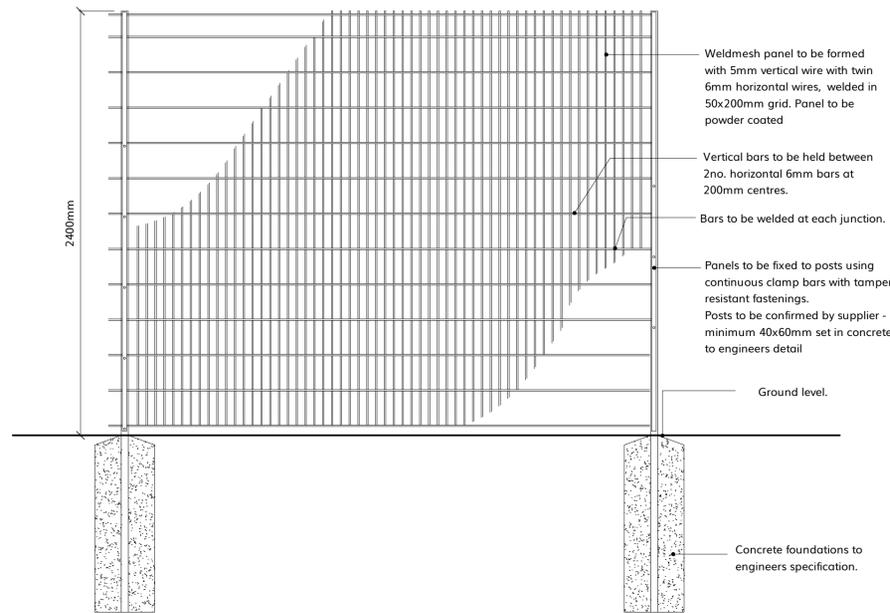


**D03 Planting, Road Kerb, Vehicle Asphalt**  
Scale: 1:20

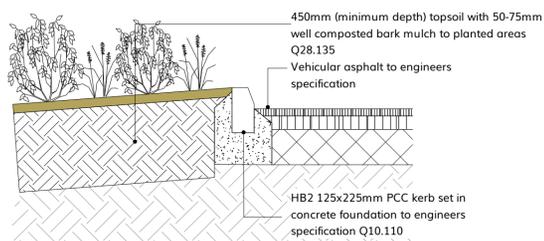


**D04 Reinforced Grass**  
Scale: 1:20

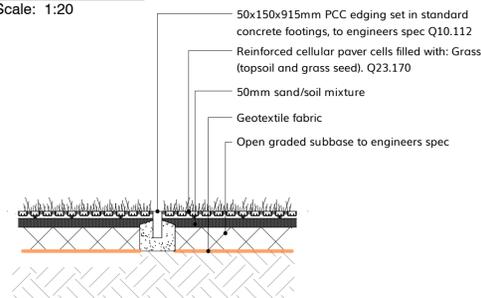


**D05 Flag Paving, PCC Edge, Planting**  
Scale: 1:20

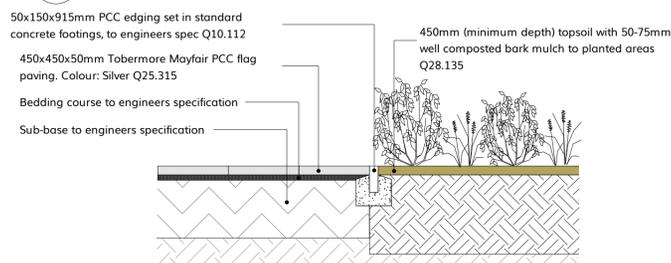

**D08 2.4m High Weldmesh 4.5m Wide Double Leaf Gate Q40.125**  
Scale: 1:20

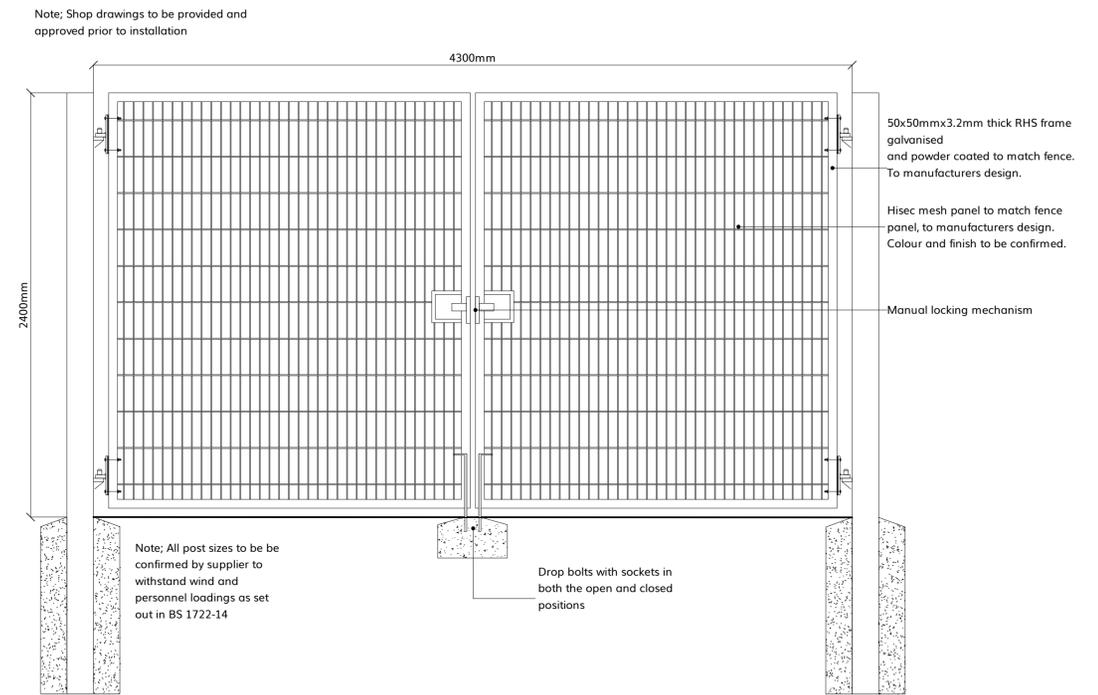

**D09 2.4m High Secure 1.5m Wide Weldmesh Single Leaf Gate Q40.125**  
Scale: 1:20

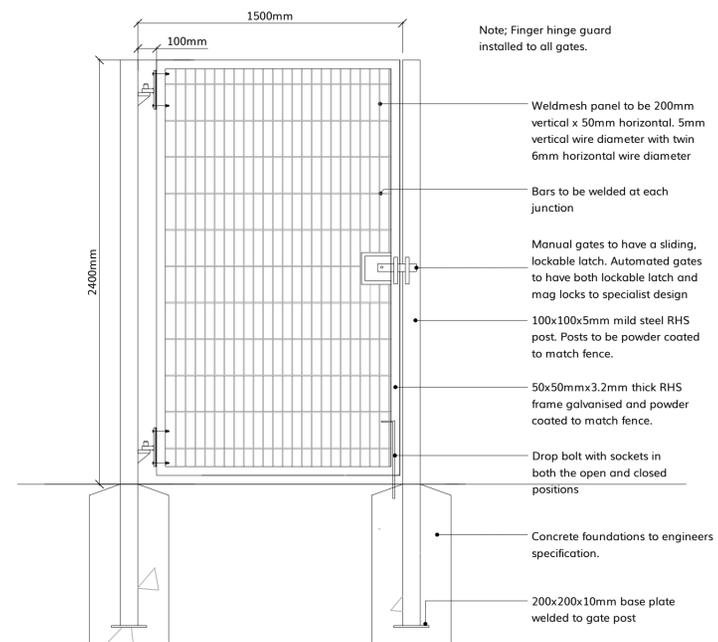

No.	Date	Appr	Revision Notes
P 05	11/11/25	BB	Gates amended
P 04	05/11/25	BB	Details amended following FFL amendment
P 03	09/09/25	AH	Tender issue - spec references added
P 02	05/09/25	AH	Tender issue

© Copyright  
**wynne-williams associates**  
landscape architects & arboricultural consultants  
tel: 01376 573050  
web: www.wwa.co.uk

Scale/North Point  
0 1 2 M

Client  
**Norse Group**

Job Title  
**Yardley Primary School**

Drawing Title  
**Site Details**

Issue  
**TENDER**

Scale  
1:20@A1

Drawn  
IN

Checked  
LD

Project ID  
2530

Date  
19/05/2025

Dwg  
2530-WWA-ZZ-ZZ-D-L-0501

Status  
S4

Rev  
P05