

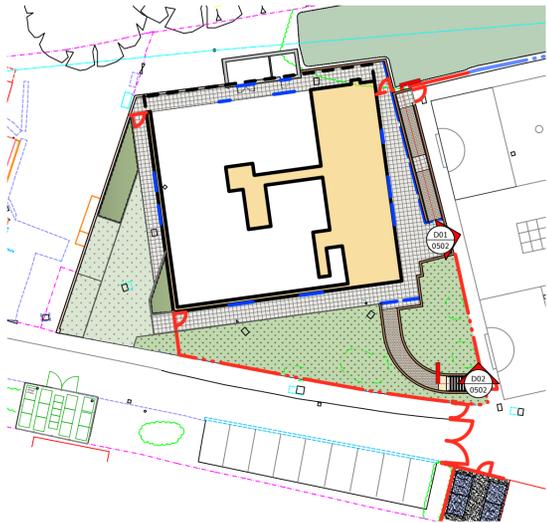


D01 Ramp, retaining wall and handrail
Scale: 1:20

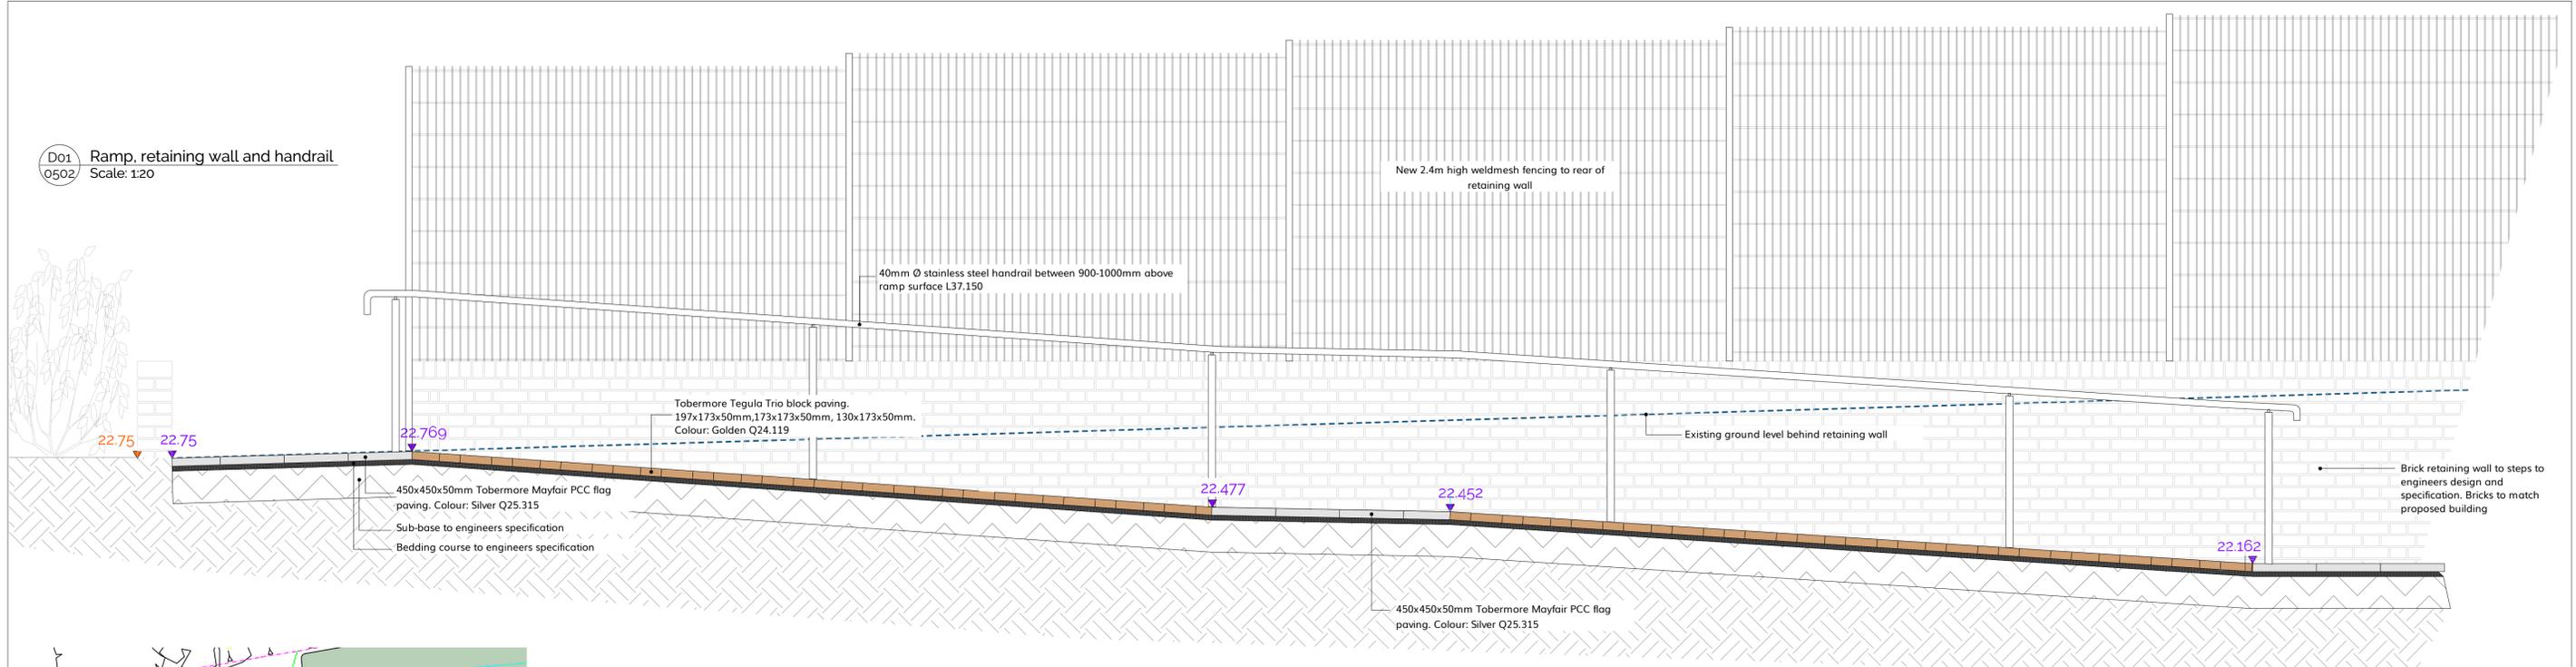

D02 Steps, retaining wall and associated balustrade
Scale: 1:20

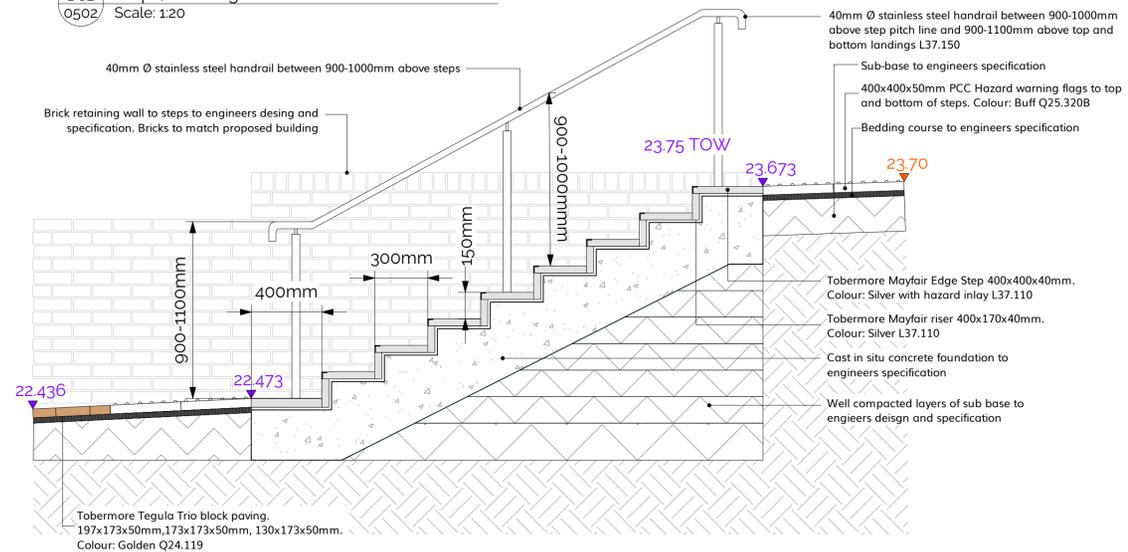

No.	Date	Appr	Revision Notes
P 05	11/11/25	BB	Step detail omitted
P 04	05/11/25	BB	Details amended following FFL amendment
P 03	09/09/25	AH	Tender issue - spec references added
P 02	05/09/25	AH	Tender issue

Note: All Dimensions must be checked on site and not scaled from this drawing.
All cross references are to the latest revision of the relevant drawing or specification being referenced

© Copyright
wynne-williams associates
landscape architects & arboricultural consultants
tel: 01376 573050
web: www.co.uk

Scale/North Point

0 1 2 M

N

Client
Norse Group

Job Title
Yardley Primary School

Drawing Title
Detailed Sections

Issue	TENDER		
Scale	1:20@A1		
Drawn	IN	Checked	KL
Project ID	2530	Date	03/03/2025
Dwg	2530-WWA-ZZ-ZZ-D-L-0502	Status	S4
Rev			P05