

RESPONSIBILITY IS NOT ACCEPTED FOR OTHERS SCALING DIRECTLY FROM THIS DRAWING. DO NOT SCALE FROM THIS DRAWING, USE WRITTEN DIMENSIONS ONLY.

0m 10m 50m
1:1250 ORIGINAL SHEET SIZE A3

THIS DRAWING IS PRODUCED FOR USE IN THIS PROJECT ONLY AND MAY NOT BE USED FOR ANY OTHER PURPOSE. THE ORIGINATOR ACCEPTS NO LIABILITY FOR THE USE OF THIS DRAWING OTHER THAN THE PURPOSE FOR WHICH IT WAS INTENDED IN CONNECTION WITH THIS PROJECT AS RECORDED IN THE 'PURPOSE FOR ISSUE' AND 'FILE STATUS CODE'.

THIS DRAWING MAY NOT BE REPRODUCED IN ANY FORM WITHOUT PRIOR WRITTEN AGREEMENT.
© CROWN COPYRIGHT AND DATABASE RIGHTS 2019 ORDNANCE SURVEY LICENCE NUMBER 100019340.



NOTES

- Key**
- Development Area 9920 m²
 - School Boundary 20349 m²

| | | | | |
|-----|-------------|---------|-------|-----------|
| P01 | Planning | 24.6.25 | DA | RA |
| Rev | Description | Date | Drawn | Chkd/Appd |



Evolve Norse Ltd
280 Filers Lane, Norwich, NR6 6EQ
Tel: 01603 894100; web: www.norse.co.uk

CLIENT
LBWF


PROJECT
**Yardley PS 1FE Expansion,
Hawkwood Crescent, E4 7PH**

TITLE
Existing Location Plan

| | | |
|----------|--------------|----------------|
| SCALE | DISCIPLINE | PROJECT NUMBER |
| 1 : 1250 | Architecture | 116612 |

| | |
|--------------------|----------|
| DRAWING NUMBER | REV CODE |
| EVO-XX-00-DR-A-010 | P01 |

| | | | |
|-------------|------------------|------------|-------------|
| STATUS CODE | PURPOSE OF ISSUE | Drawn by | Approved by |
| S2 | For Information | RA | TN |
| | | Checked by | |
| | | DA | |

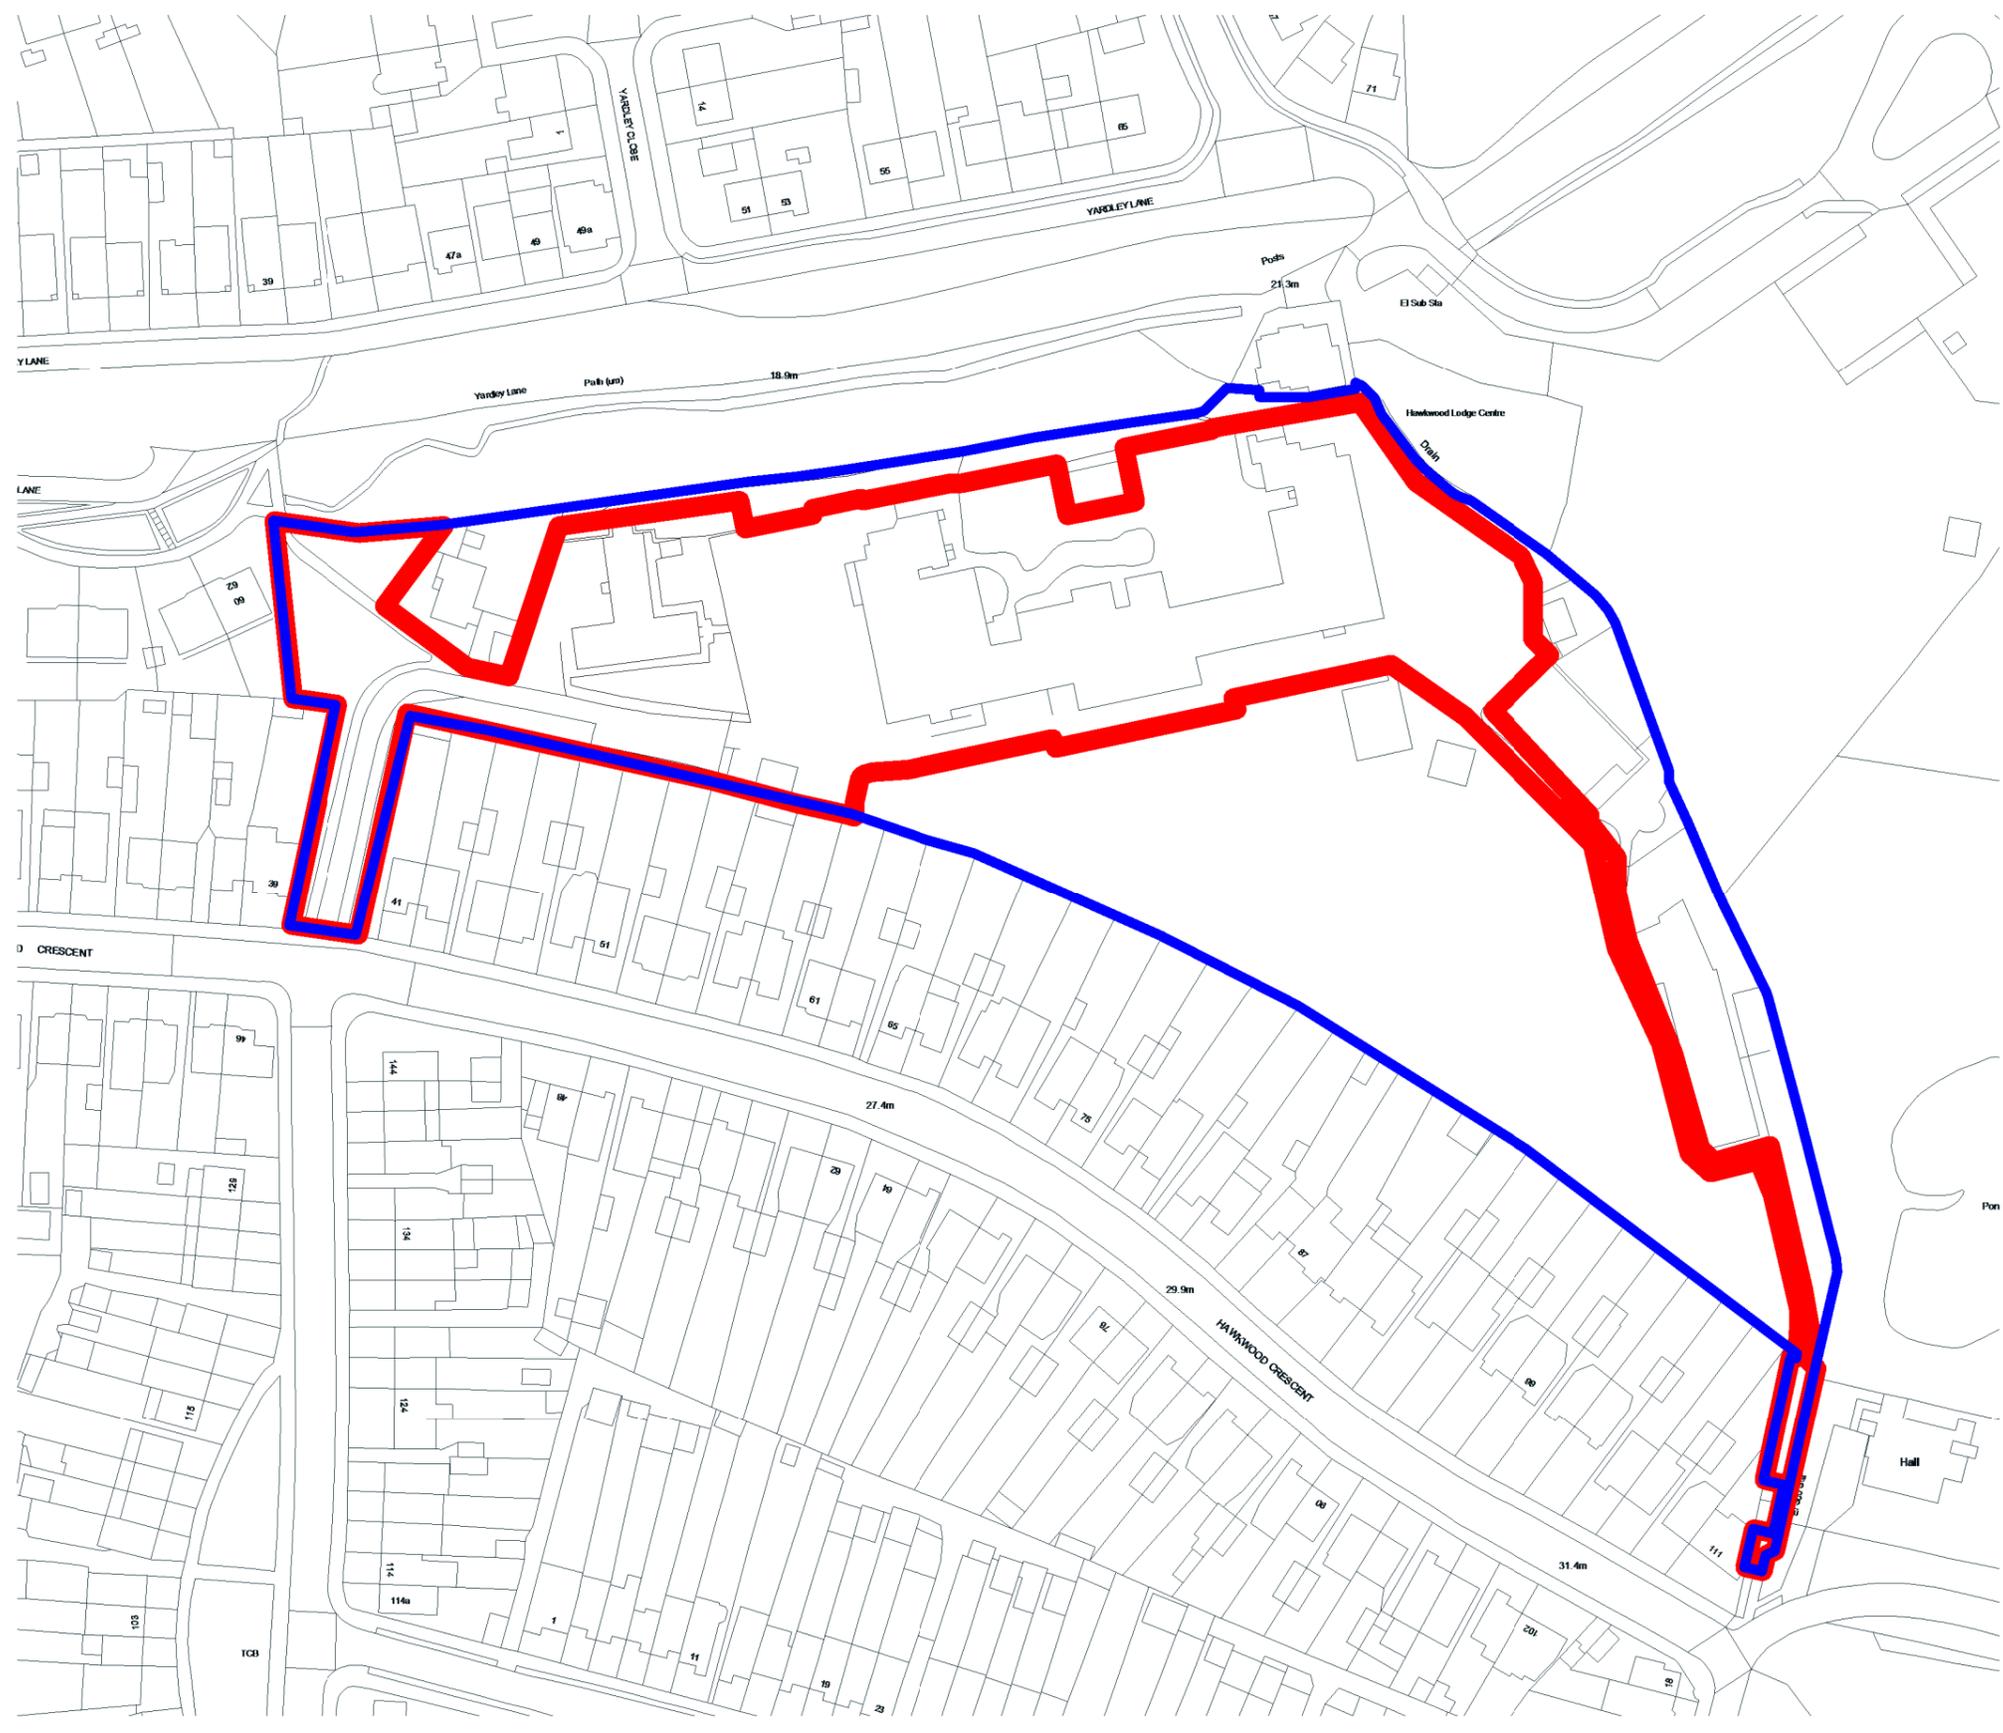

Existing Location Plan
1 : 1250