


THIS DRAWING IS PRODUCED FOR USE IN THIS PROJECT ONLY AND MAY NOT BE USED FOR ANY OTHER PURPOSE. THE ORIGINATOR ACCEPTS NO LIABILITY FOR THE USE OF THIS DRAWING OTHER THAN THE PURPOSE FOR WHICH IT WAS INTENDED IN CONNECTION WITH THIS PROJECT AS RECORDED IN THE 'PURPOSE FOR ISSUE' AND 'FILE STATUS CODE'.



THIS DRAWING MAY NOT BE REPRODUCED IN ANY FORM WITHOUT PRIOR WRITTEN AGREEMENT.

© CROWN COPYRIGHT AND DATABASE RIGHTS 2019 ORDNANCE SURVEY LICENCE NUMBER 100019340.


KEY PLAN

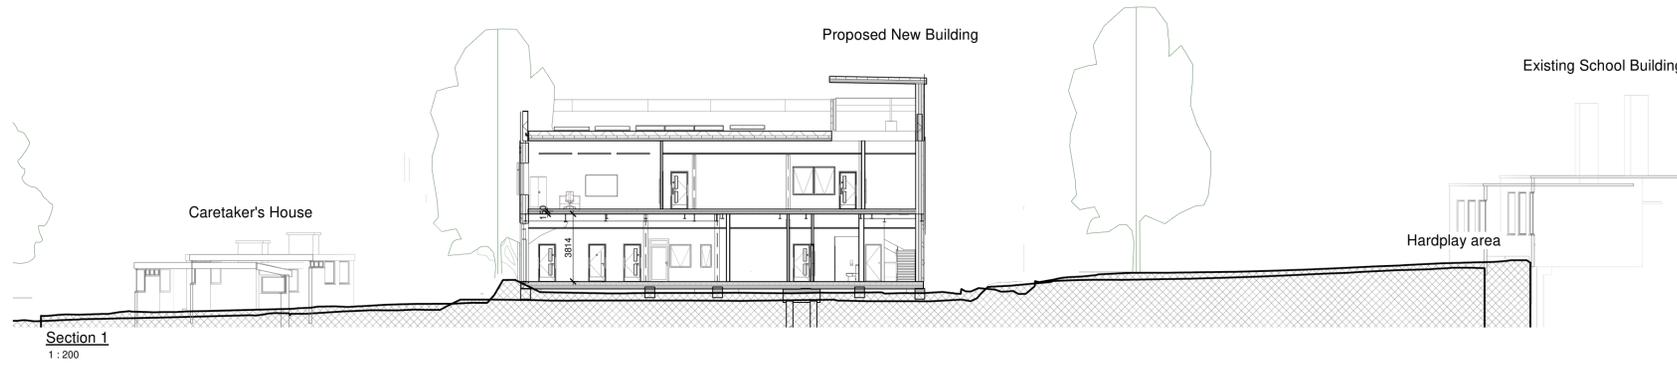


Section 1
1 : 200

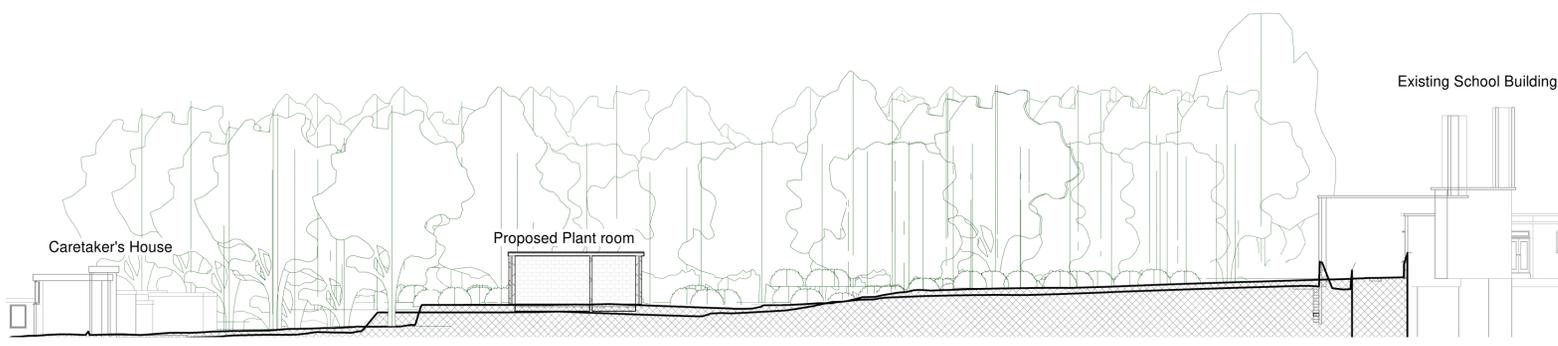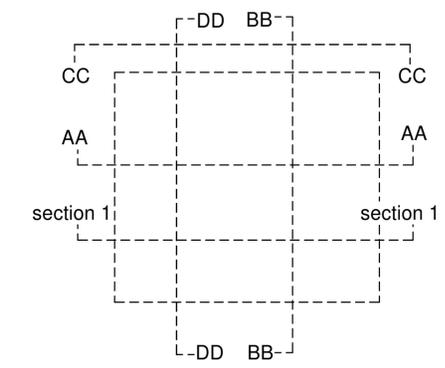


Plant Room Section AA
1 : 200

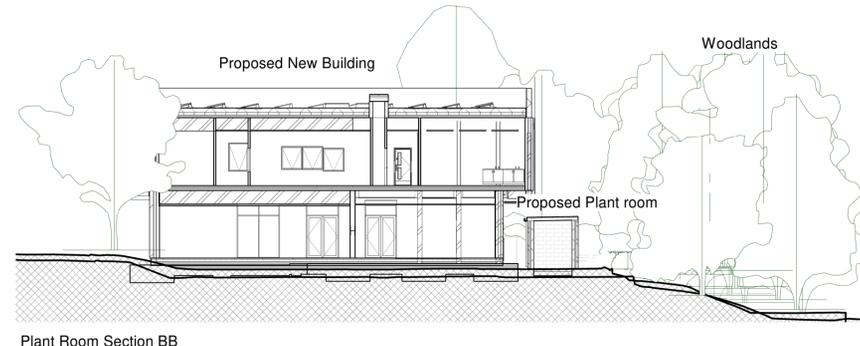

Plant Room Section BB
1 : 200

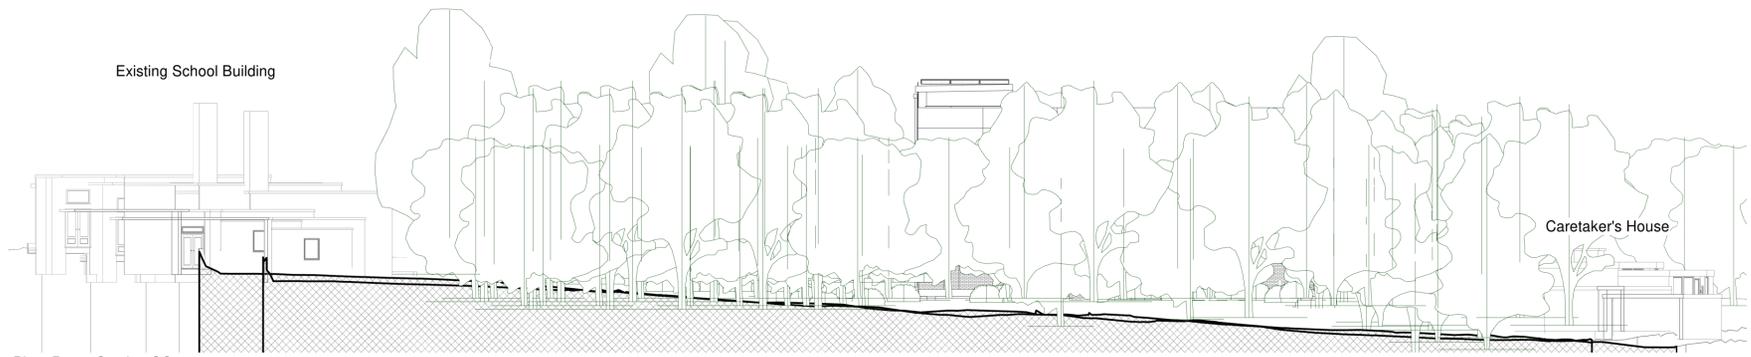

Plant Room Section CC
1 : 200

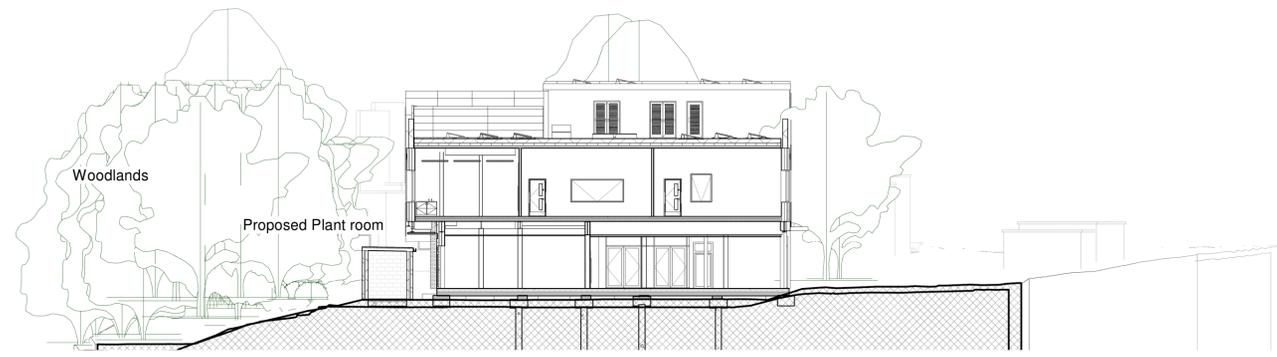

Plant Room Section DD
1 : 200

NOTES

Rev	Description	Date	Drawn	Chkd	Appd
P01	Planning	18.6.25	RA	DA	DA



Evolve Norse Ltd.
289 Fifers Lane, Norwich, NR6 6EQ
Tel: 01603 954100, web@www.evo.co.uk

CLIENT
LBWF

PROJECT
Yardley PS 1FE Expansion, Hawkwood Crescent, E4 7PH

TITLE
Proposed Sections Sheet 2

SCALE 1 : 200	DISCIPLINE ARCH	PROJECT NUMBER 116612
------------------	--------------------	--------------------------

DRAWING NUMBER EVO-XX-ZZ-DR-A-037	REV CODE P01
--------------------------------------	-----------------

STATUS CODE S2	PURPOSE OF ISSUE Planning	Drawn by DA	Approved by RA
		Created by TN	