



THIS DRAWING IS PRODUCED FOR USE IN THIS PROJECT ONLY AND MAY NOT BE USED FOR ANY OTHER PURPOSE. THE ORIGINATOR ACCEPTS NO LIABILITY FOR THE USE OF THIS DRAWING OTHER THAN THE PURPOSE FOR WHICH IT WAS INTENDED IN CONNECTION WITH THIS PROJECT AS RECORDED IN THE PURPOSE FOR ISSUE AND FILE STATUS CODE.

THIS DRAWING MAY NOT BE REPRODUCED IN ANY FORM WITHOUT PRIOR WRITTEN AGREEMENT.

© CROWN COPYRIGHT AND DATABASE RIGHTS 2019 ORDNANCE SURVEY LICENCE NUMBER 100019340.

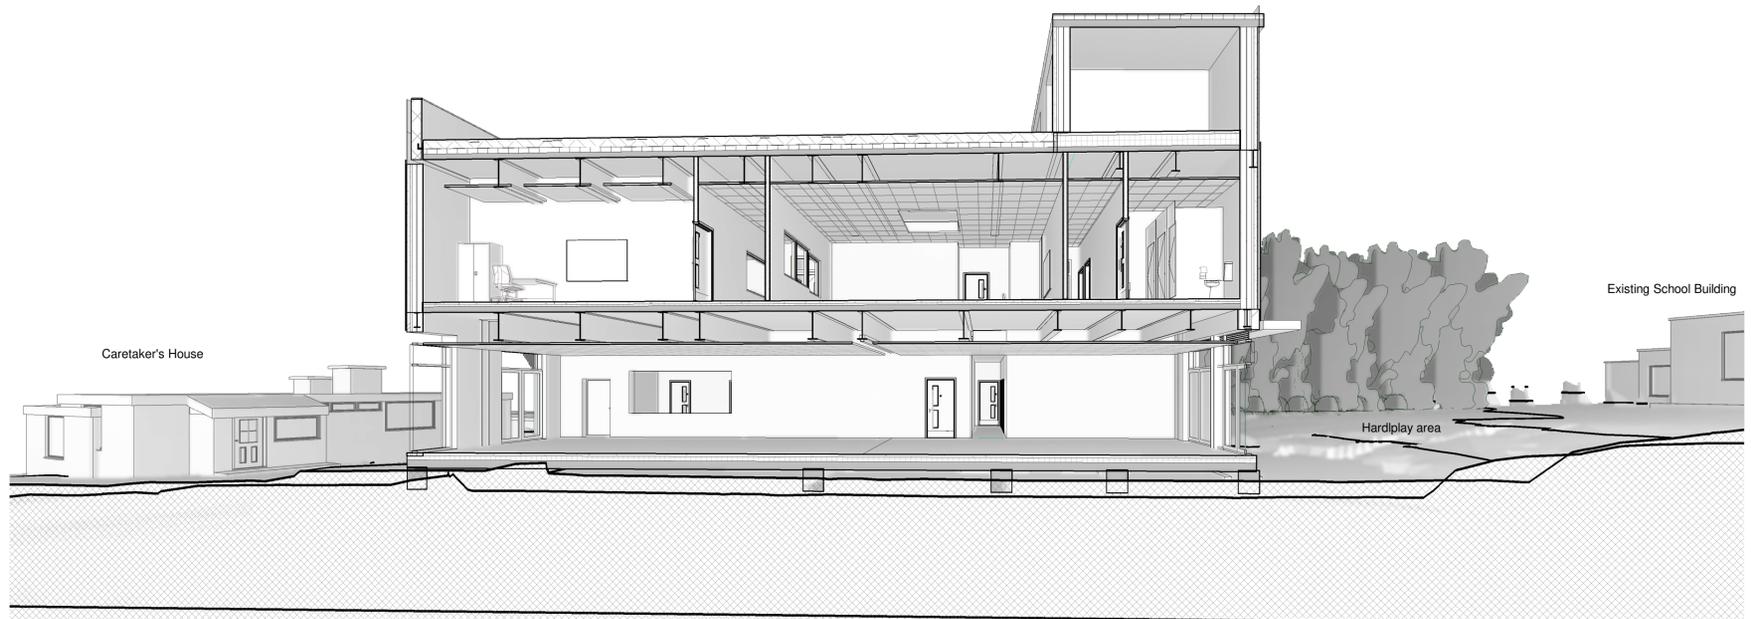

Section A'A Perspective

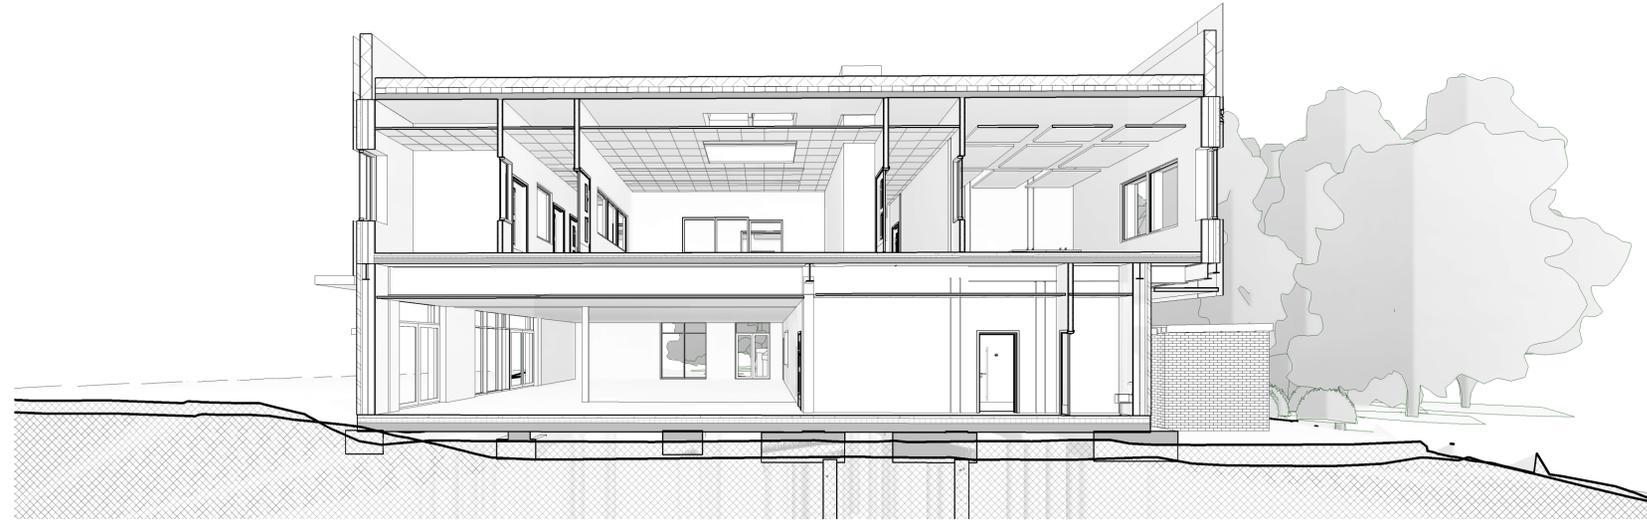

Section B'B Perspective

NOTES

Rev	Description	Date	Drawn	Chkd	Appd
P01	Planning	18.6.25	RA	DA	TA



Evolve Norse Ltd.
289 Fifers Lane, Norwich, NR6 6EQ
Tel: 01603 284100, web: www.norse.co.uk

CLIENT
LBWF

PROJECT
Yardley PS 1FE Expansion, Hawkwood Crescent, E4 7PH

TITLE
Proposed Perspective Sections

SCALE	DISCIPLINE	PROJECT NUMBER
	ARCH	116612

DRAWING NUMBER	REV CODE
EVO-XX-ZZ-DR-A-038	P01

STATUS CODE	PURPOSE OF ISSUE	Drawn by	Approved by
S2	Planning	DA	RA
		Checked by	
		TN	