


REGENERATION AND PLANNING

STRATEGIC ASSET MANAGEMENT

Appendix 1



NORTH

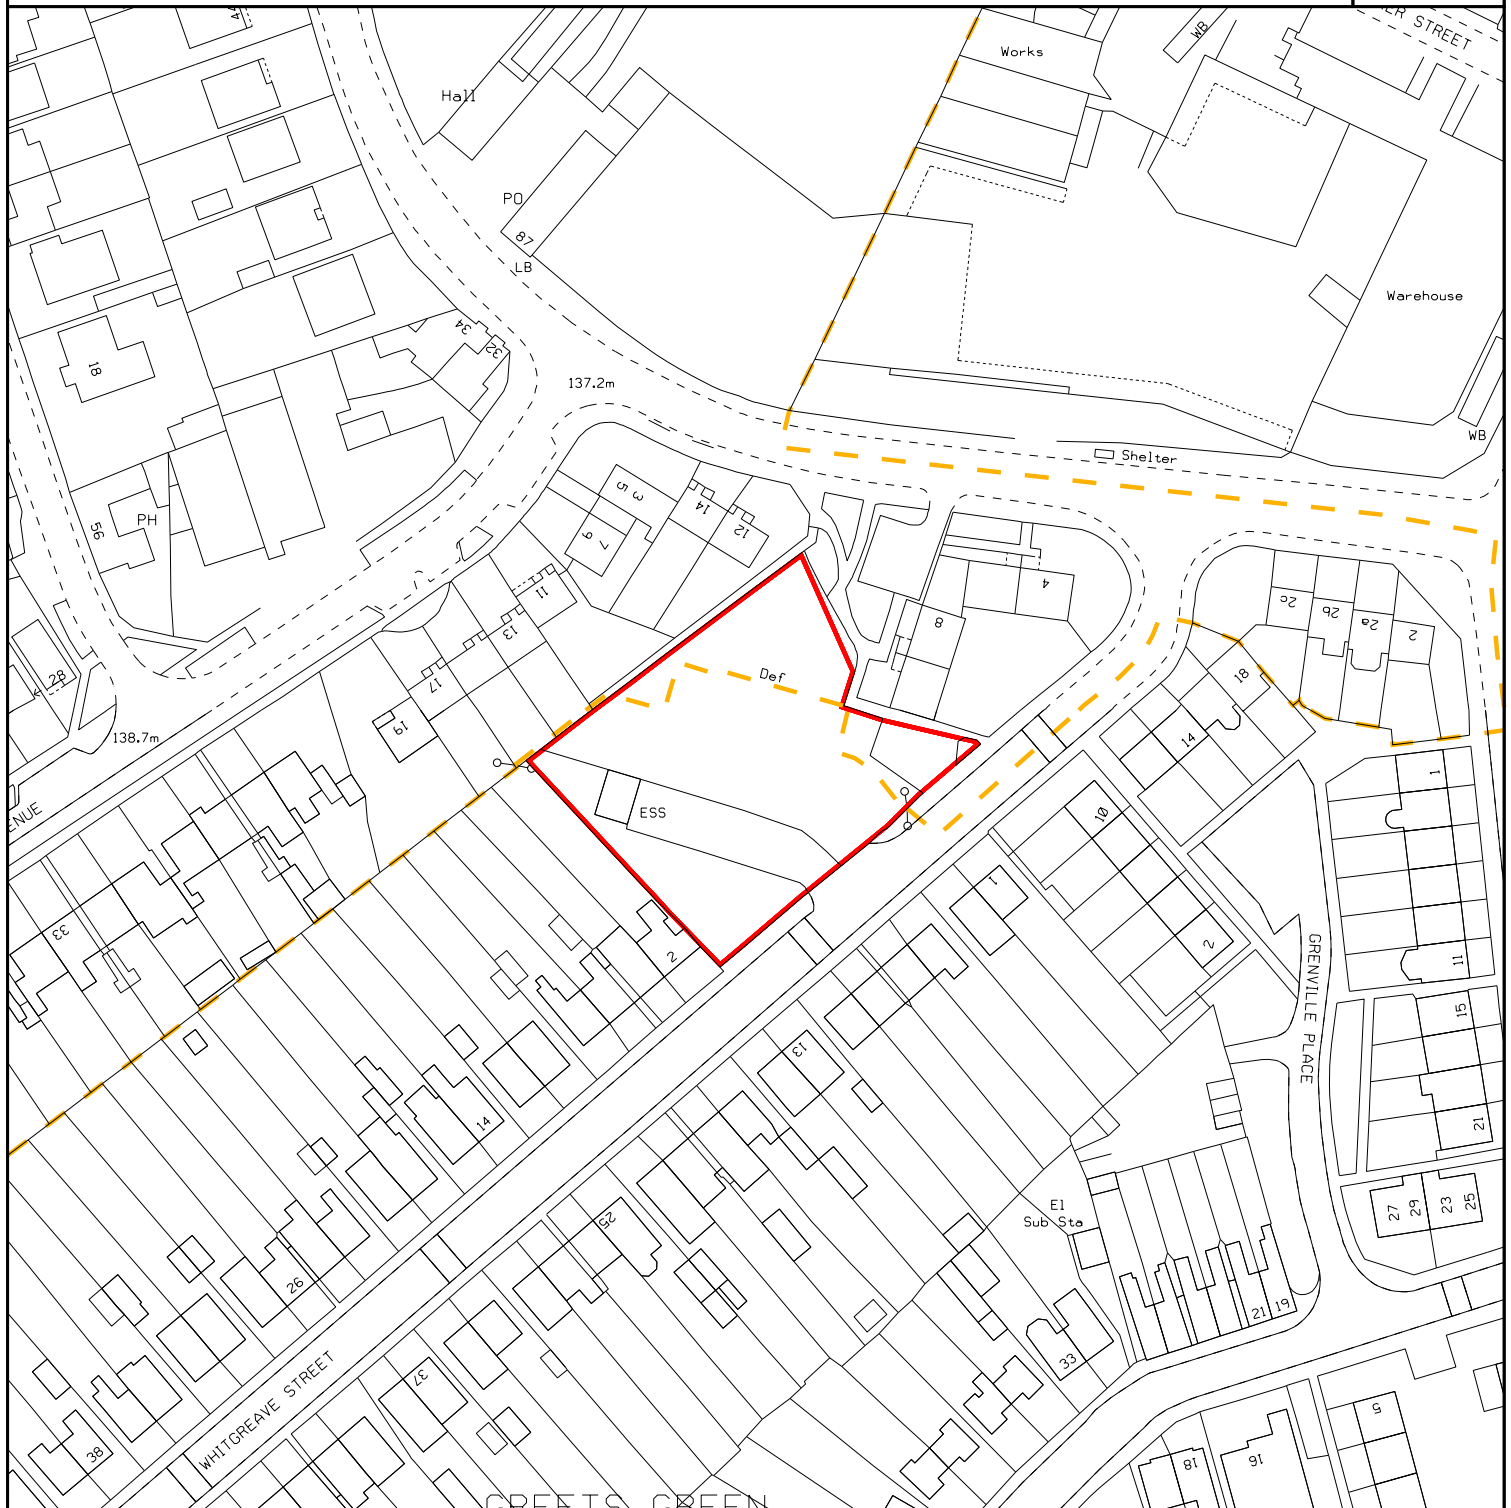

LEGEND		DESCRIPTION		SANDWELL	TERRIER
		LAND OFF WHITGREAVE STREET WEST BROMWICH		S09891SW	193
				SCALE 1:1250	CENTROID 398311/291491
				DRAWN DM	DATE 03-MAR-2022
 Sandwell Metropolitan Borough Council		AREA 2355.7 M2 2817.5 Y2		THIS MAP IS BASED UPON ORDNANCE SURVEY MATERIAL WITH THE PERMISSION OF ORDNANCE SURVEY ON BEHALF OF THE CONTROLLER OF HER MAJESTY'S STATIONERY OFFICE ©CROWN COPYRIGHT	
		PLAN NUMBER SAM/52880/005		UNAUTHORISED REPRODUCTION INFRINGES CROWN COPYRIGHT AND MAY LEAD TO PROSECUTION OR CIVIL PROCEEDINGS	
				SANDWELL MBC LICENCE NO 100032119 2022	