


REGENERATION AND PLANNING

APPENDIX 1

STRATEGIC ASSET MANAGEMENT



NORTH

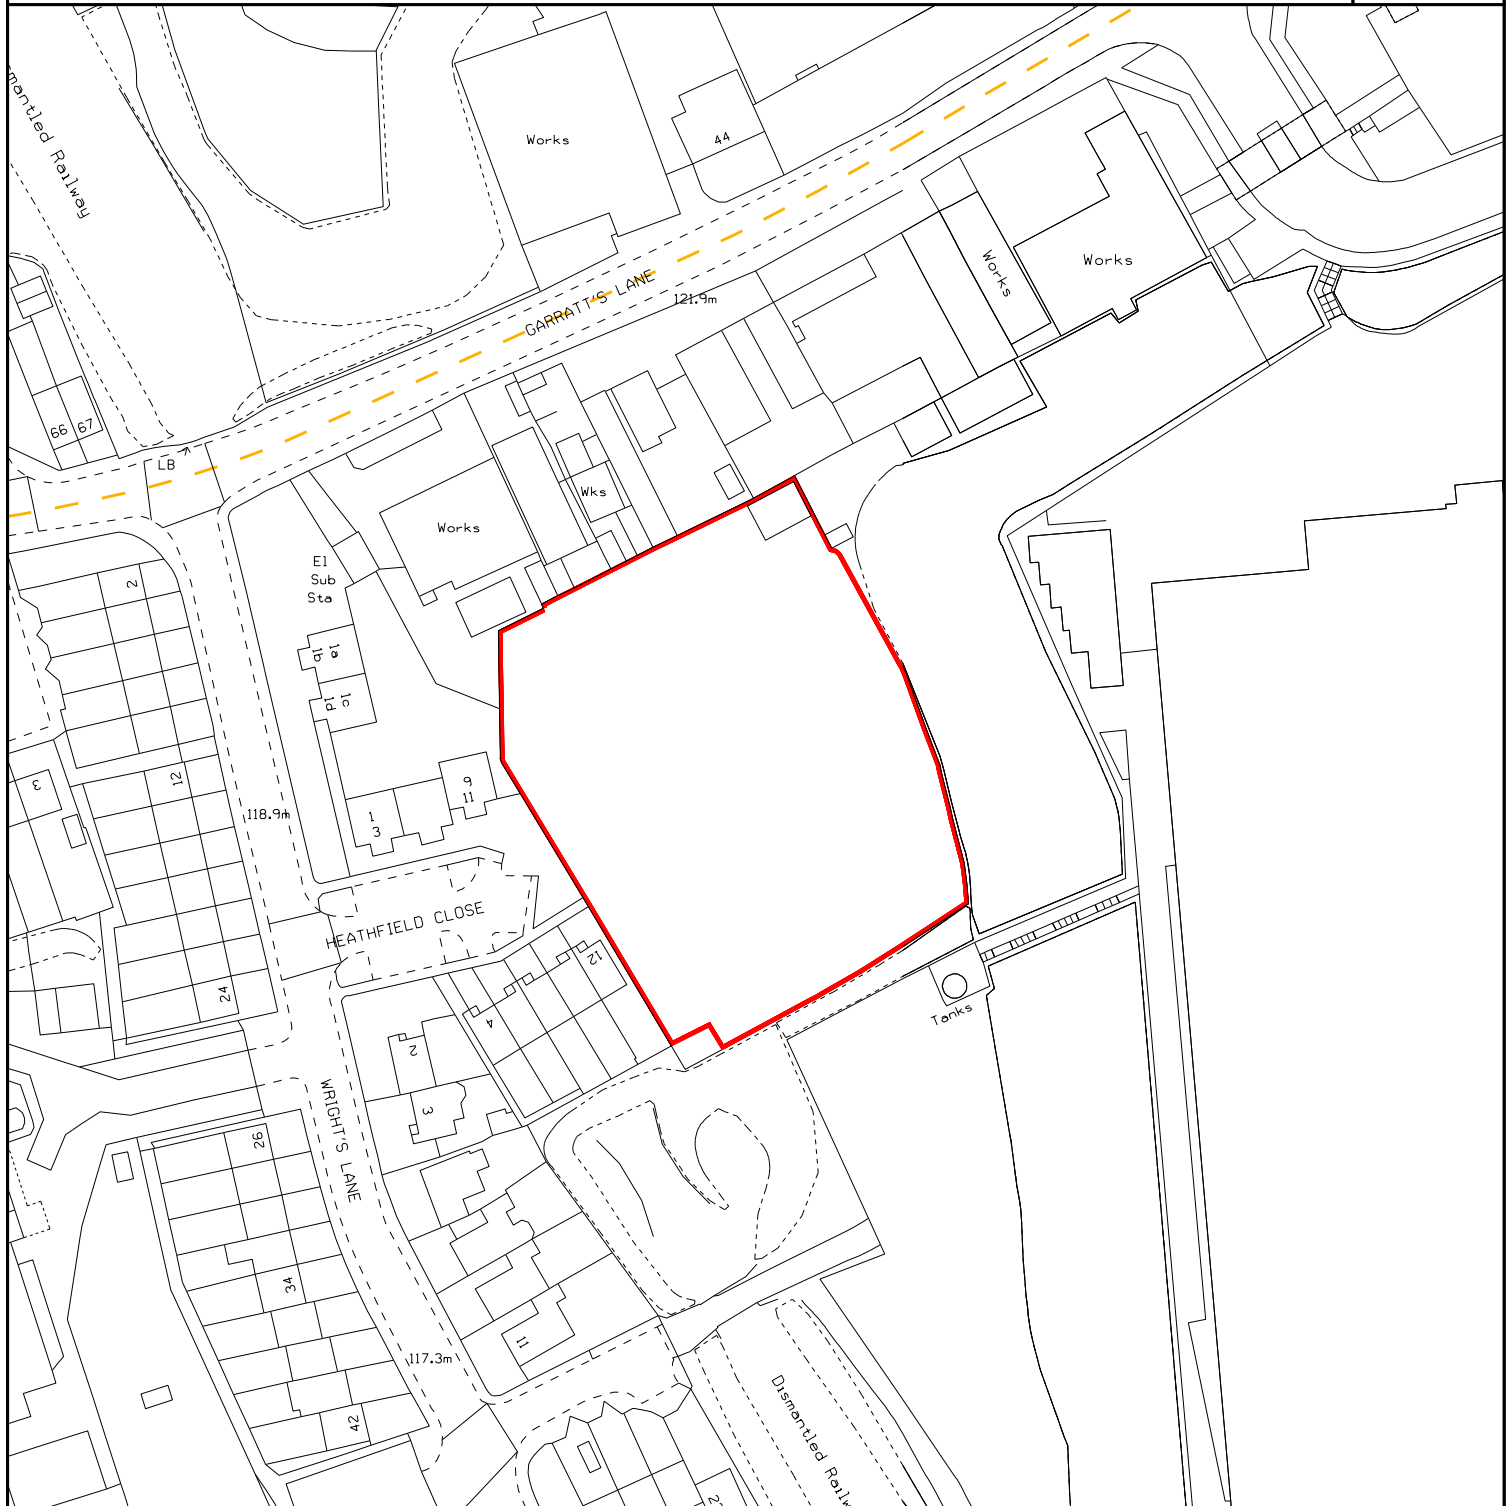

 Sandwell Metropolitan Borough Council	DESCRIPTION LAND OFF GARRATTS LANE CRADLEY HEATH	SANDWELL S09586NE	TERRIER 341
		SCALE 1:1250	CENTROID 395975/286647
		DRAWN DM	DATE 22-MAR-2022
		THIS MAP IS BASED UPON ORDNANCE SURVEY MATERIAL WITH THE PERMISSION OF ORDNANCE SURVEY ON BEHALF OF THE CONTROLLER OF HER MAJESTY'S STATIONERY OFFICE ©CROWN COPYRIGHT UNAUTHORISED REPRODUCTION INFRINGES CROWN COPYRIGHT AND MAY LEAD TO PROSECUTION OR CIVIL PROCEEDINGS SANDWELL MBC LICENCE NO 100032119 2022	
	AREA 4770.3 M2 5705.4 Y2 PLAN NUMBER SAM/19160/003		