



REGENERATION AND PLANNING

STRATEGIC ASSET MANAGEMENT

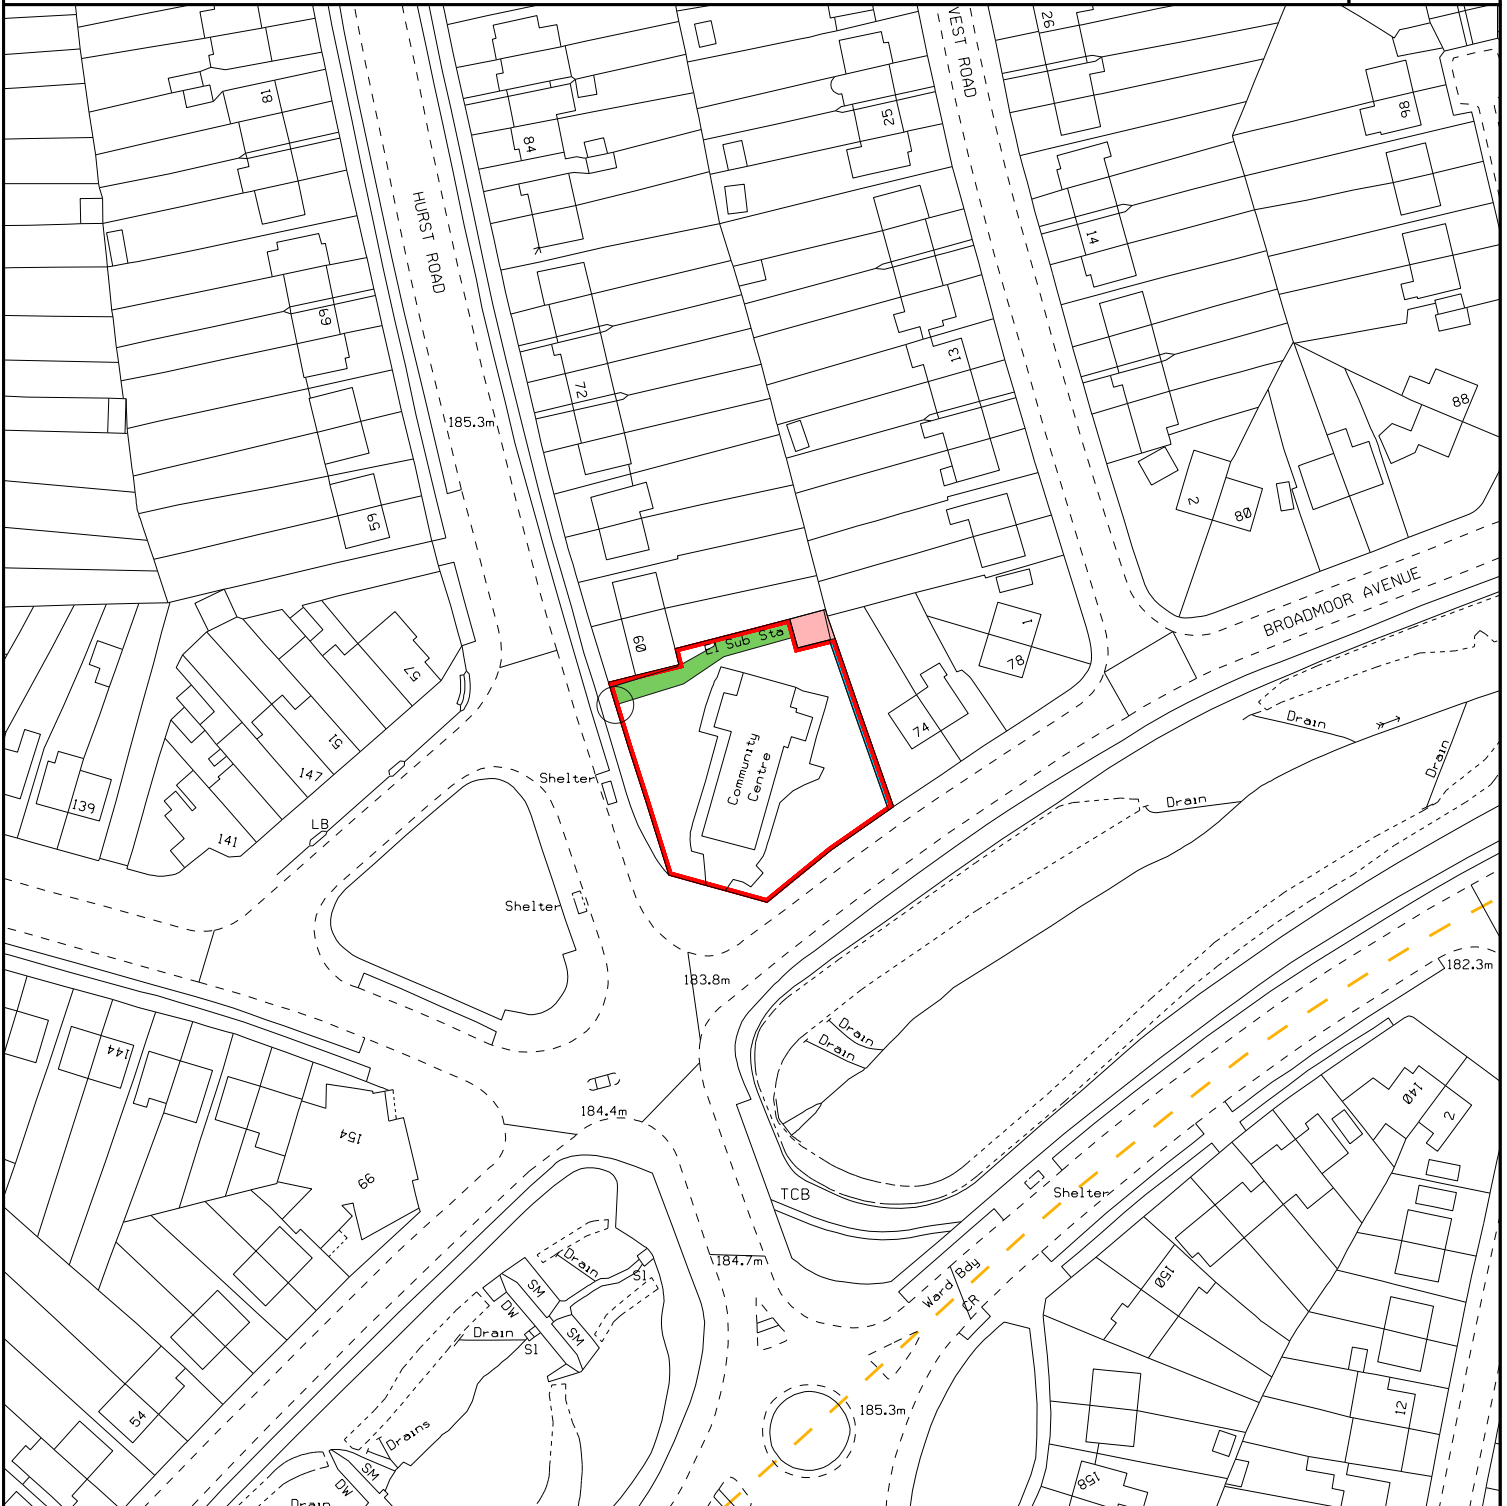

LEGEND	DESCRIPTION	SANDWELL	TERRIER
	HURST ROAD COMMUNITY CENTRE HURST ROAD SMETHWICK	SP0086NE	351
 Sandwell Metropolitan Borough Council	AREA	SCALE	CENTROID
	1455.9 M2 1741.3 Y2	1 : 1250	400790/286765
	PLAN NUMBER	DRAWN	DATE
	SAM/26060/009	DM	11 - JUL - 2023
THIS MAP IS BASED UPON ORDNANCE SURVEY MATERIAL WITH THE PERMISSION OF ORDNANCE SURVEY ON BEHALF OF THE CONTROLLER OF HER MAJESTY'S STATIONERY OFFICE ©CROWN COPYRIGHT UNAUTHORISED REPRODUCTION INFRINGES CROWN COPYRIGHT AND MAY LEAD TO PROSECUTION OR CIVIL PROCEEDINGS SANDWELL MBC LICENCE NO 100032119 2023			