


REGENERATION AND PLANNING

STRATEGIC ASSET MANAGEMENT

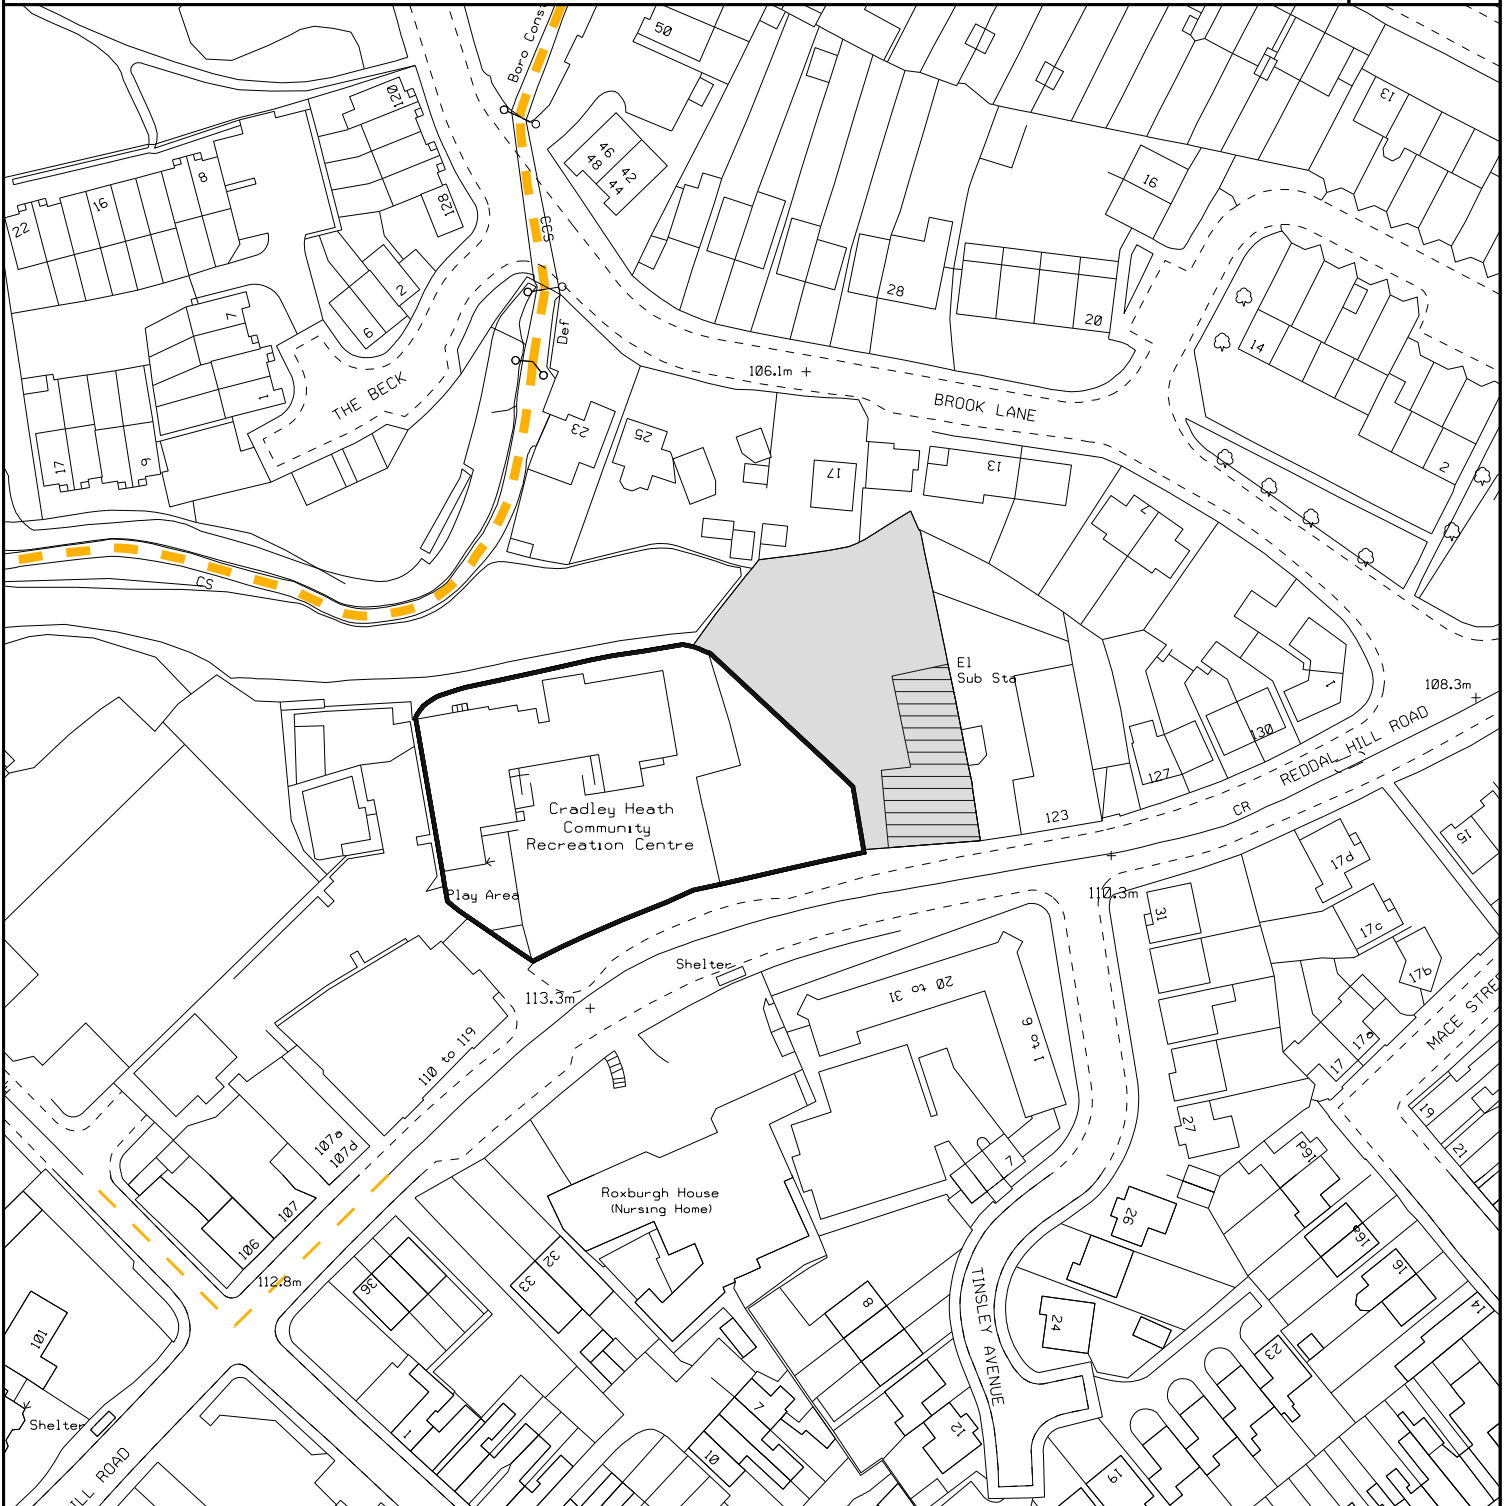

LEGEND	DESCRIPTION	SANDWELL	TERRIER
	LAND & PREMISES OFF REDDAL HILL ROAD CRADLEY HEATH	S09586NW	340
AREA	4067.9 M2 4865.3 Y2	SCALE	CENTROID
	PLAN NUMBER	1:1250	395159/286569
SANDWELL MBC LICENCE NO 100032119 2024	SAM/40720/011	DRAWN	DATE
		DM	02-OCT-2024
<p>THIS MAP IS BASED UPON ORDNANCE SURVEY MATERIAL WITH THE PERMISSION OF ORDNANCE SURVEY ON BEHALF OF THE CONTROLLER OF HER MAJESTY'S STATIONERY OFFICE</p> <p>©CROWN COPYRIGHT</p> <p>UNAUTHORISED REPRODUCTION INFRINGES CROWN COPYRIGHT AND MAY LEAD TO PROSECUTION OR CIVIL PROCEEDINGS</p>			

