


REGENERATION AND PLANNING

STRATEGIC ASSET MANAGEMENT



NORTH

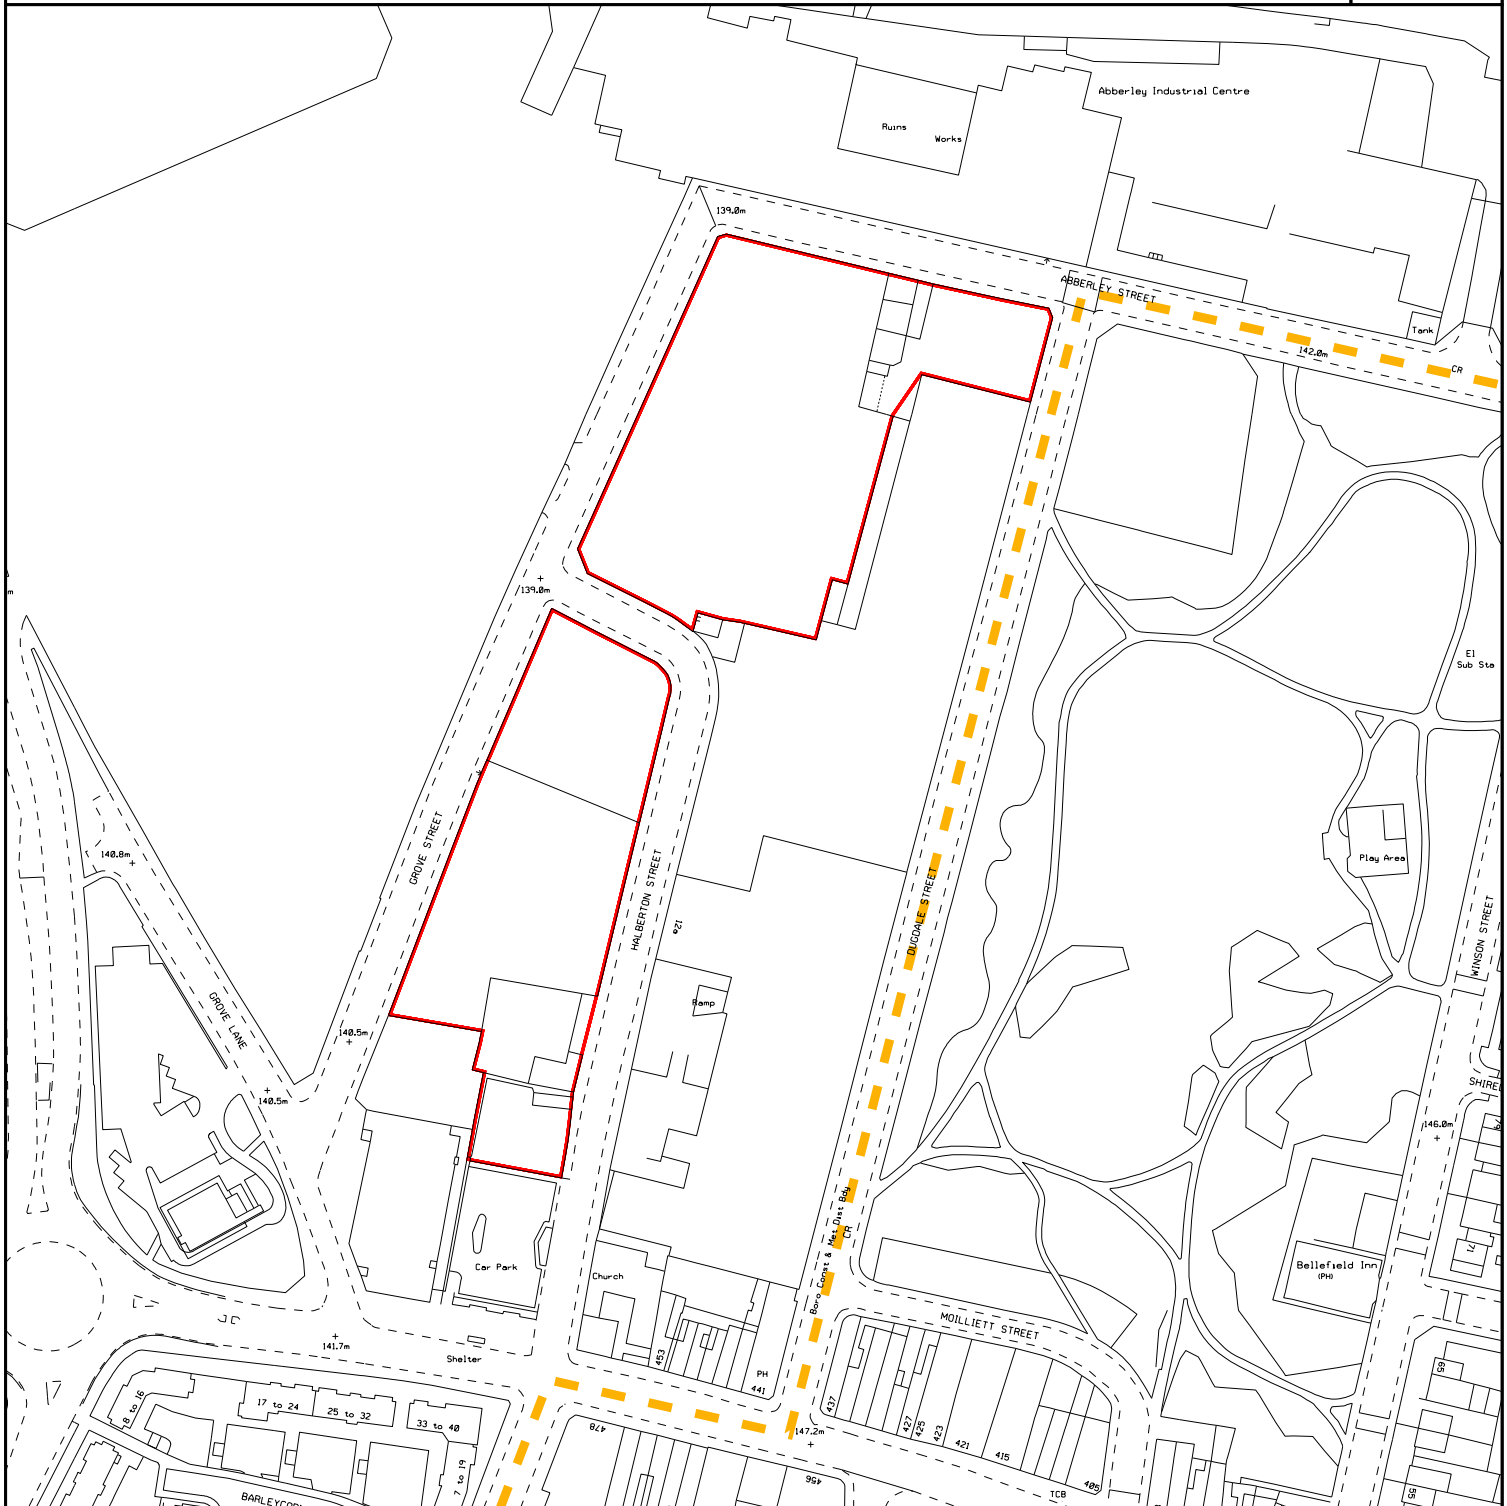

LEGEND	DESCRIPTION	SANDWELL	TERRIER
	LAND OFF GROVE STREET SMETHWICK	SP0387NE	320
		SCALE	CENTROID
		1:2000	403679/287909
		DRAWN	DATE
		DM	15- JUN-2022
THIS MAP IS BASED UPON ORDNANCE SURVEY MATERIAL WITH THE PERMISSION OF ORDNANCE SURVEY ON BEHALF OF THE CONTROLLER OF HER MAJESTY'S STATIONERY OFFICE ©CROWN COPYRIGHT UNAUTHORISED REPRODUCTION INFRINGES CROWN COPYRIGHT AND MAY LEAD TO PROSECUTION OR CIVIL PROCEEDINGS SANDWELL MBC LICENCE NO 100032119 2022			
 Sandwell Metropolitan Borough Council	AREA		
	PLAN NUMBER	13000.9 M2 15549.4 Y2	SAM/21160/001