


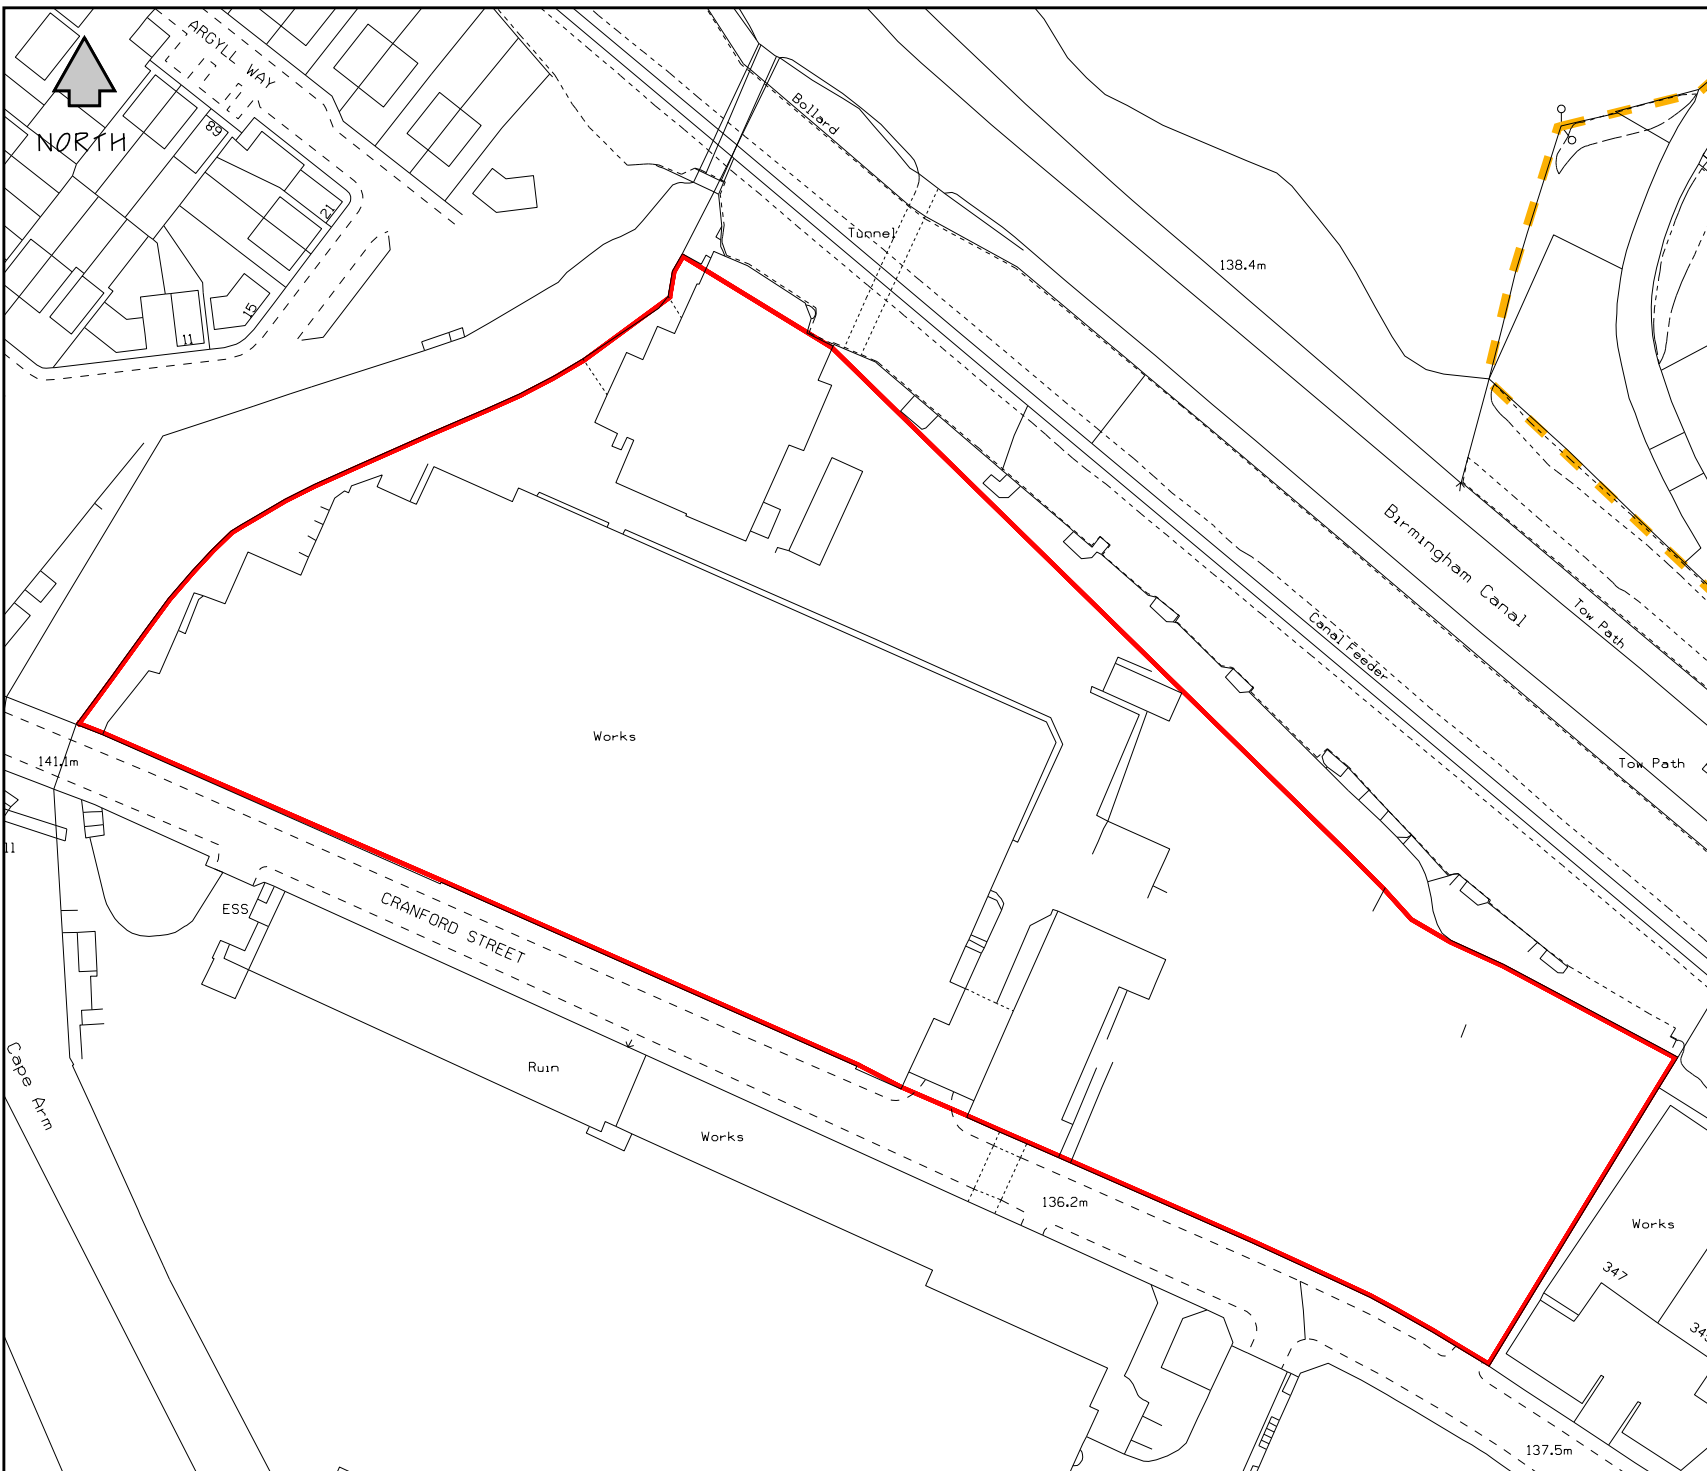

REGENERATION AND PLANNING
STRATEGIC ASSET MANAGEMENT

LEGEND

DESCRIPTION

LAND OFF
CRANFORD STREET
SMETHWICK

AREA

20104.6 M2 24045.7 Y2

PLAN NUMBER

SAM/12980/004

SANDWELL

SP0388SE

TERRIER

302

SCALE

1:1250

CENTROID

403680/288302

DRAWN

DM

DATE

15-JUN-2022

THIS MAP IS BASED UPON ORDNANCE SURVEY MATERIAL WITH
THE PERMISSION OF ORDNANCE SURVEY ON BEHALF OF THE
CONTROLLER OF HER MAJESTY'S STATIONERY OFFICE

©CROWN COPYRIGHT

UNAUTHORISED REPRODUCTION INFRINGES CROWN COPYRIGHT
AND MAY LEAD TO PROSECUTION OR CIVIL PROCEEDINGS

SANDWELL MBC
LICENCE NO 100032119
2022