


REGENERATION AND PLANNING

STRATEGIC ASSET MANAGEMENT

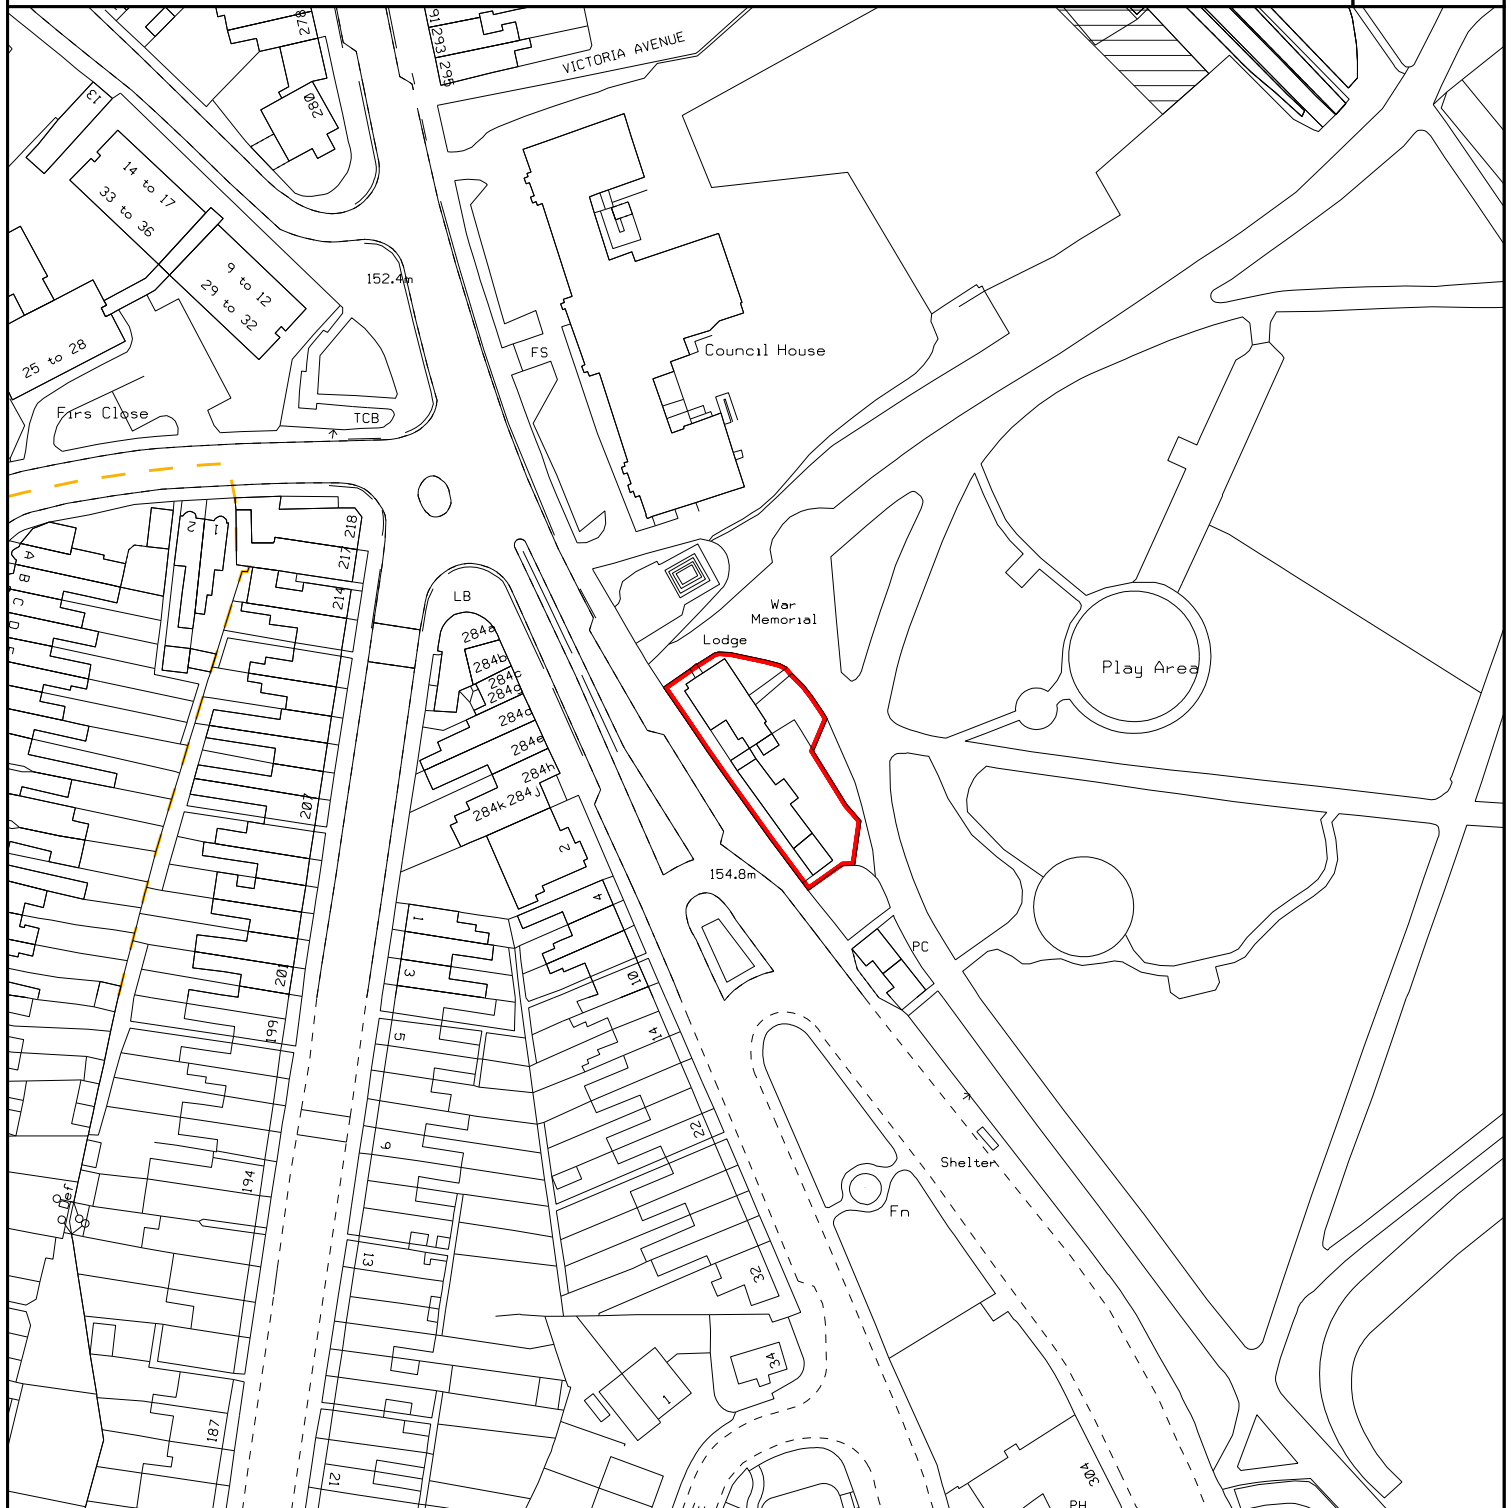

NORTH



LEGEND	DESCRIPTION SMETHWICK HERITAGE CENTRE HIGH STREET SMETHWICK	SANDWELL SP0288SW	TERRIER 299
		SCALE 1:1250	CENTROID 402332/288039
		DRAWN DM	DATE 04-NOV-2025
		THIS MAP IS BASED UPON ORDNANCE SURVEY MATERIAL WITH THE PERMISSION OF ORDNANCE SURVEY ON BEHALF OF THE CONTROLLER OF HER MAJESTY'S STATIONERY OFFICE ©CROWN COPYRIGHT	
 Sandwell Metropolitan Borough Council	AREA 642.6 M2 768.5 Y2	UNAUTHORISED REPRODUCTION INFRINGES CROWN COPYRIGHT AND MAY LEAD TO PROSECUTION OR CIVIL PROCEEDINGS	
	PLAN NUMBER SAM/24180/030	SANDWELL MBC LICENCE NO 100032119 2025	