


REGENERATION AND PLANNING

STRATEGIC ASSET MANAGEMENT

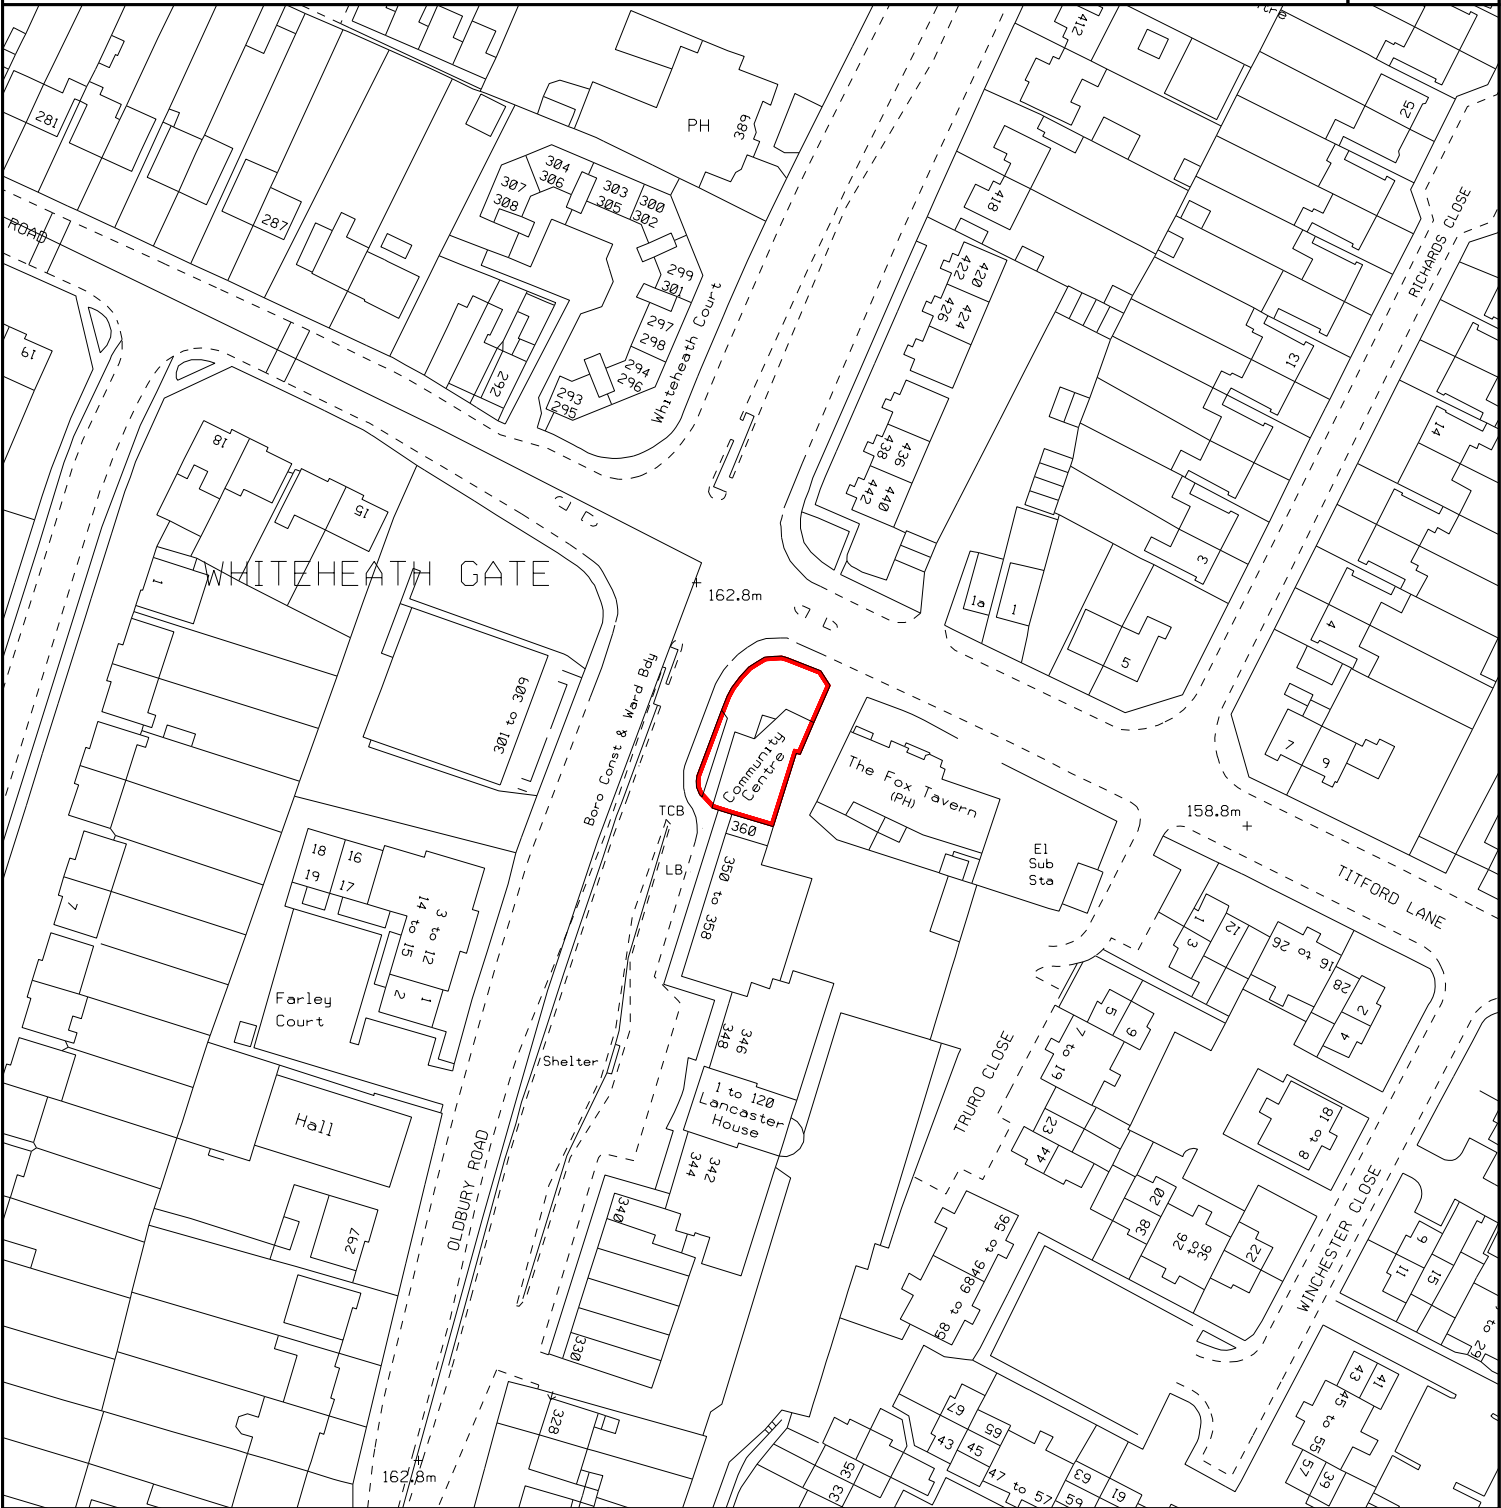

|   |                                                                                        |   |                           |
|---|----------------------------------------------------------------------------------------|---|---------------------------|
| LEGEND   | DESCRIPTION<br><br>WHITEHEATH COMMUNITY CENTRE<br><br>OLDBURY ROAD<br><br>ROWLEY REGIS | SANDWELL<br>S09887NW   | TERRIER<br>309            |
|   |                                                                                        | SCALE<br>1:1250   | CENTROID<br>398197/287698 |
|   |                                                                                        | DRAWN<br>DM   | DATE<br>01-DEC-2025       |
|  <b>Sandwell</b><br>Metropolitan Borough Council | AREA<br>380.9 M2      455.6 Y2                                                         | THIS MAP IS BASED UPON ORDNANCE SURVEY MATERIAL WITH THE PERMISSION OF ORDNANCE SURVEY ON BEHALF OF THE CONTROLLER OF HER MAJESTY'S STATIONERY OFFICE<br>©CROWN COPYRIGHT<br><br>UNAUTHORISED REPRODUCTION INFRINGES CROWN COPYRIGHT AND MAY LEAD TO PROSECUTION OR CIVIL PROCEEDINGS<br><br>SANDWELL MBC<br>LICENCE NO 100032119<br>2025 |                           |
|   | PLAN NUMBER<br>SAM/35780/033                                                           |   |                           |
|   |                                                                                        |   |                           |