


NOTES

Panel Spec: 410w panels
Size = 1096mm x 1755mm

No of panels:
Unit 1 = 281
Unit 2 = 293

Loading = 0.11 kN per m/sq

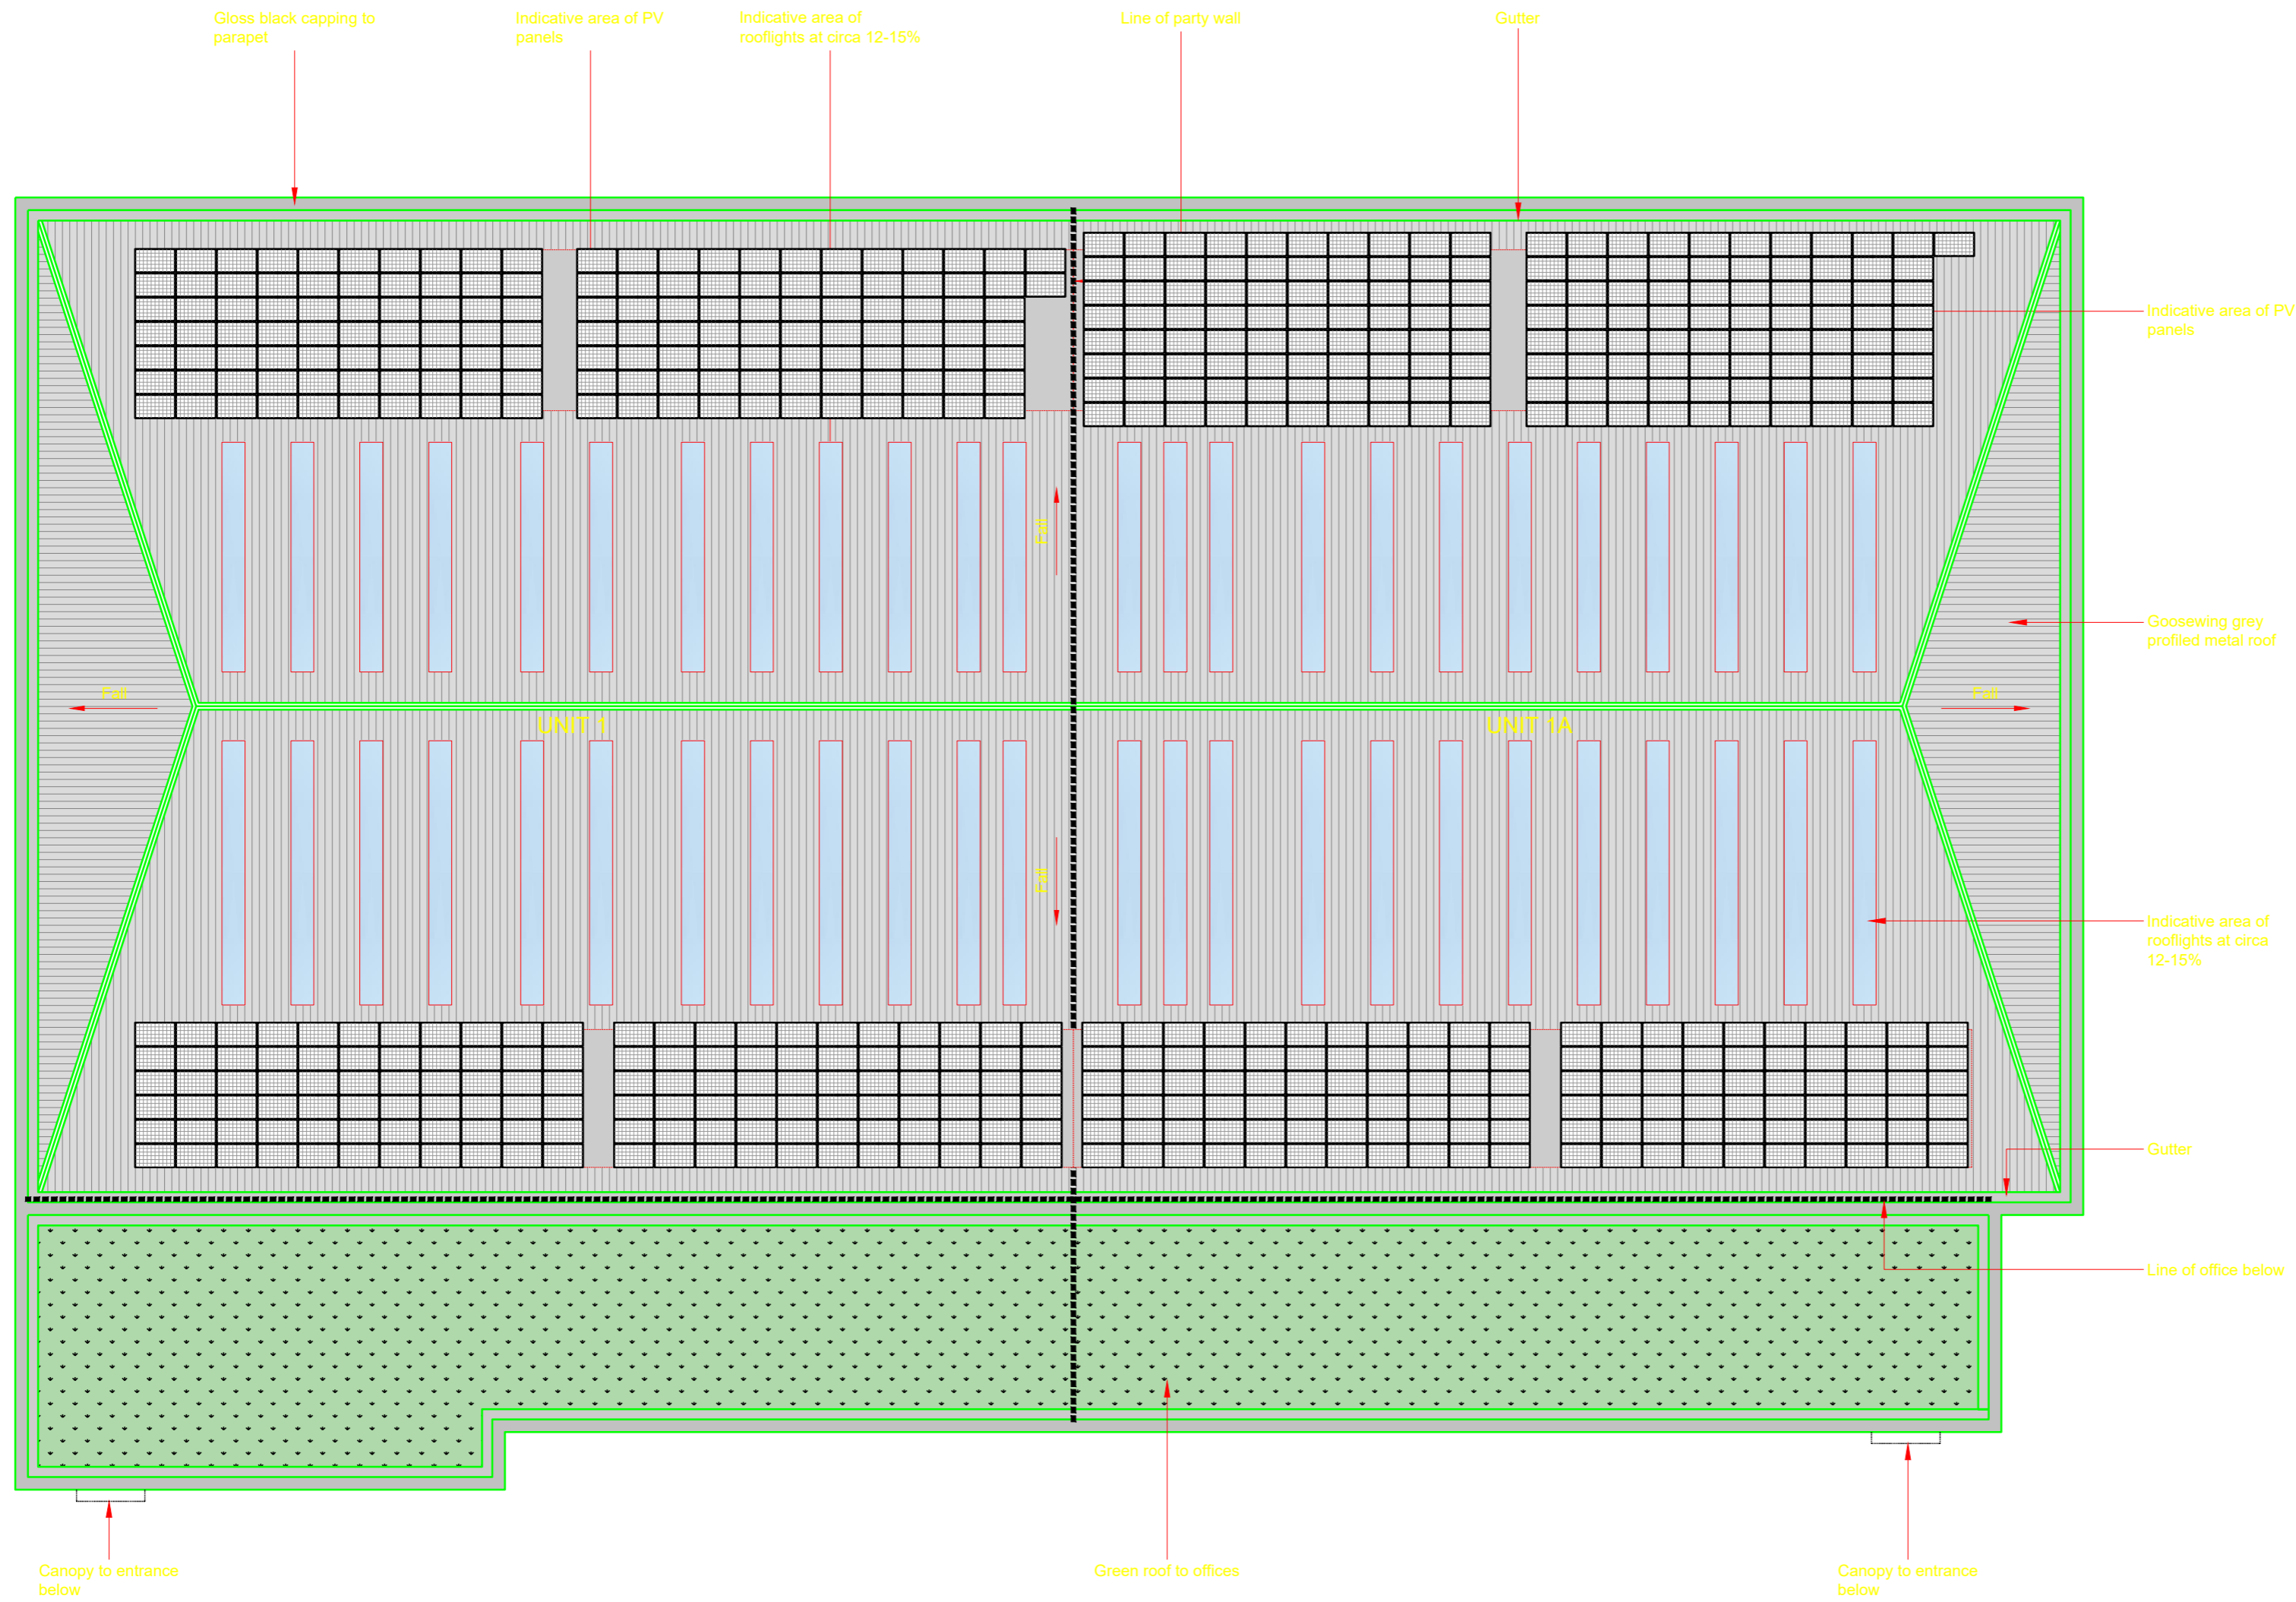

REV	DESCRIPTION	INI	INI	INI	01-01-19
Revision	Description	Drawn By	Engineer	Approved	Date



www.cuddbentley.co.uk
Cudd Bentley Consulting Ltd. Ahurst Manor Church Lane Ascot Berkshire SL5 7DD
Cudd Bentley Consulting Ltd. Regus, Central Boulevard Bythe Valley Business Park Solihull, West Midlands, B90 8AG
Cudd Bentley Consulting Ltd. 12 Devonshire Street London W1G 7AB

(t) 01344 62 8821 (e) info@cuddbentley.co.uk (t) 0121 711 4343 (e) info@cuddbentley.co.uk (t) 0203 353 6446 (e) info@cuddbentley.co.uk

PRELIMINARY

Client

EVO

Project/Site Location

ESTATE WAY, CHURCH ROAD,
LEYTON, E10 7JQ

Drawing Title

UNIT 1 & 1A PV LAYOUT

Scale	Size	Drawn By	Engineer	Approved	Date
1:250	A2	RJ	HM	RD	Dec'22


Drawing Reference	Revision
6238-CBC-00-XX-DR-E-60001	P01

NOTES

PANEL SPEC: 410w PANELS
 SIZE = 1096mm x 1755mm

NO OF PANELS:
 UNIT 5 = 69
 UNIT 7 = 91

LOADING = 0.11 kN PER m/sq

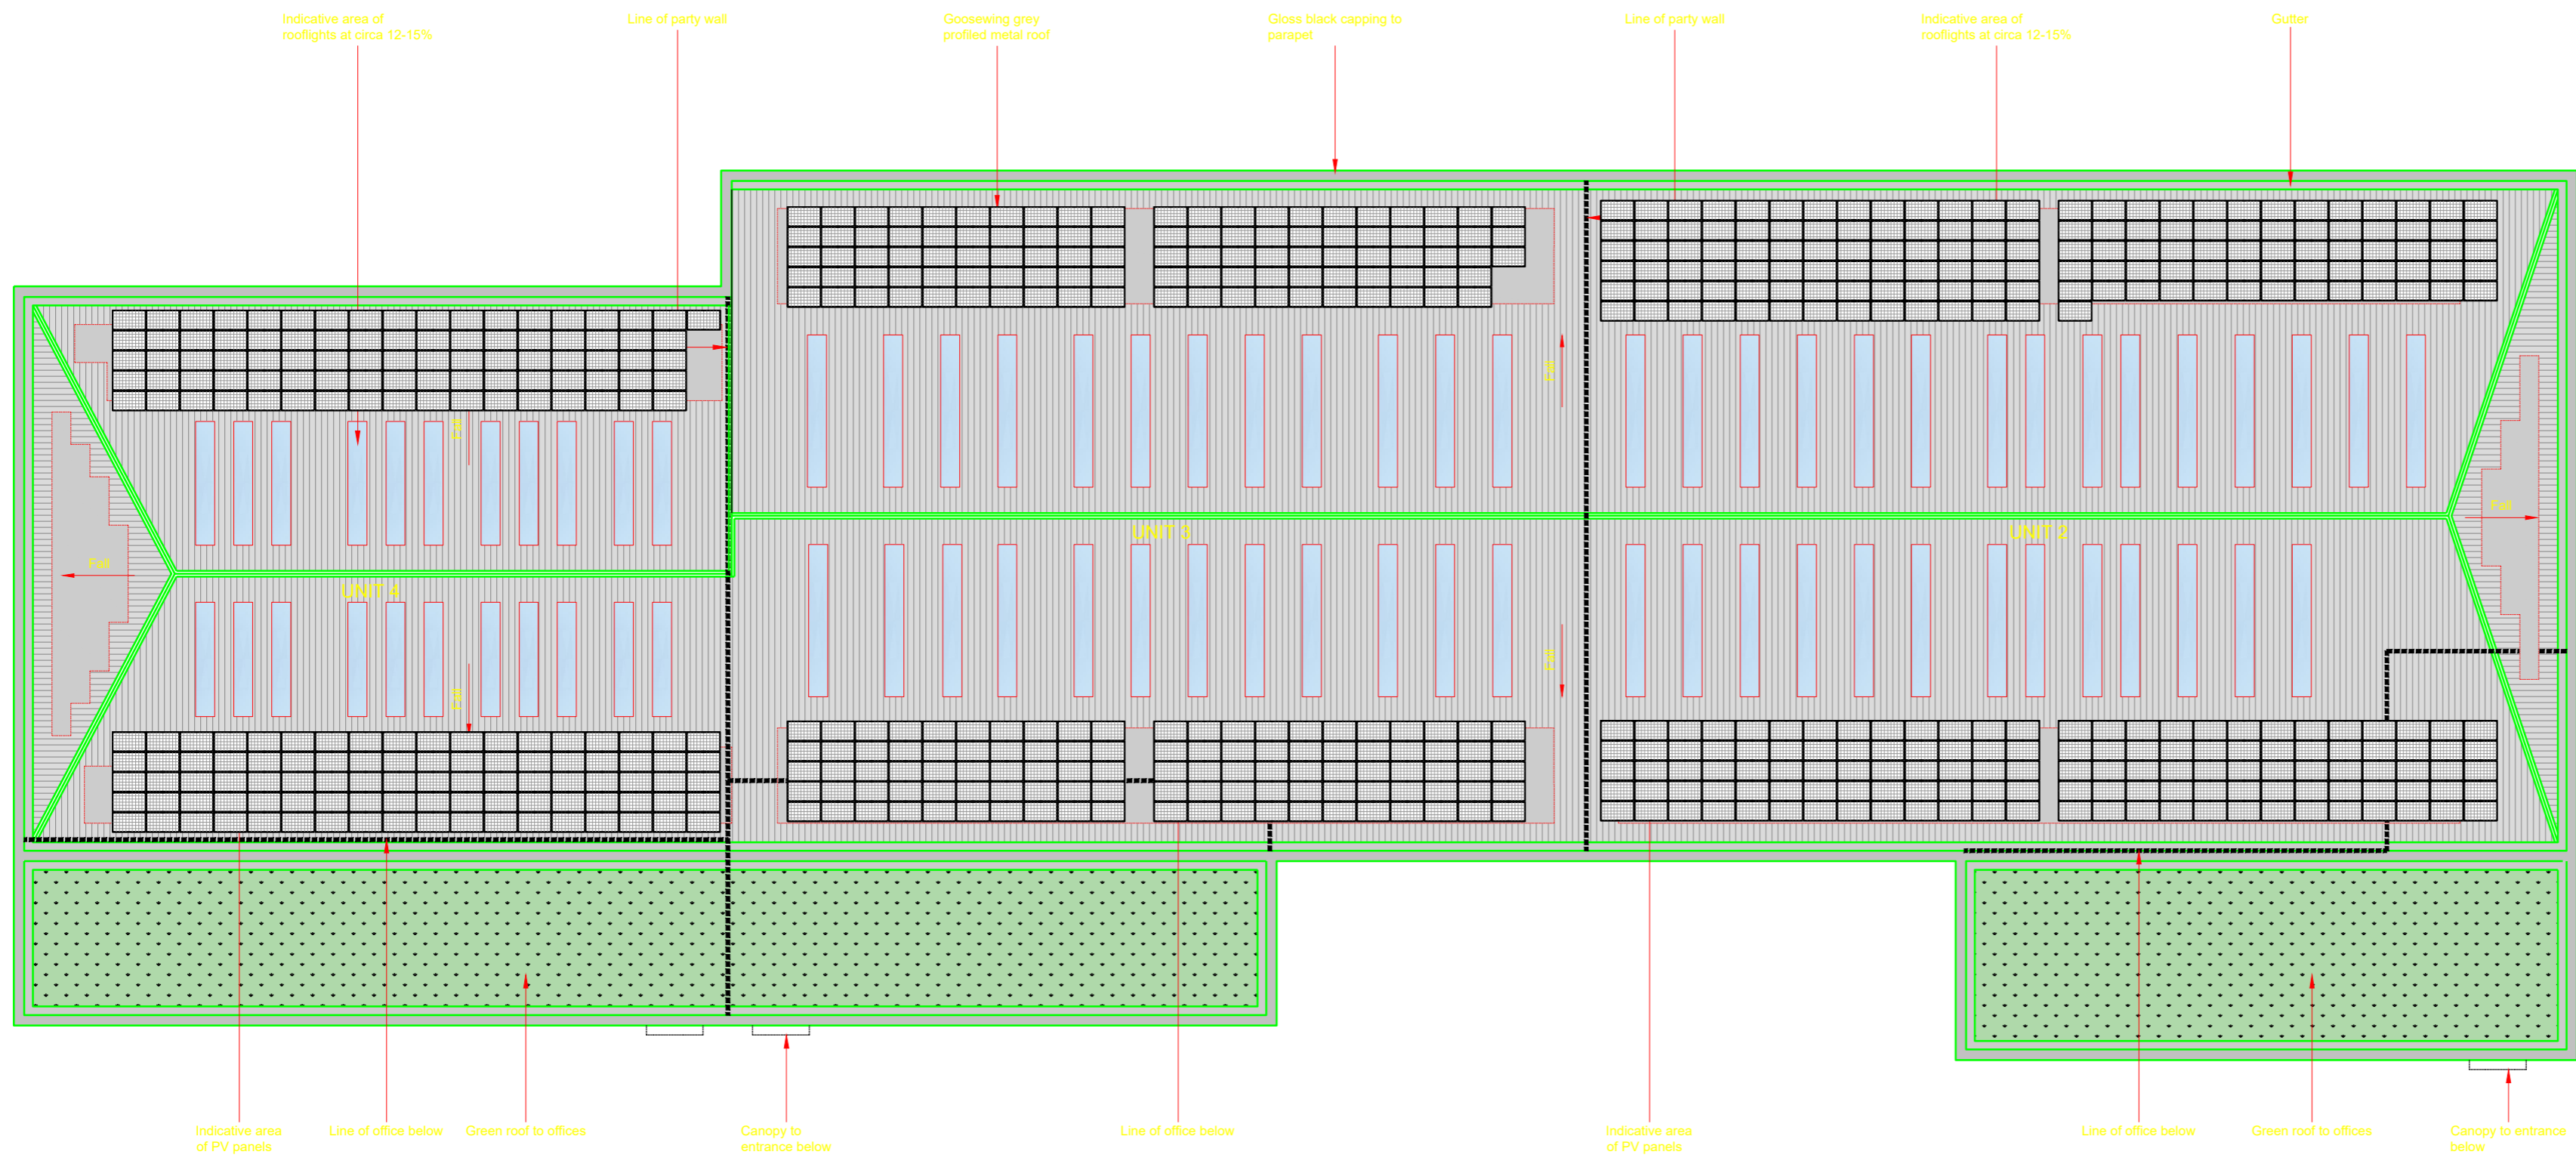

REV	DESCRIPTION	INI	INI	INI	01-01-19
Revision	Description	Drawn By	Engineer	Approved	Date



www.cuddbentley.co.uk
 Cudd Bentley Consulting Ltd. Ashurst Manor, Church Lane, Ascot, Berkshire, SL5 7DD
 Cudd Bentley Consulting Ltd. Regus, Central Boulevard, Bythe Valley Business Park, Solihull, West Midlands, B90 8AG
 Cudd Bentley Consulting Ltd. 12 Devonshire Street, London, W1G 7AB

(t) 01344 62 8821 (f) 0121 711 4343 (t) 0203 353 6446
 (e) info@cuddbentley.co.uk (e) info@cuddbentley.co.uk (e) info@cuddbentley.co.uk

PRELIMINARY

Client

EVO

Project/Site Location

ESTATE WAY, CHURCH ROAD,
 LEYTON, E10 7JQ

Drawing Title

UNIT 2-4 PV LAYOUT

Scale	Size	Drawn By	Engineer	Approved	Date
1:250	A2	RJ	HM	RD	Dec'22

Drawing Reference	Revision
6238-CBC-00-XX-DR-E-60002	P01

NOTES

PANEL SPEC: 410w PANELS
 SIZE = 1096mm x 1755mm

NO OF PANELS:
 UNIT 5 = 69
 UNIT 6 = 91

LOADING = 0.11 kN PER m/sq

Indicative area of
 rooflights at circa 12-15%

Gutter

Line of party wall

Indicative area
 of PV panels

Goosewing grey
 profiled metal roof

Indicative area
 of PV panels

Line of office below

Gutter

Canopy to
 entrance below

Indicative area
 of PV panels

Green roof to offices

Canopy to
 entrance below



REV	DESCRIPTION	INI	INI	INI	01-01-19
Revision	Description	Drawn By	Engineer	Approved	Date



Cudd Bentley Consulting Ltd
 Ahurst Manor
 Church Lane
 Alcock
 Berkshire
 SL5 7DD

Cudd Bentley Consulting Ltd
 Regus, Central Boulevard
 Bythe Valley Business Park
 Solihull, West Midlands,
 B90 8AG

Cudd Bentley Consulting Ltd
 12 Devonshire Street
 London
 W1G 7AB

(t) 01344 62 8821 (e) info@cuddbentley.co.uk
 (t) 0121 711 4343 (e) info@cuddbentley.co.uk
 (t) 0203 353 6446 (e) info@cuddbentley.co.uk

PRELIMINARY

Client

EVO

Project/Site Location

ESTATE WAY, CHURCH ROAD,
 LEYTON, E10 7JQ

Drawing Title

UNIT 5&6 PV LAYOUT

Scale	Size	Drawn By	Engineer	Approved	Date
1:250	A2	RJ	HM	RD	Dec'22


Drawing Reference	Revision
6238-CBC-00-XX-DR-E-60003	P01

NOTES

PANEL SPEC: 410w PANELS
 SIZE = 1096mm x 1755mm

NO OF PANELS:
 UNIT 7 =244

LOADING = 0.11 kN PER m/sq

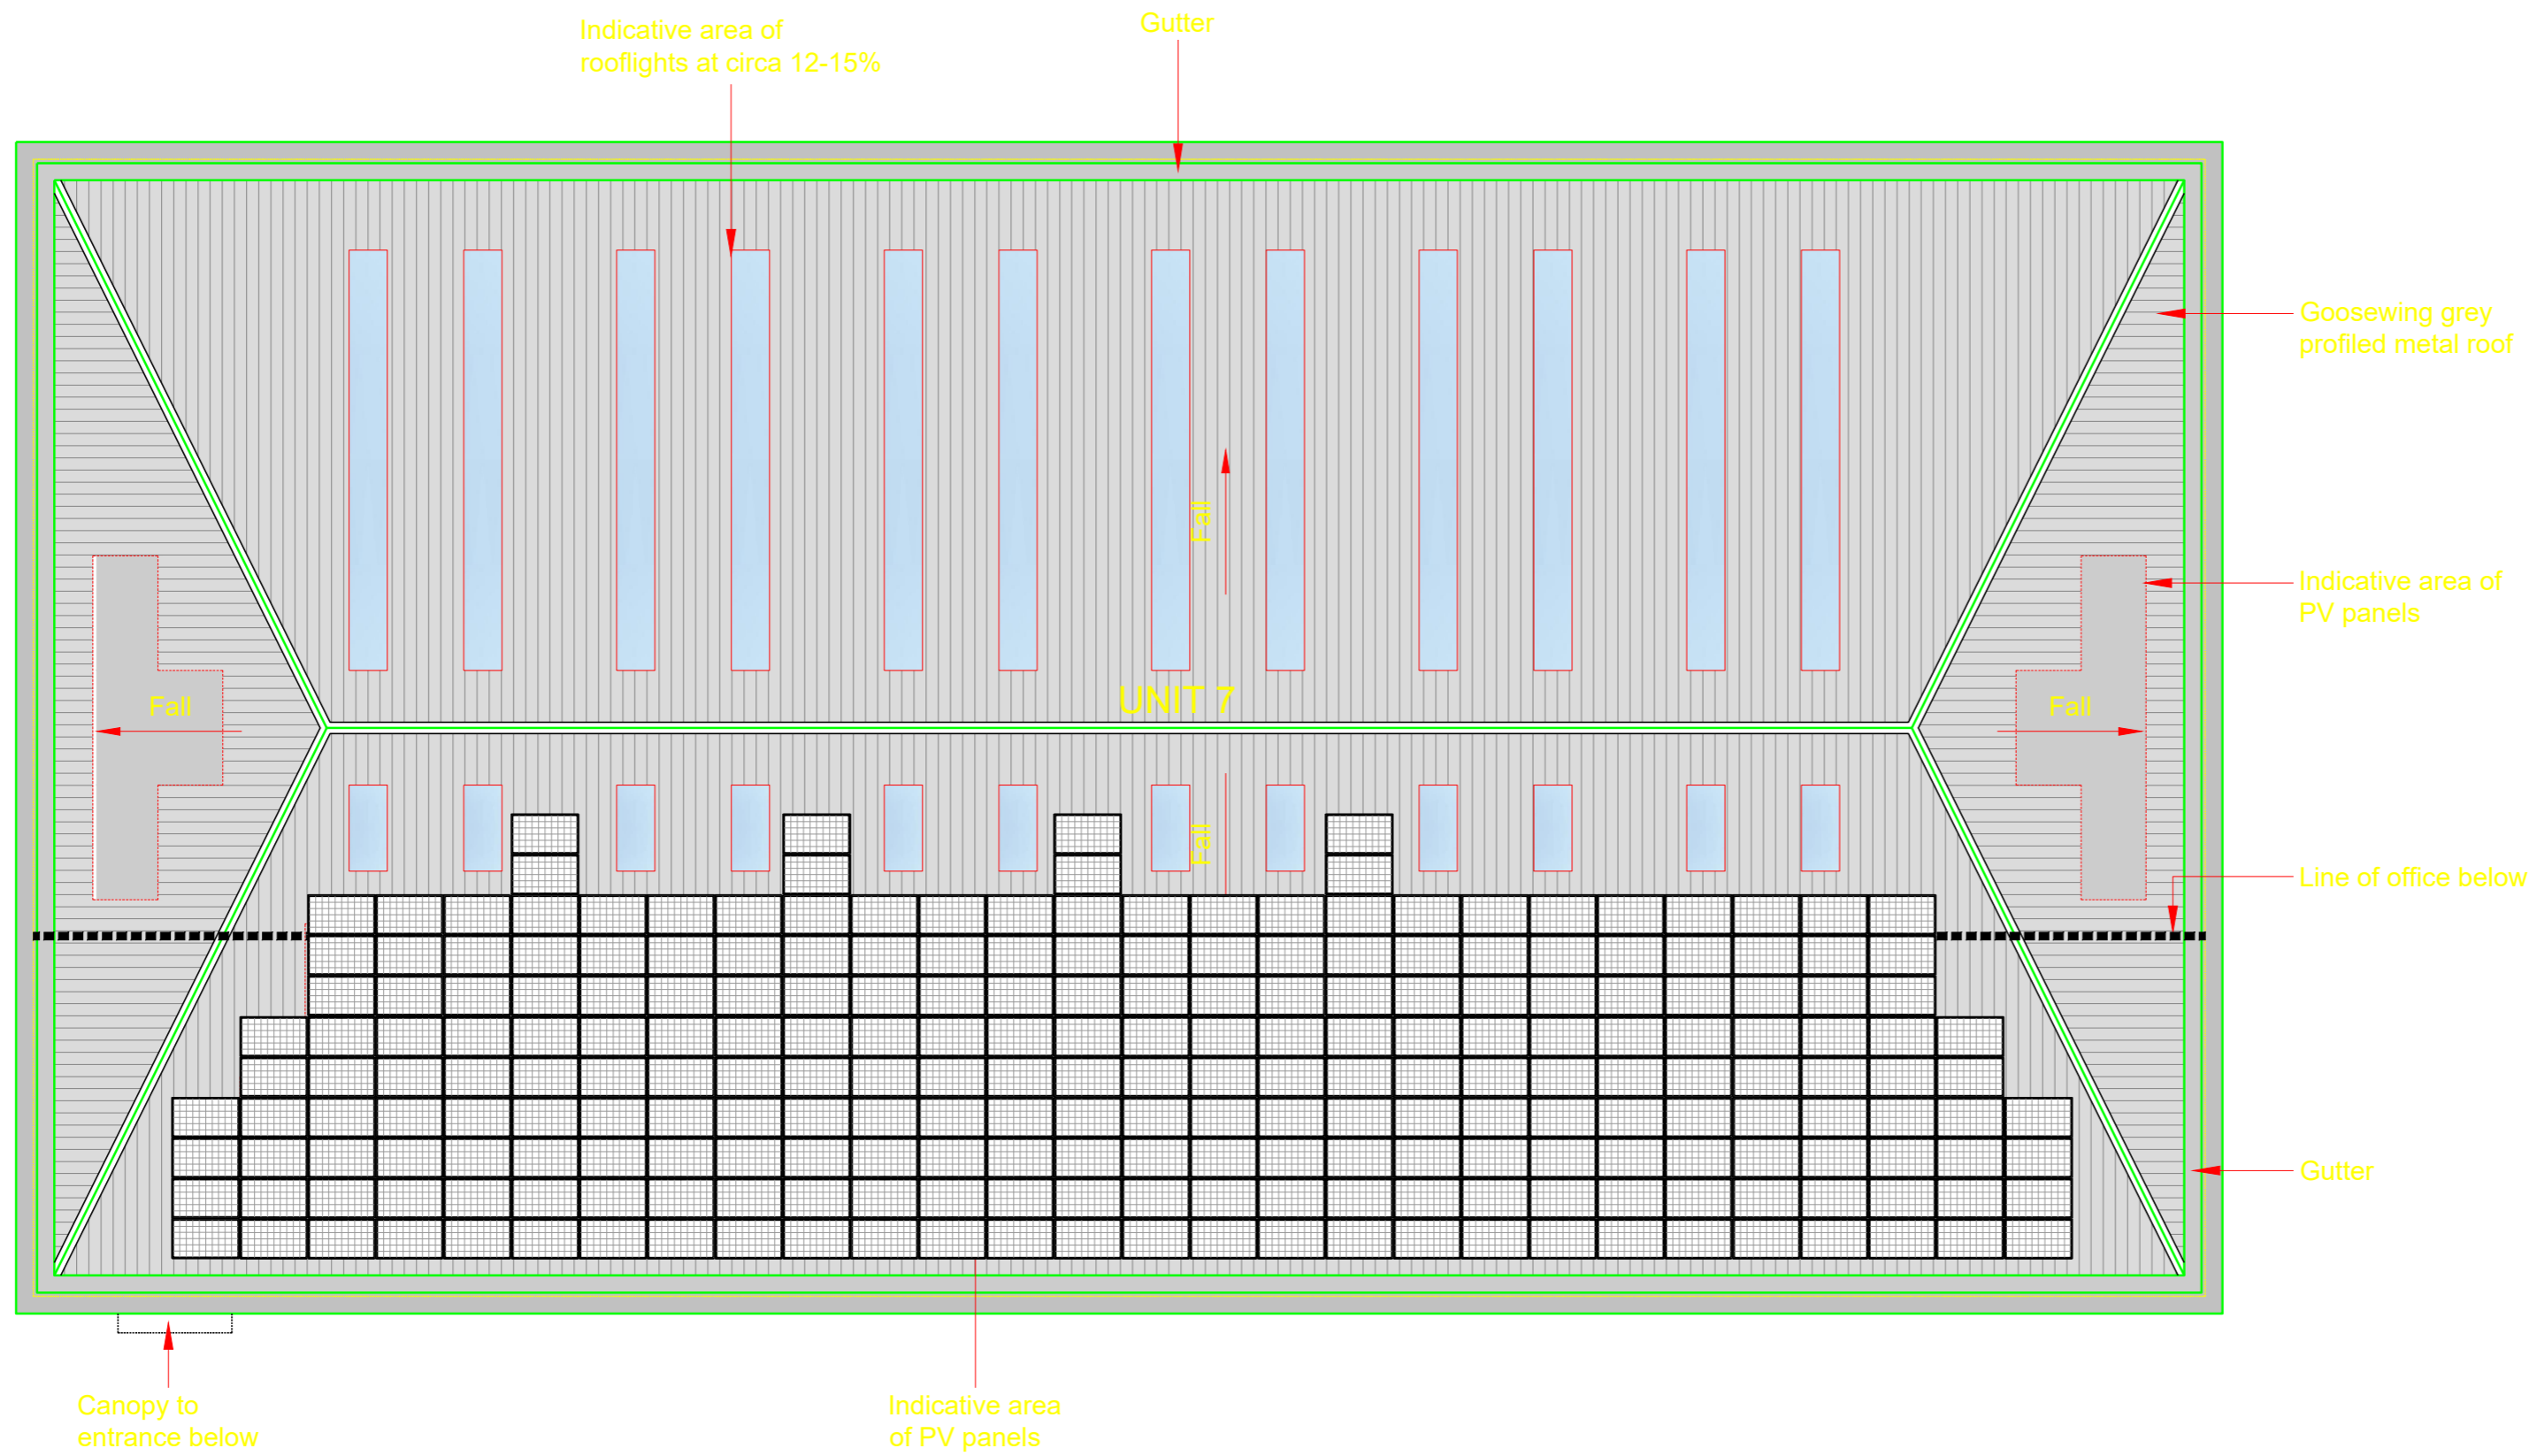

REV	DESCRIPTION	INI	INI	INI	01-01-19
Revision	Description	Drawn By	Engineer	Approved	Date



www.cuddbentley.co.uk

Cudd Bentley Consulting Ltd. Ashurst Manor Church Lane Ascot Berkshire SL5 7DD	Cudd Bentley Consulting Ltd. Regus, Central Boulevard Bythe Valley Business Park Solihull, West Midlands, B90 8AG	Cudd Bentley Consulting Ltd. 12 Devonshire Street London W1G 7AB
---	---	---

(t) 01344 62 8821 (e) info@cuddbentley.co.uk
 (t) 0121 711 4343 (e) info@cuddbentley.co.uk
 (t) 0203 353 6446 (e) info@cuddbentley.co.uk

PRELIMINARY

Client

EVO

Project/Site Location

ESTATE WAY, CHURCH ROAD,
 LEYTON, E10 7JQ

Drawing Title

UNIT 7 PV LAYOUT

Scale	Size	Drawn By	Engineer	Approved	Date
1:250	A2	RJ	HM	RD	Dec'22


Drawing Reference	Revision
6238-CBC-00-XX-DR-E-60004	P01

NOTES

PANEL SPEC: 410w PANELS
Size = 1096mm x 1755mm

NO OF PANELS:
UNIT 8 = 122

LOADING = 0.11 kN PER m/sq

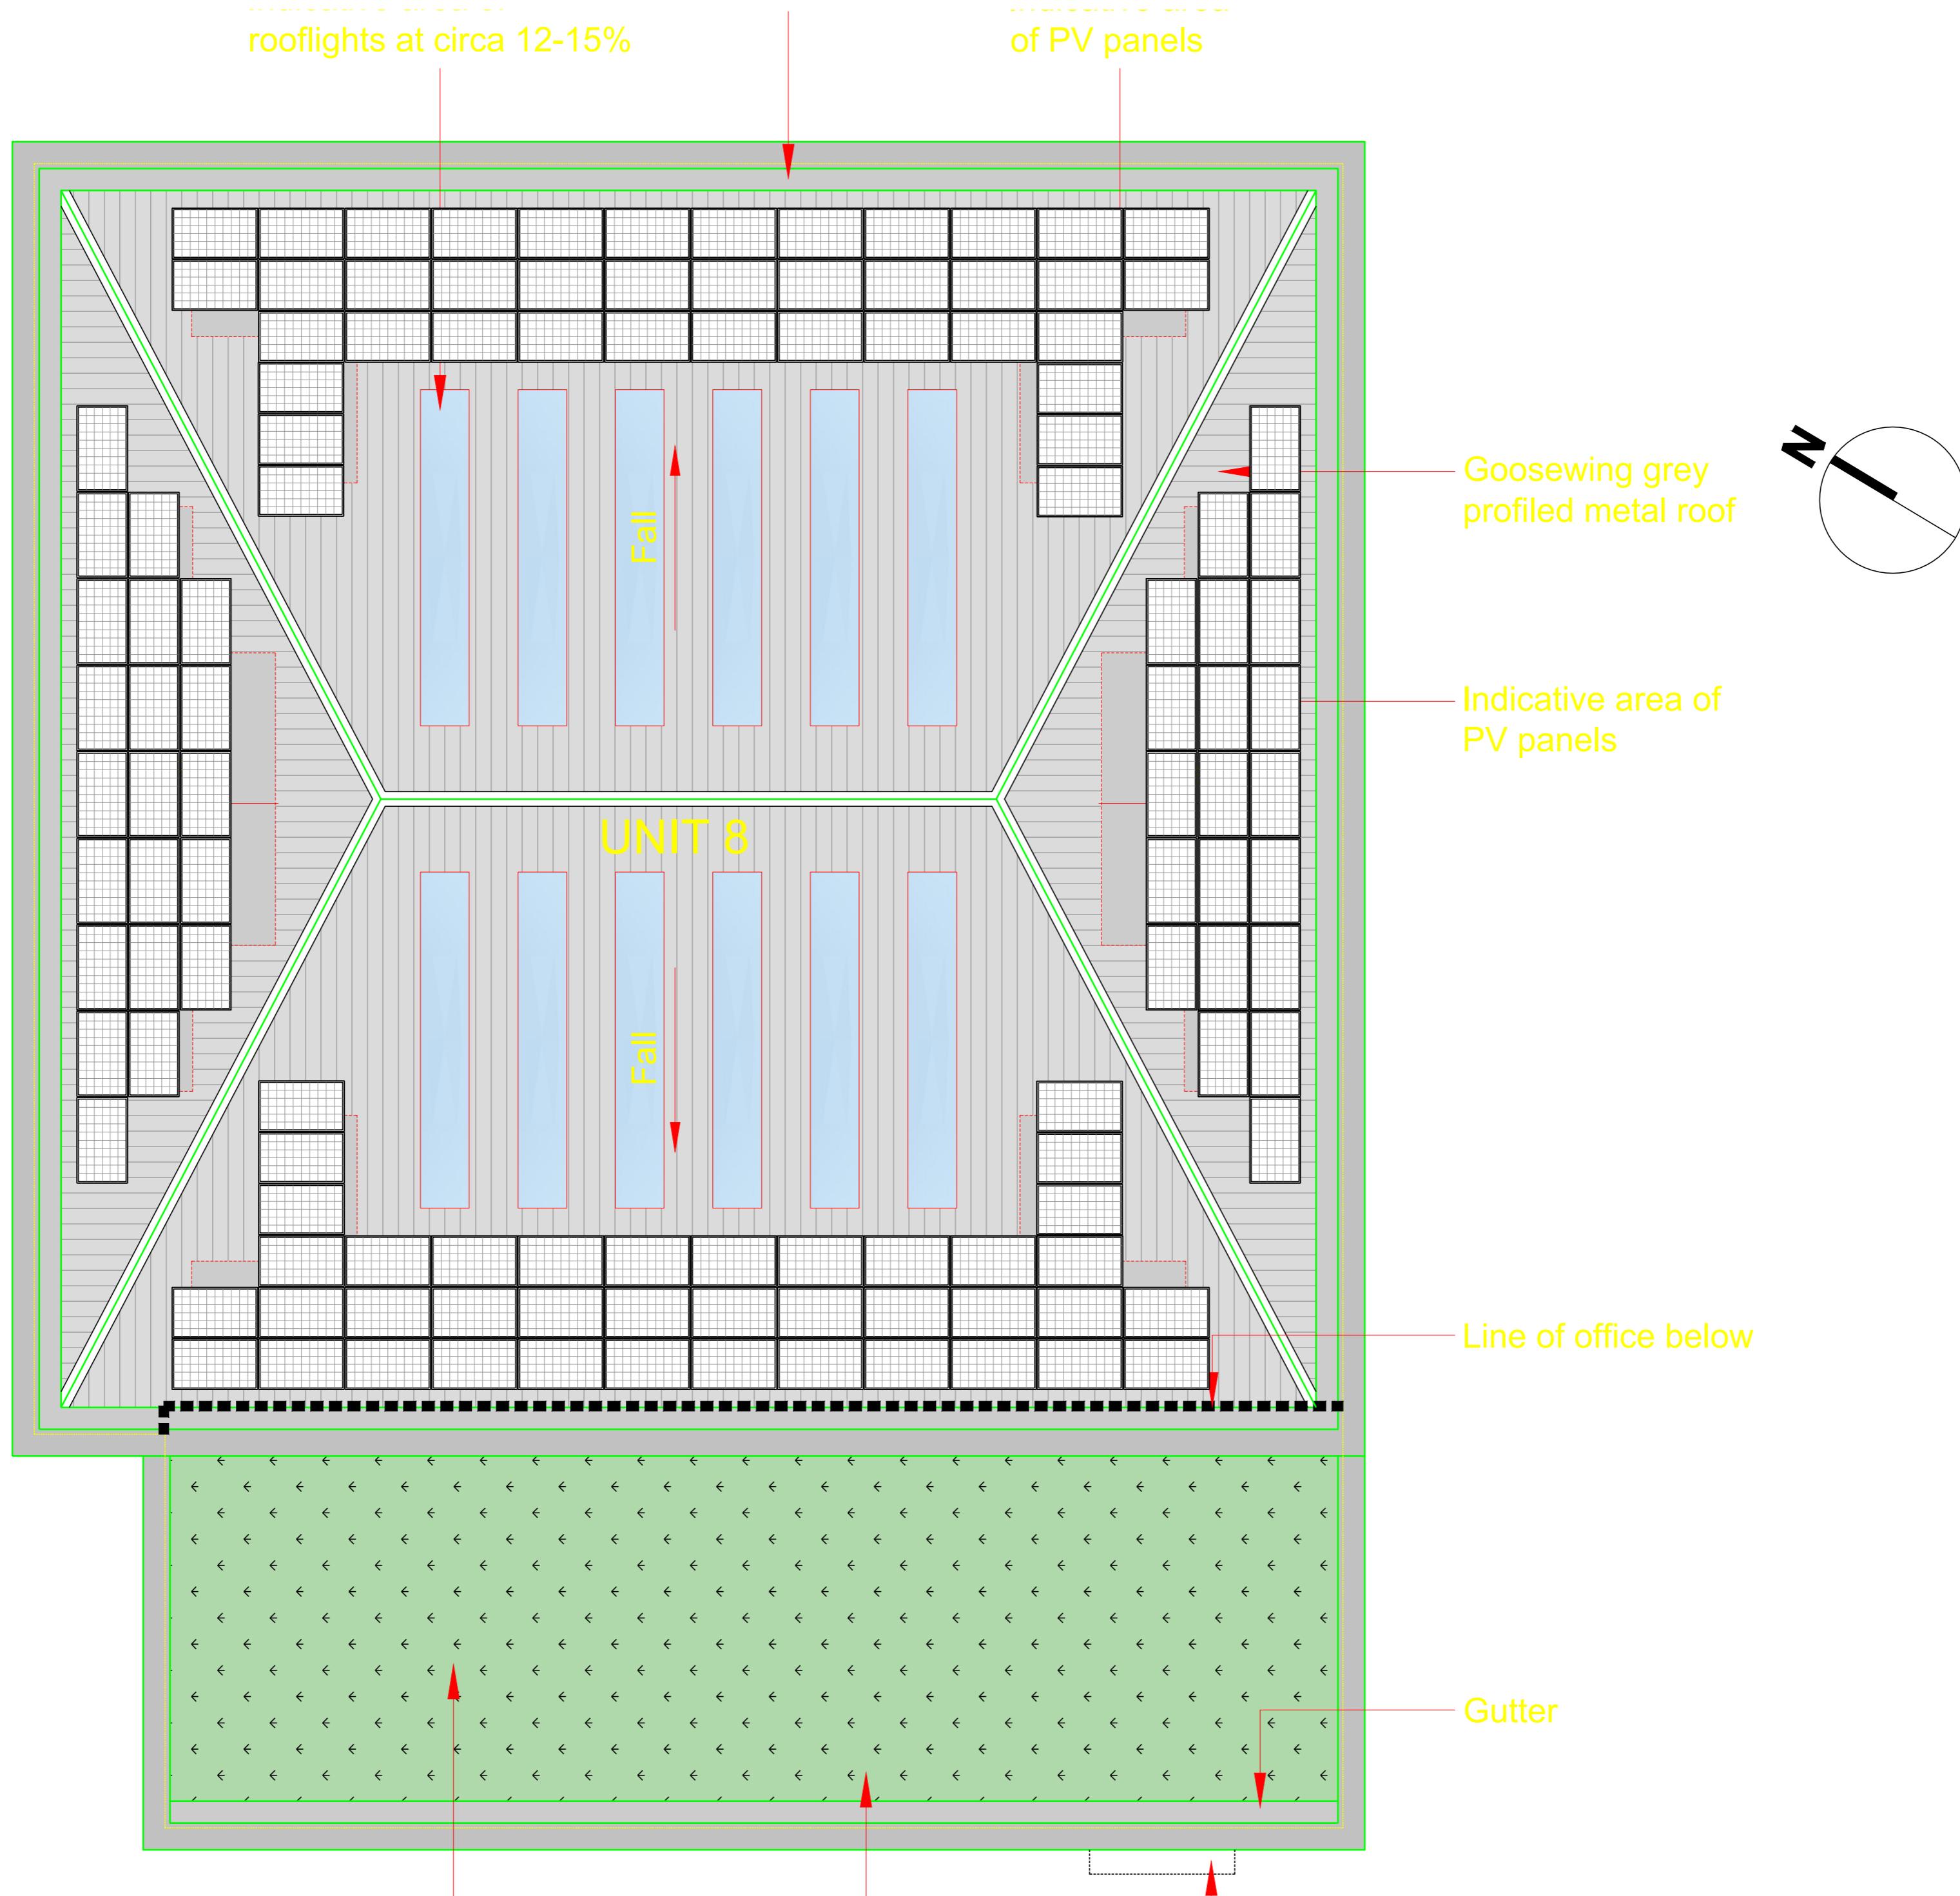

REV	DESCRIPTION	INI	INI	INI	01-01-19
Revision	Description	Drawn By	Engineer	Approved	Date



www.cuddbentley.co.uk

Cudd Bentley Consulting Ltd. Ashurst Manor Church Lane Ascot Berkshire SL5 7DD	Cudd Bentley Consulting Ltd. Regus, Central Boulevard Bythe Valley Business Park Solihull, West Midlands B90 8AG	Cudd Bentley Consulting Ltd. 12 Devonshire Street London W1G 7AB
---	--	---

(t) 01344 62 8821 (e) info@cuddbentley.co.uk
(t) 0121 711 4343 (e) info@cuddbentley.co.uk
(t) 0203 393 6446 (e) info@cuddbentley.co.uk

PRELIMINARY

Client

EVO

Project/Site Location

ESTATE WAY, CHURCH ROAD,
LEYTON, E10 7JQ

Drawing Title

UNIT 8 PV LAYOUT

Scale	Size	Drawn By	Engineer	Approved	Date
1:250	A2	RJ	HM	RD	Dec'22

Drawing Reference

6238-CBC-00-XX-DR-E-60005

Revision

P01