


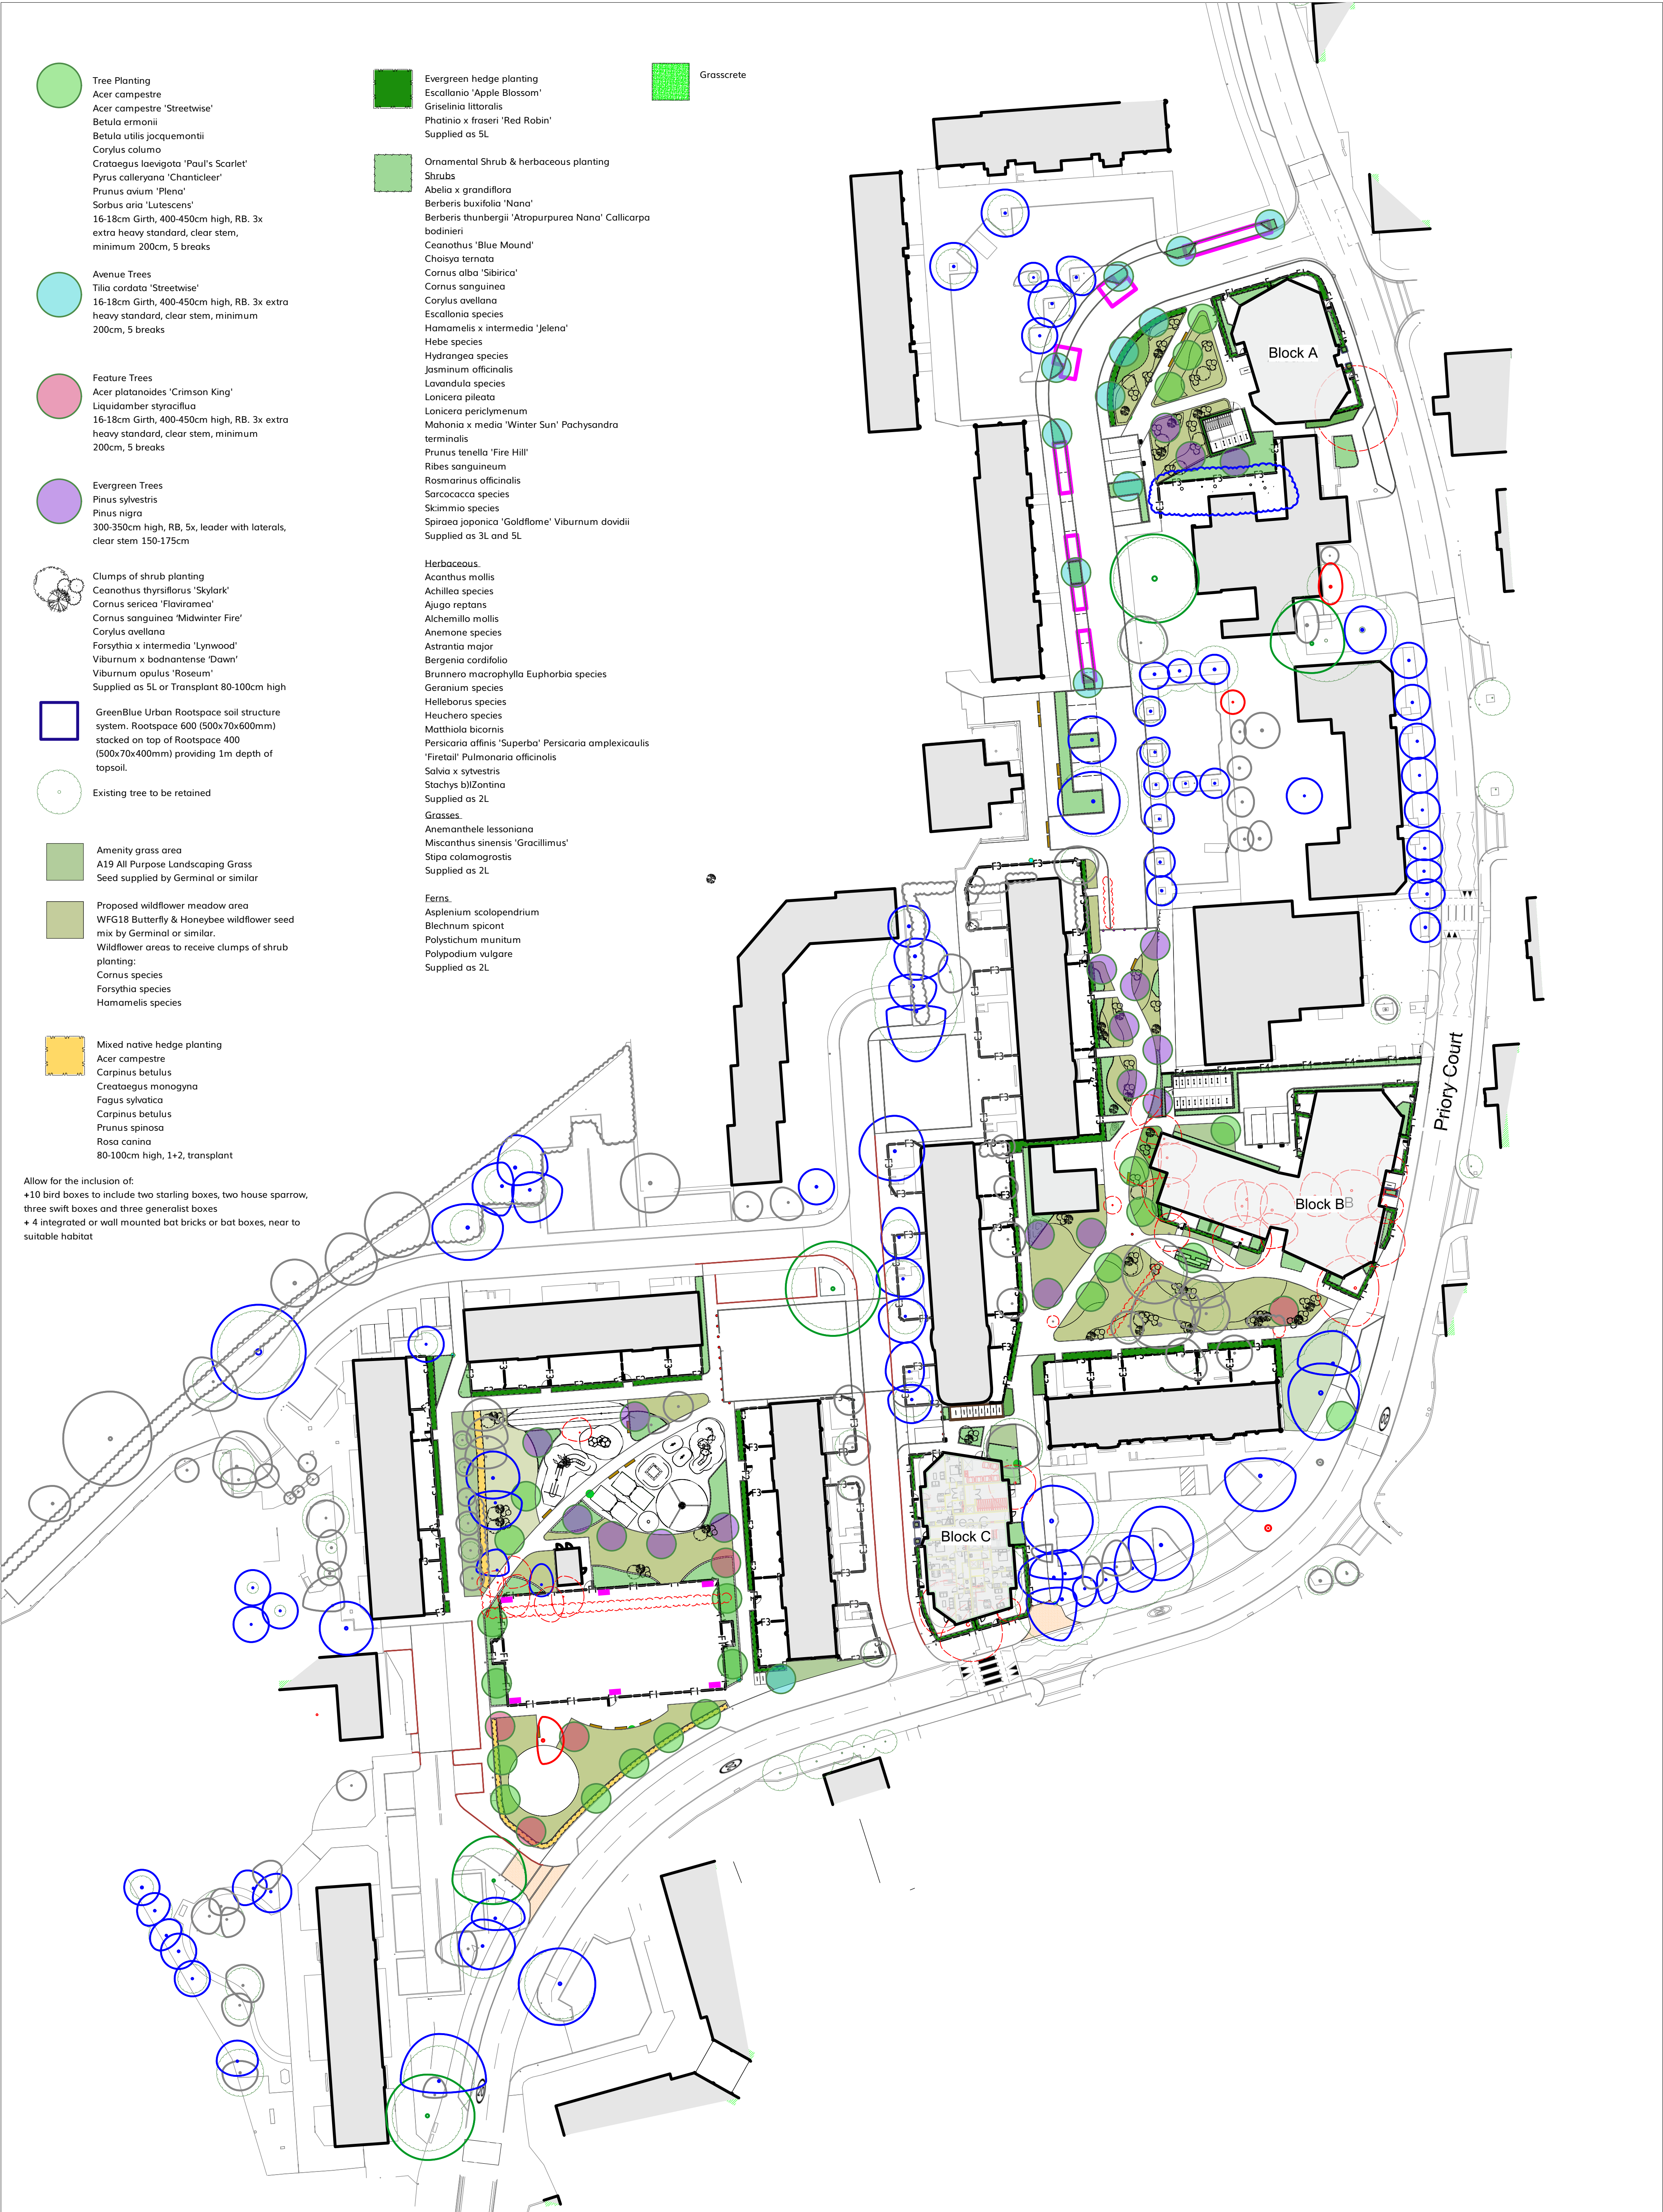

- Tree Planting

Acer campestre

Acer campestre 'Streetwise'

Betula ermonii

Betula utilis jacquemontii

Corylus columo

Crataegus laevigata 'Paul's Scarlet'

Pyrus calleryana 'Chanticleer'

Prunus avium 'Plena'

Sorbus aria 'Lutescens'

16-18cm Girth, 400-450cm high, RB. 3x extra heavy standard, clear stem, minimum 200cm, 5 breaks
- Avenue Trees

Tilia cordata 'Streetwise'

16-18cm Girth, 400-450cm high, RB. 3x extra heavy standard, clear stem, minimum 200cm, 5 breaks
- Feature Trees

Acer platanoides 'Crimson King'

Liquidamber styraciflua

16-18cm Girth, 400-450cm high, RB. 3x extra heavy standard, clear stem, minimum 200cm, 5 breaks
- Evergreen Trees

Pinus sylvestris

Pinus nigra

300-350cm high, RB, 5x, leader with laterals, clear stem 150-175cm
- Clumps of shrub planting

Ceanothus thyrsiflorus 'Skylark'

Cornus sericea 'Flaviramea'

Cornus sanguinea 'Midwinter Fire'

Corylus avellana

Forsythia x intermedia 'Lynwood'

Viburnum x bodnantense 'Dawn'

Viburnum opulus 'Roseum'

Supplied as 5L or Transplant 80-100cm high
- GreenBlue Urban Rootspace soil structure system. Rootspace 600 (500x70x600mm) stacked on top of Rootspace 400 (500x70x400mm) providing 1m depth of topsoil.
- Existing tree to be retained
- Amenity grass area

A19 All Purpose Landscaping Grass

Seed supplied by Germinal or similar
- Proposed wildflower meadow area

WFG18 Butterfly & Honeybee wildflower seed mix by Germinal or similar.

Wildflower areas to receive clumps of shrub planting:

Cornus species

Forsythia species

Hamamelis species
- Mixed native hedge planting

Acer campestre

Carpinus betulus

Crataegus monogyna

Fagus sylvatica

Carpinus betulus

Prunus spinosa

Rosa canina

80-100cm high, 1+2, transplant

Evergreen hedge planting

Escallonia 'Apple Blossom'

Griselinia littoralis

Phytolita x fraseri 'Red Robin'

Supplied as 5L

Ornamental Shrub & herbaceous planting

Shrubs

Abelia x grandiflora

Berberis buxifolia 'Nana'

Berberis thunbergii 'Atropurpurea Nana'

Callicarpa bodinieri

Ceanothus 'Blue Mound'

Choisya ternata

Cornus alba 'Sibirica'

Cornus sanguinea

Corylus avellana

Escallonia species

Hamamelis x intermedia 'Jelena'

Hebe species

Hydrangea species

Jasminum officinalis

Lavandula species

Lonicera pileata

Lonicera periclymenum

Mahonia x media 'Winter Sun'

Pachysandra terminalis

Prunus tenella 'Fire Hill'

Ribes sanguineum

Rosmarinus officinalis

Sarcococca species

Skimmia species

Spiraea japonica 'Goldflame'

Viburnum davidii

Supplied as 3L and 5L

Herbaceous.

Acanthus mollis

Achillea species

Ajugo reptans

Alchemilla mollis

Anemone species

Astrantia major

Bergenia cordifolia

Brunnera macrophylla

Euphorbia species

Geranium species

Helleborus species

Heuchera species

Matthiola bicornis

Persicaria affinis 'Superba'

Persicaria amplexicaulis

'Firetail' Pulmonaria officinalis

Salvia x sylvestris

Stachys blZontina

Supplied as 2L

Grasses.

Anemanthele lessoniana

Miscanthus sinensis 'Gracillimus'

Stipa colomogrostis

Supplied as 2L

Ferns.

Asplenium scolopendrium

Blechnum spicant

Polystichum munitum

Polypodium vulgare

Supplied as 2L

Allow for the inclusion of:
+10 bird boxes to include two starling boxes, two house sparrow, three swift boxes and three generalist boxes
+ 4 integrated or wall mounted bat bricks or bat boxes, near to suitable habitat

P 07 03/02/23 LD P 06 09/11/22 BB P 05 12/10/22 BB P 04 23/09/22 GWW P 03 21/06/22 TJ P 02 16/06/22 TJ			Planting amended to private amenity space Planting amended following layout amendments MUGA office added Planting species amended following ecologist comments Fencing omitted from play area and Block B car park Amenity spaces around proposed blocks amended and planting revised			Scale/North Point 02530354045M N Scale 1:500@A1 Drawn AM Checked JL Project ID 1956 Date 06/08/2021			Client Sixty Bricks/NPS Job Title Priory Court Issue PLANNING ISSUE		© Copyright wynne-williams associates landscape architects & arboricultural consultants web: wwa.co.uk tel: 01376 573050 Drawing Title Outline Planting Plan Drg 1956-WWA-LS-ZZ-DR-L-0300 Rev P07
--	--	--	---	--	--	---	--	--	---	--	---