


Total trees removed; 31
1x Category A
12x Category B
17x Category C
1x Category U


Total hedges removed; 2 - Category C

Tree RPAs

- Category A
- Category B
- Category C
- Trees to be removed
Colour of reference note indicates tree category.
E.g. T154 = Category C

- Proposed tree planting - 57 trees to be replanted on site to compensate for loss of existing trees
- Proposed street tree with rootspace soil system supplied by BlueGreen Urban

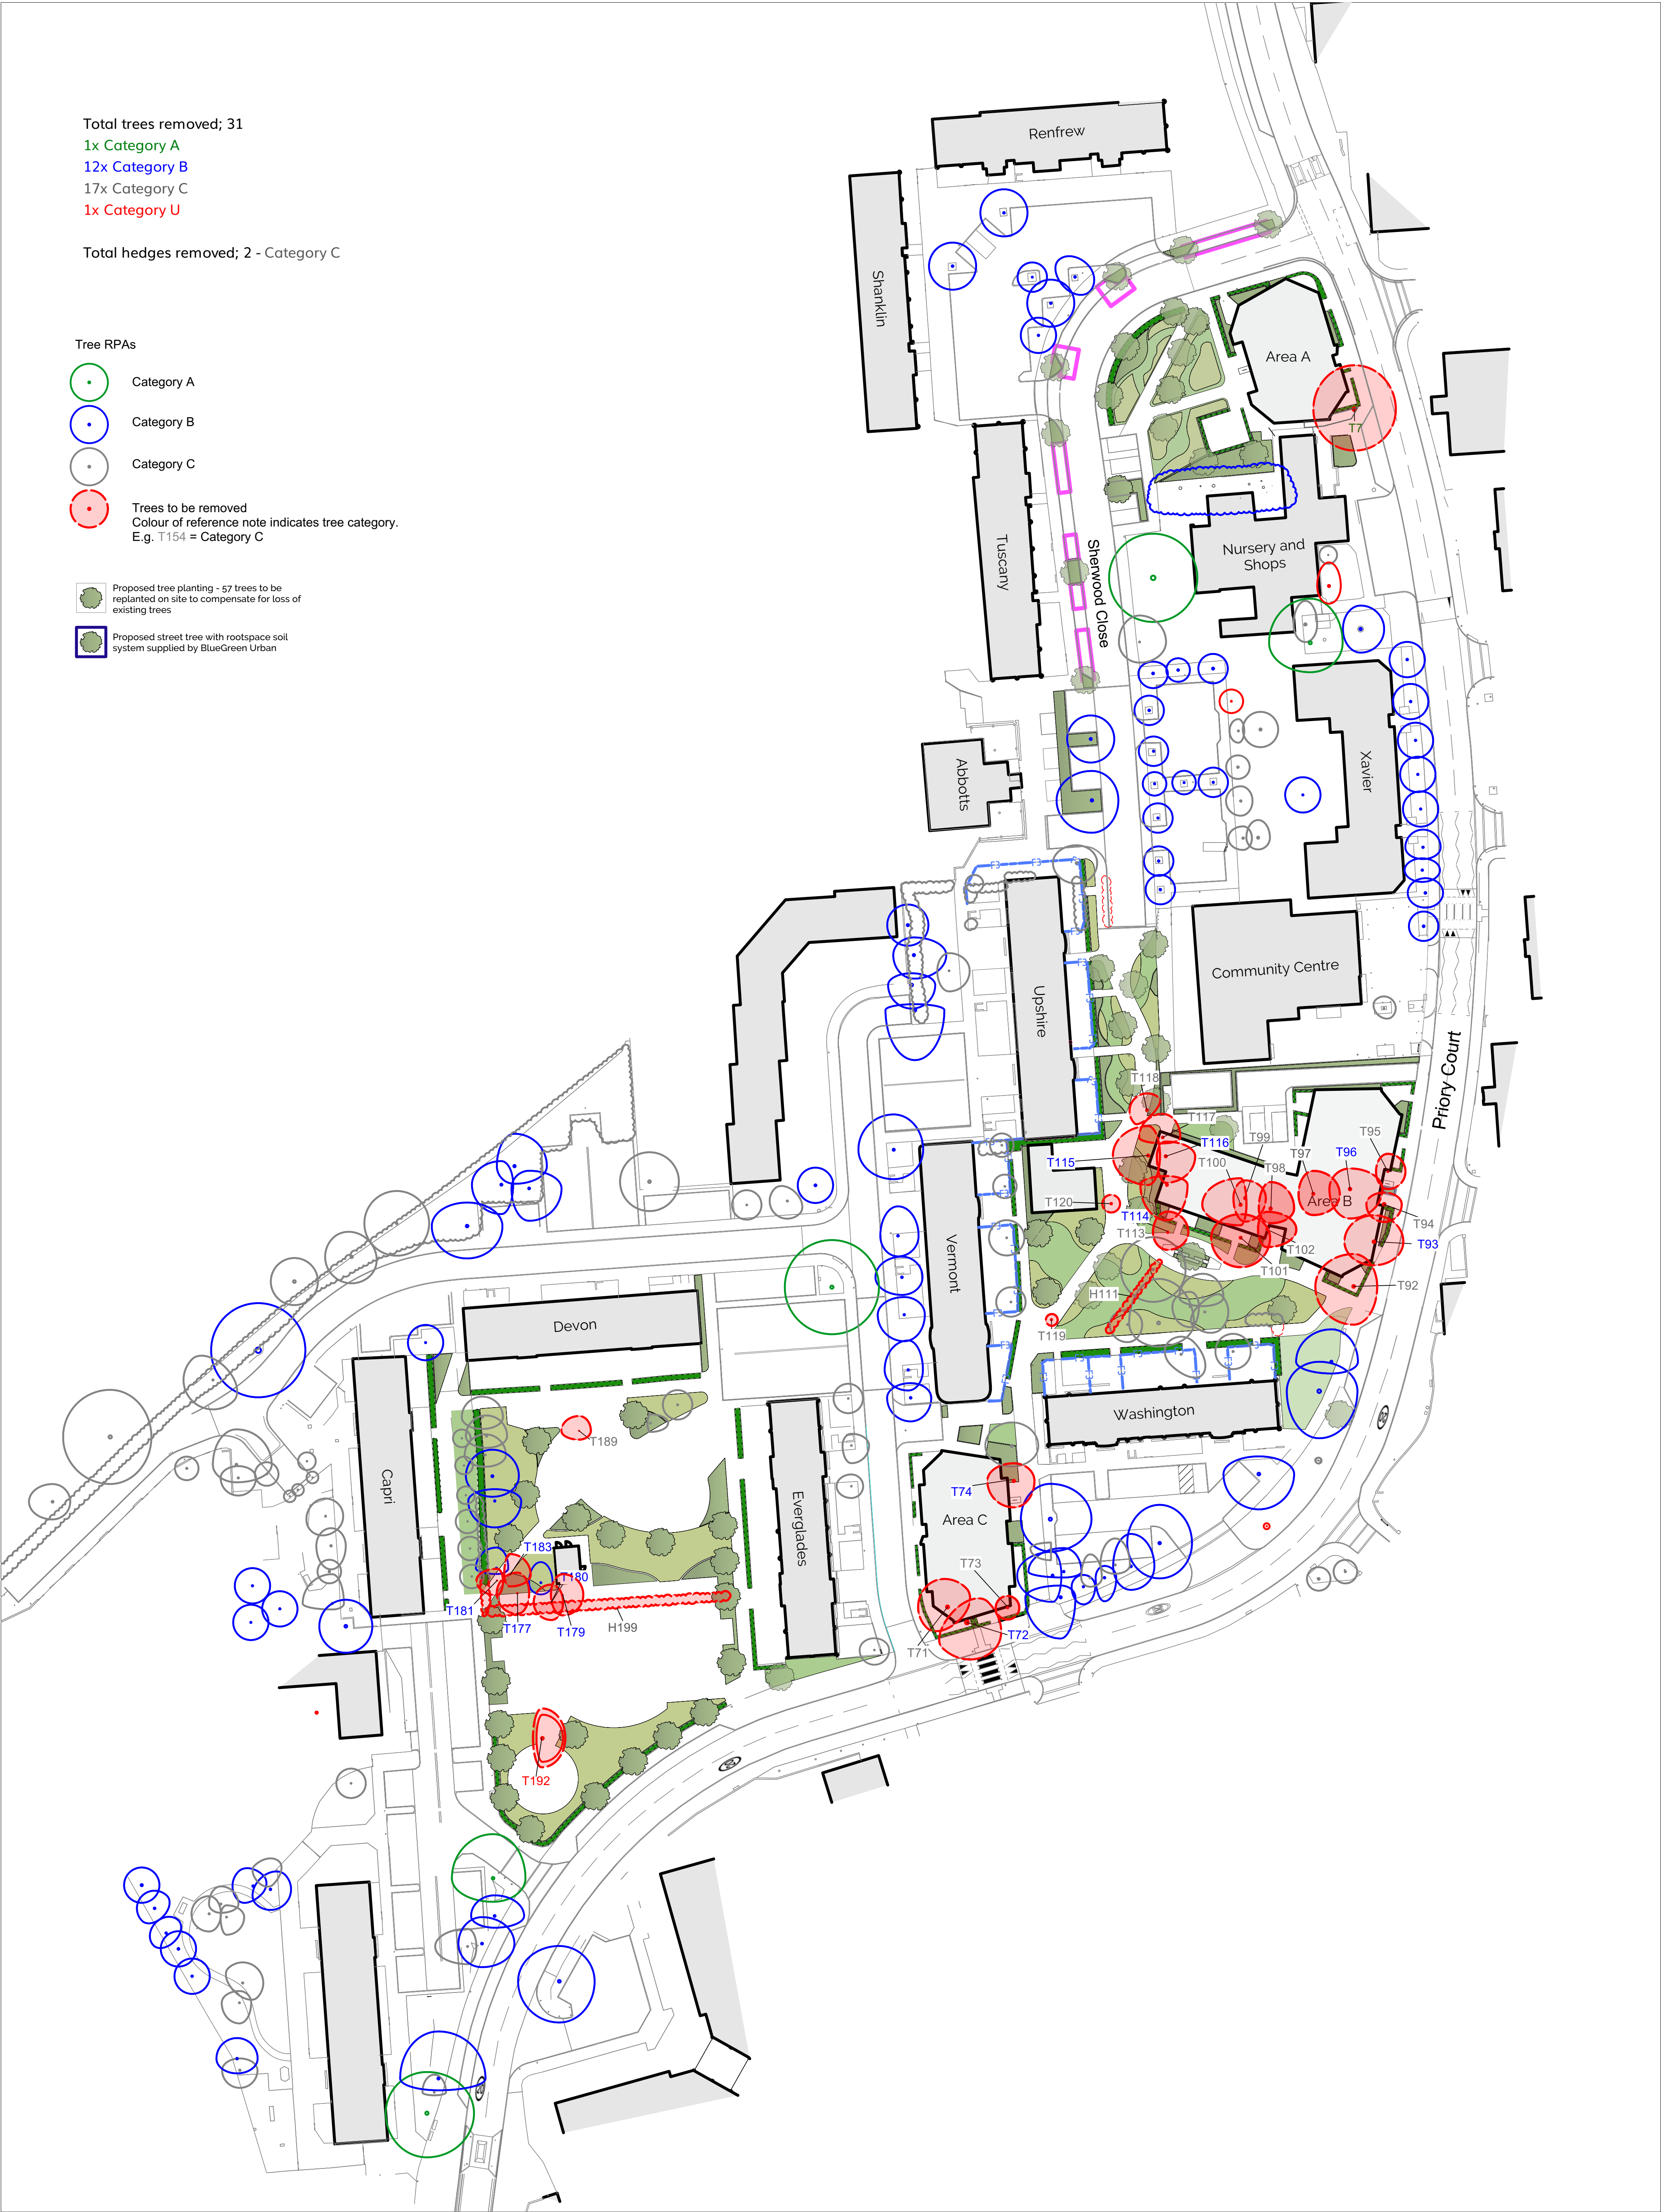

			Scale/North Point			Client			© Copyright			
P 04	10/11/22	BB	Tree survey updated identifying additional trees not originally identified due to previous access restrictions Plan amended and numbers and categories updated			Sixty Bricks/NPS			wynne-williams associates landscape architects & arboricultural consultants web: w-wa.co.uk tel: 01376 573050			
P 03	23/09/22	GWV		Scale 1:500@A1		Job Title			Drawing Title			
P 02	30/06/22	AH		Key updated to show proposed trees		Priory Court			Tree Removal Plan			
No.	Date	Appr	Revision Notes		Drawn	AG	Checked	TJ				
Note: All Dimensions must be checked on site and not scaled from this drawing.					Project ID	1956	Date	01/07/2021	Issue	PLANNING ISSUE		
All cross references are to the latest revision of the relevant drawing or specification being referenced									Org	1956-WWA-ZZ-ZZ-DR-L-0701	Rev	P04