



This drawing to be read in accordance with the specification/Bill of Quantities and related drawings.
No Dimensions to be scaled from this drawing. All stated dimensions to be verified on site and the Architect notified of any discrepancies.

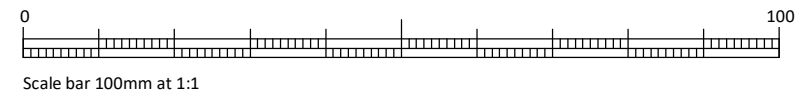

NOTE:

- BASE DRAWING PROVIDED BY OTHERS
- SITE BOUNDARY TO BE CONFIRMED
- ARBORICULTURE CONSTRAINTS AND ROOT PROTECTION AREAS TO BE CONFIRMED
- ALL LEVELS SUBJECT TO SURVEY AND INSPECTION.
- ALL BACK TO BACKS TO BE ASSESSED AGAINST LOCAL AUTHORITY GUIDELINES.
- DISTANCE FROM EXISTING BOUNDARY TO BE ASSESSED AGAINST LOCAL AUTHORITY GUIDELINES.

KEY PLAN:

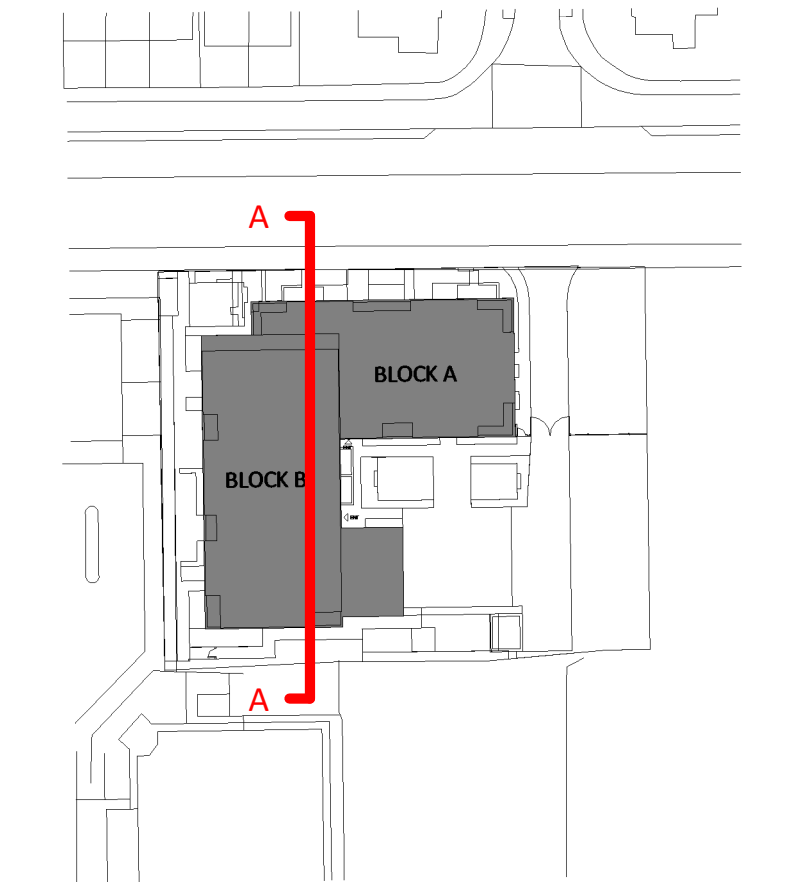

LANDSCAPING SHOWN INDICATIVELY.
REFER TO LANDSCAPE ARCHITECTS
DETAILS.

A	31/03/23 UPDATED TO REFLECT REVISED BUILDING DESIGN & POSITION			AC
	Rev	Date	Note	

PLANNING ISSUE

Project
PROPOSED RESIDENTIAL
DEVELOPMENT
NEW ROAD CHINGFORD


Title
PROPOSED BUILDING SECTION
A-A

Scale 1:100 @A1 Date 12/21/21

Drawn SD Checked DF

Drawing Number	Revision
8126_P900	A

Saunders
Architecture + Urban Design

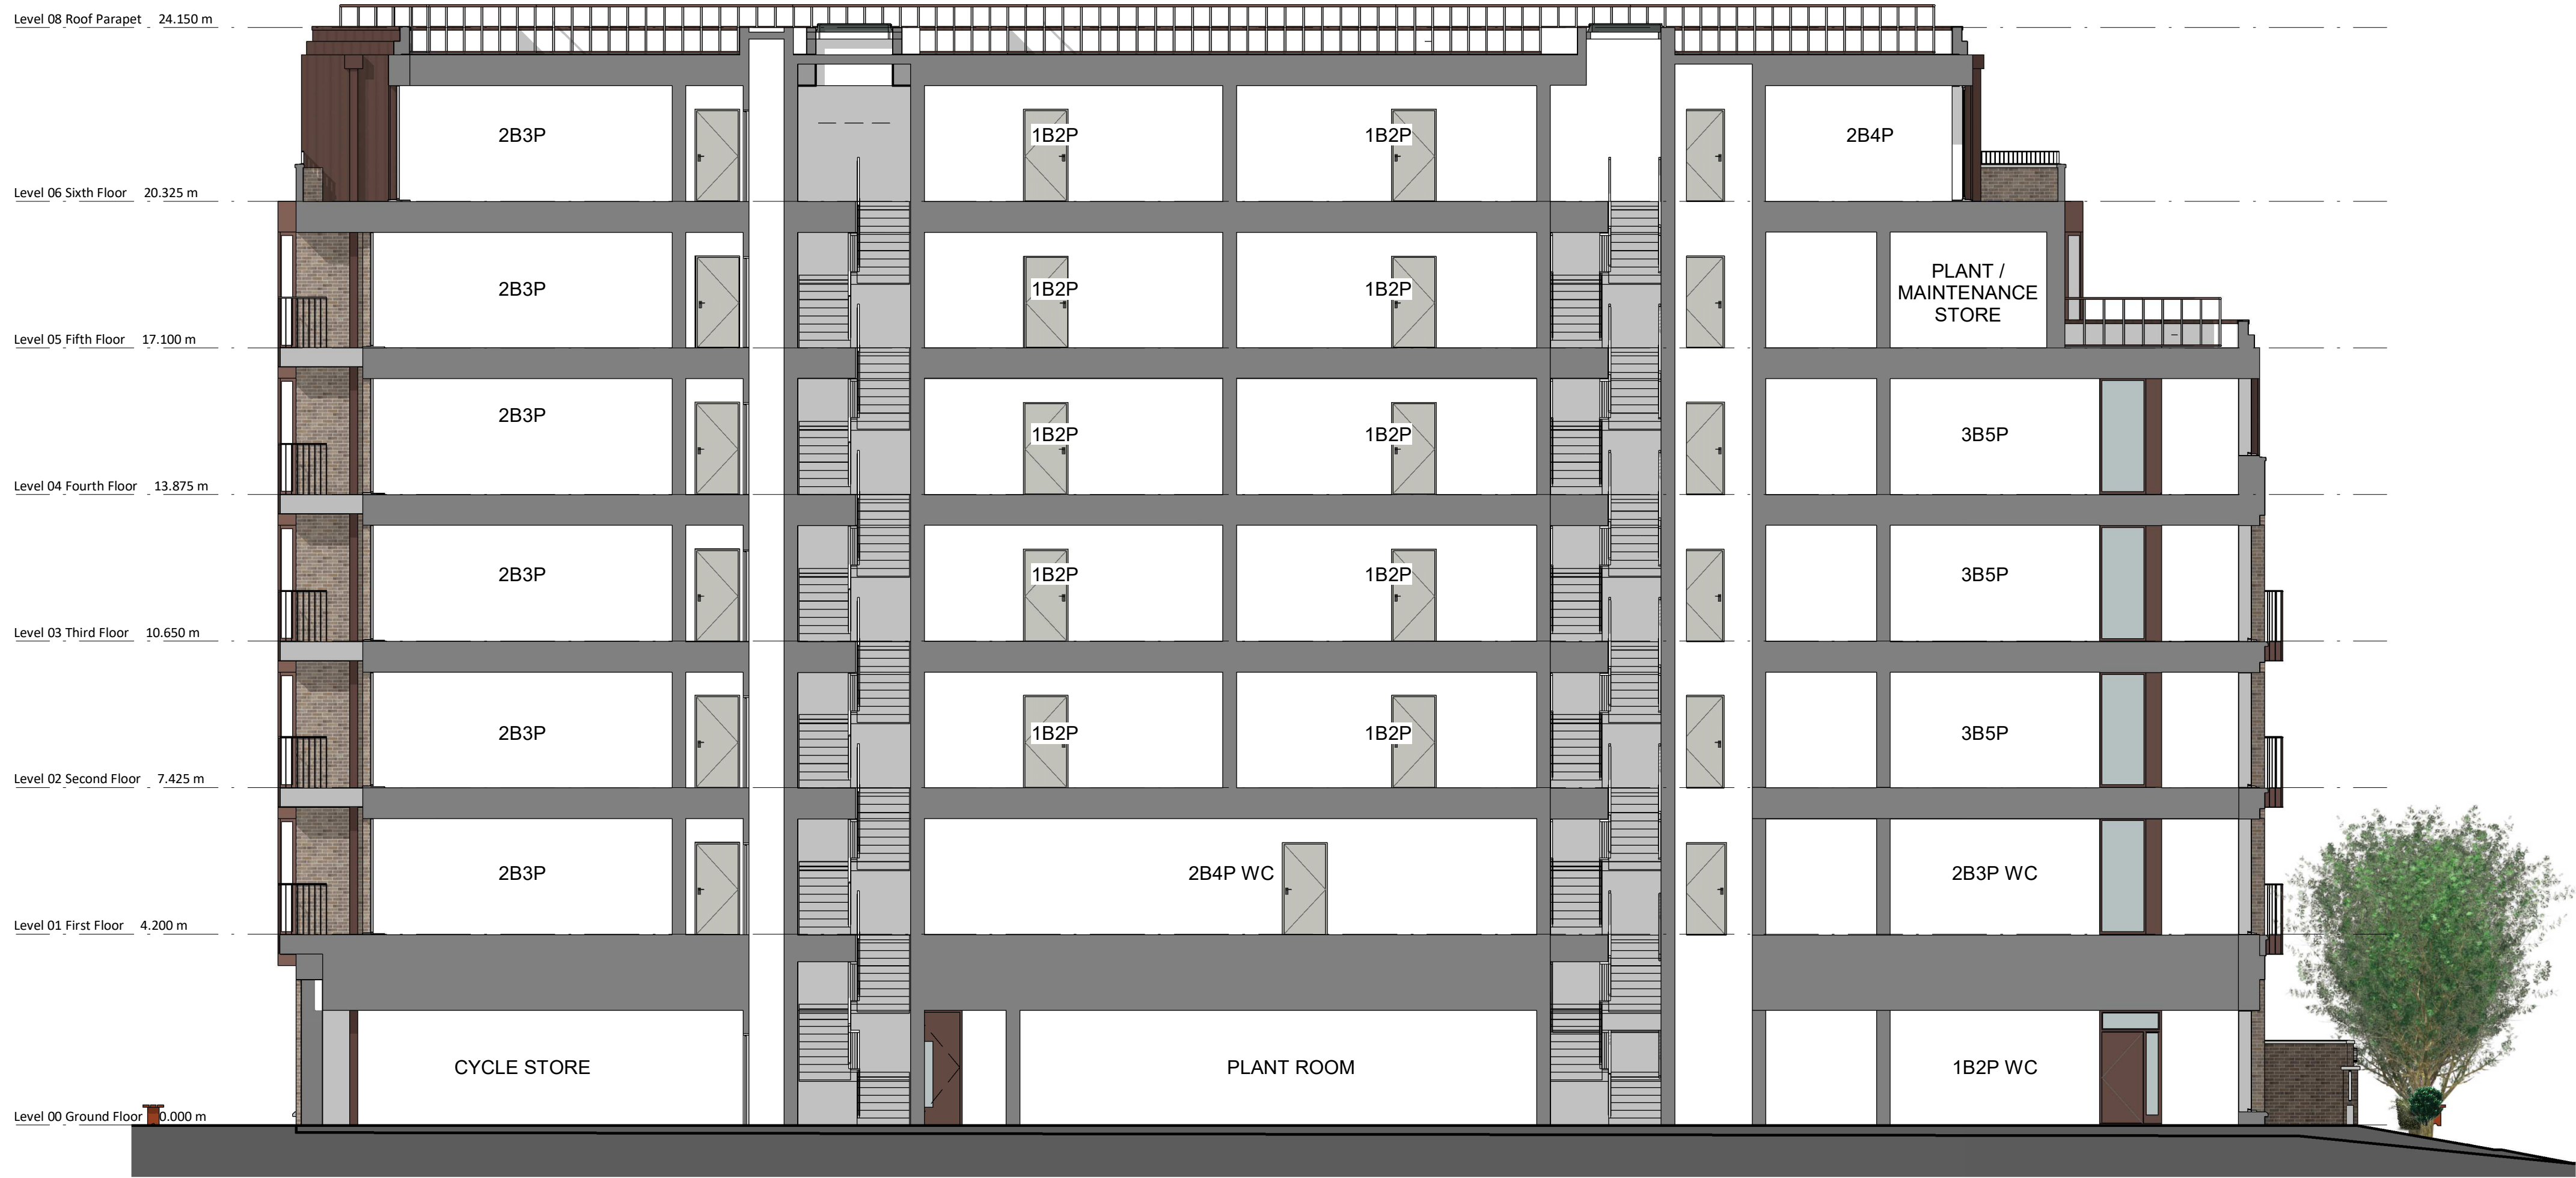

Section A-A
1 : 100