

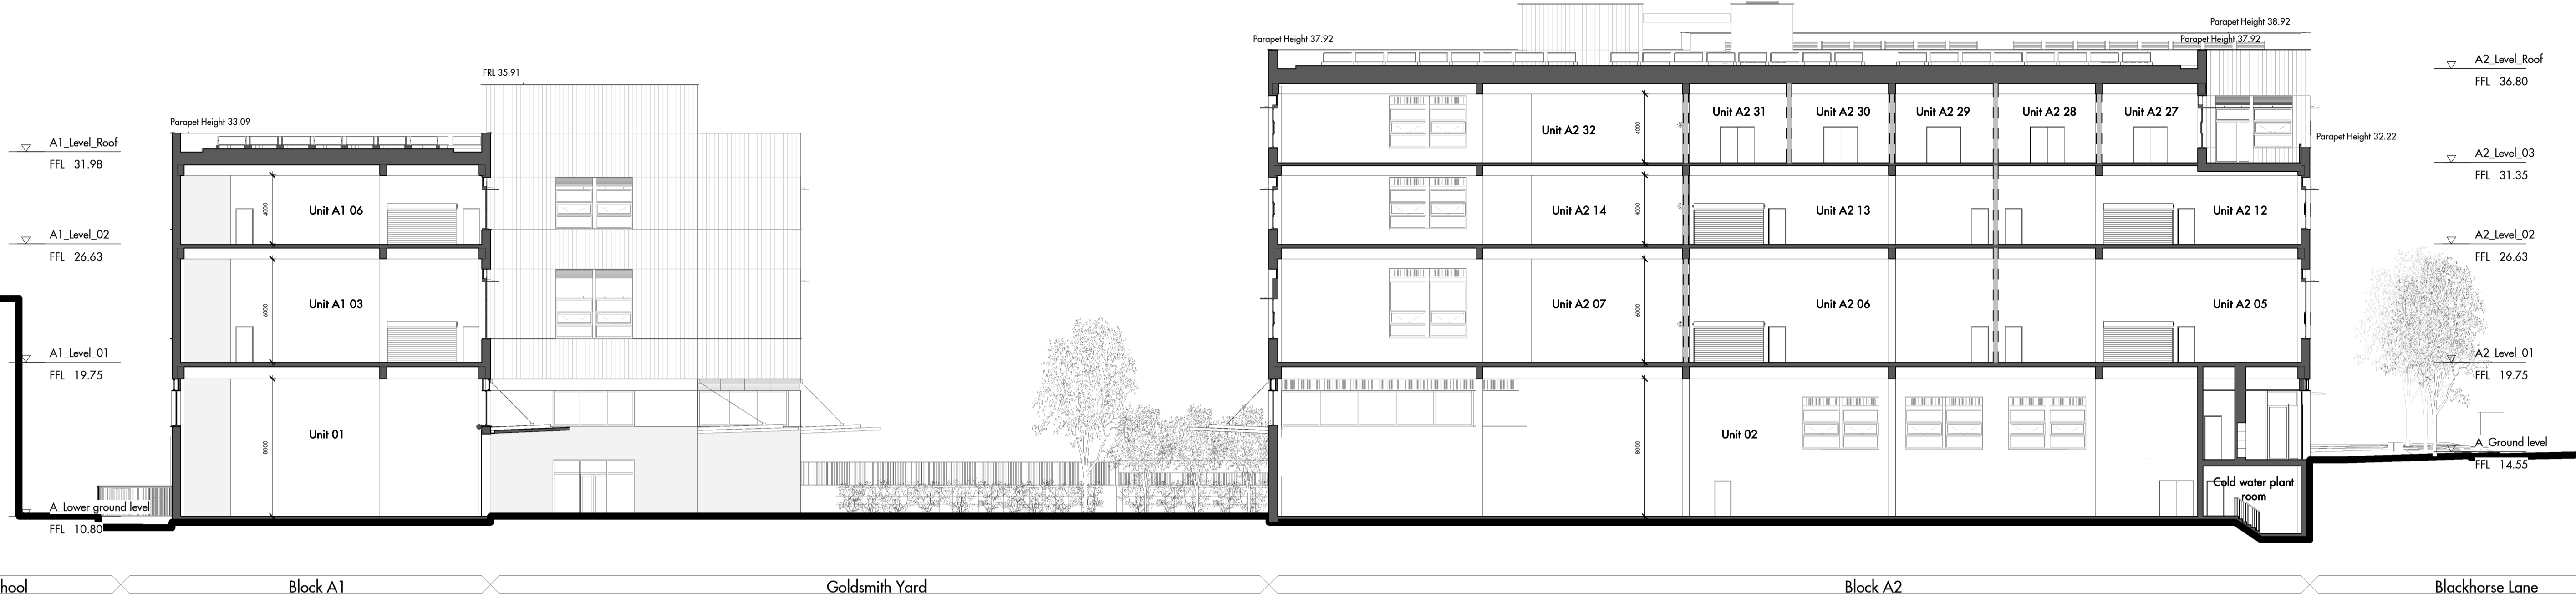
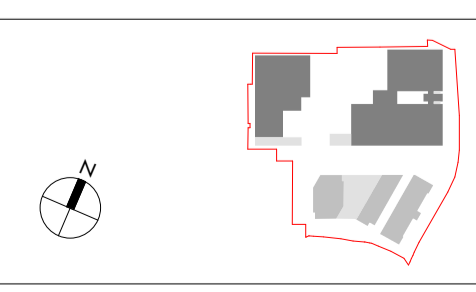


Section AA

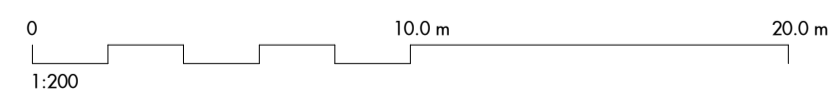

Section BB

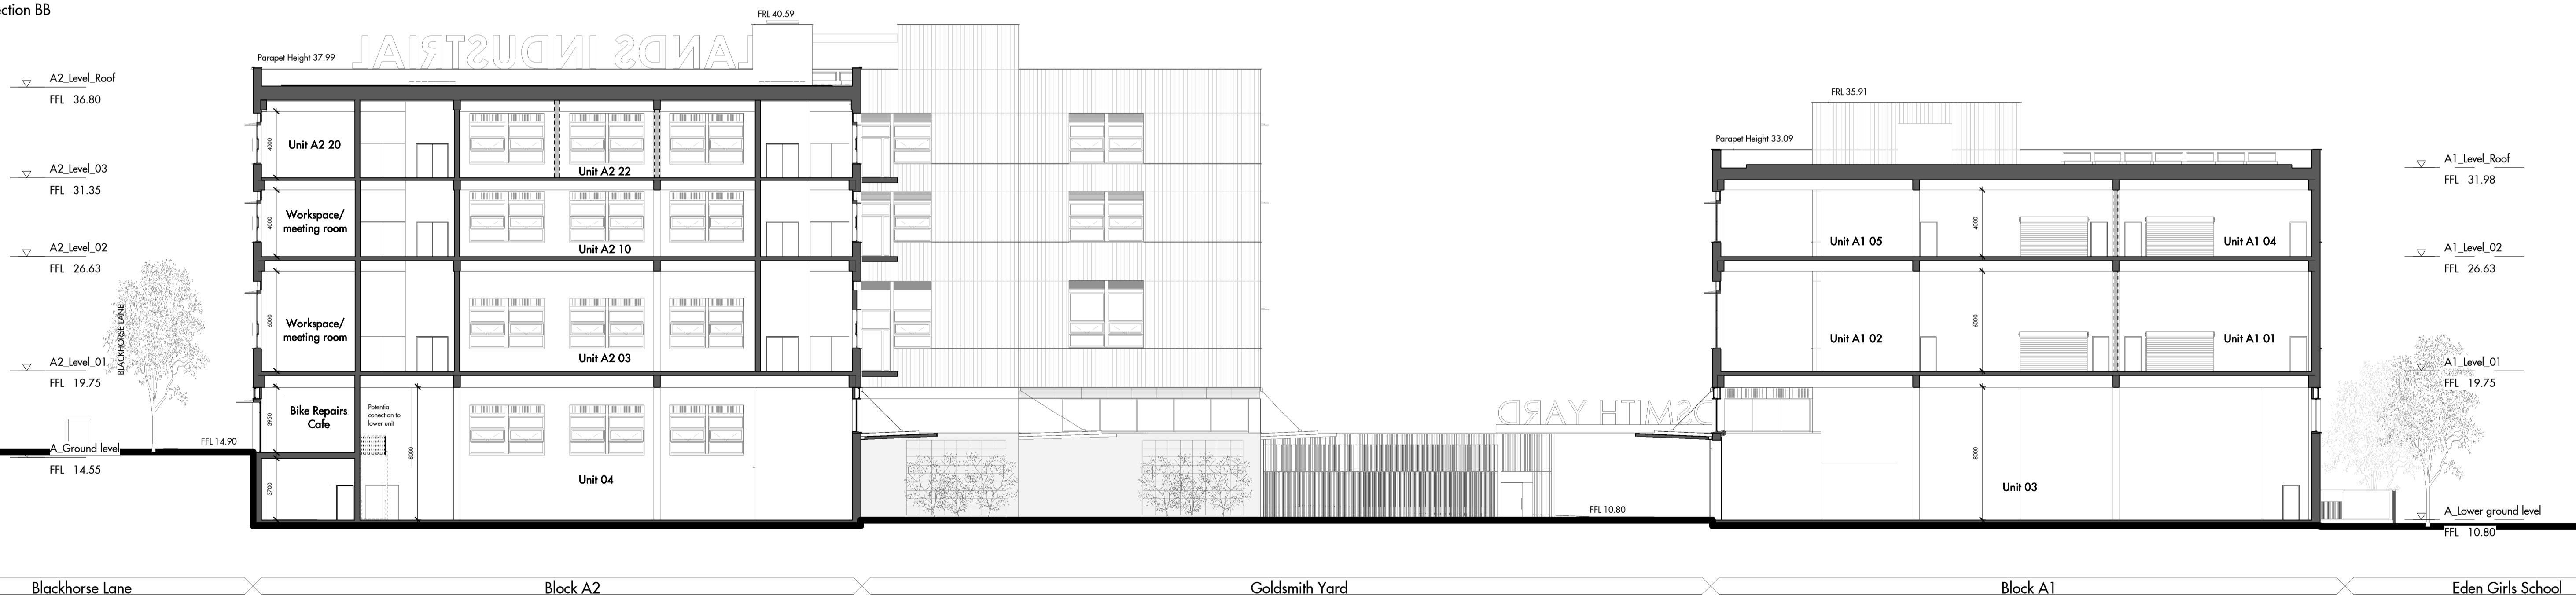


Figured dimensions are in millimetres unless noted otherwise. All dimensions and levels shall be verified on site before proceeding with works. Detailed site survey to be carried out to verify positions and level relationships with site features and ordnance survey. The Architect must be notified of any discrepancy. Boundaries are indicative only and are to be verified by others.

Allies & Morrison LLP is not responsible for any errors caused by the transmission, translation, software or computer systems. Allies & Morrison LLP is not responsible for nor shall be liable for the consequences of any use made of the drawings or models other than that for which they were produced by Allies & Morrison LLP for the Client.

All Intellectual Property Rights reserved

| REV | DATE | DESCRIPTION | CD |
|-----|----------|----------------------------|----|
| P1 | 13/07/22 | PLANNING APPLICATION ISSUE | AS |
| P2 | 16/06/23 | PLANNING APPLICATION ISSUE | DA |

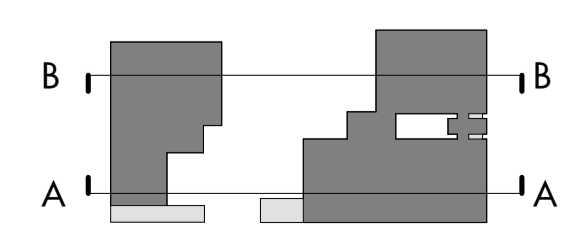

===== Indicative partitions

Allies and Morrison LLP
 85 Southwark Street
 London SE1 0HQ
 telephone 020 7921 0100
 facsimile 020 7921 0101
 email studio@alliesandmorrison.com

Uplands Business Park
 Sections AA and BB
 DETAILED APPLICATION BLOCK A
 19029-AAM-A_07_300

FOR APPROVAL

P2
Revision

A&M JOB No: 19029 SCALE 1 : 200 @A1 1 : 400 @A3