


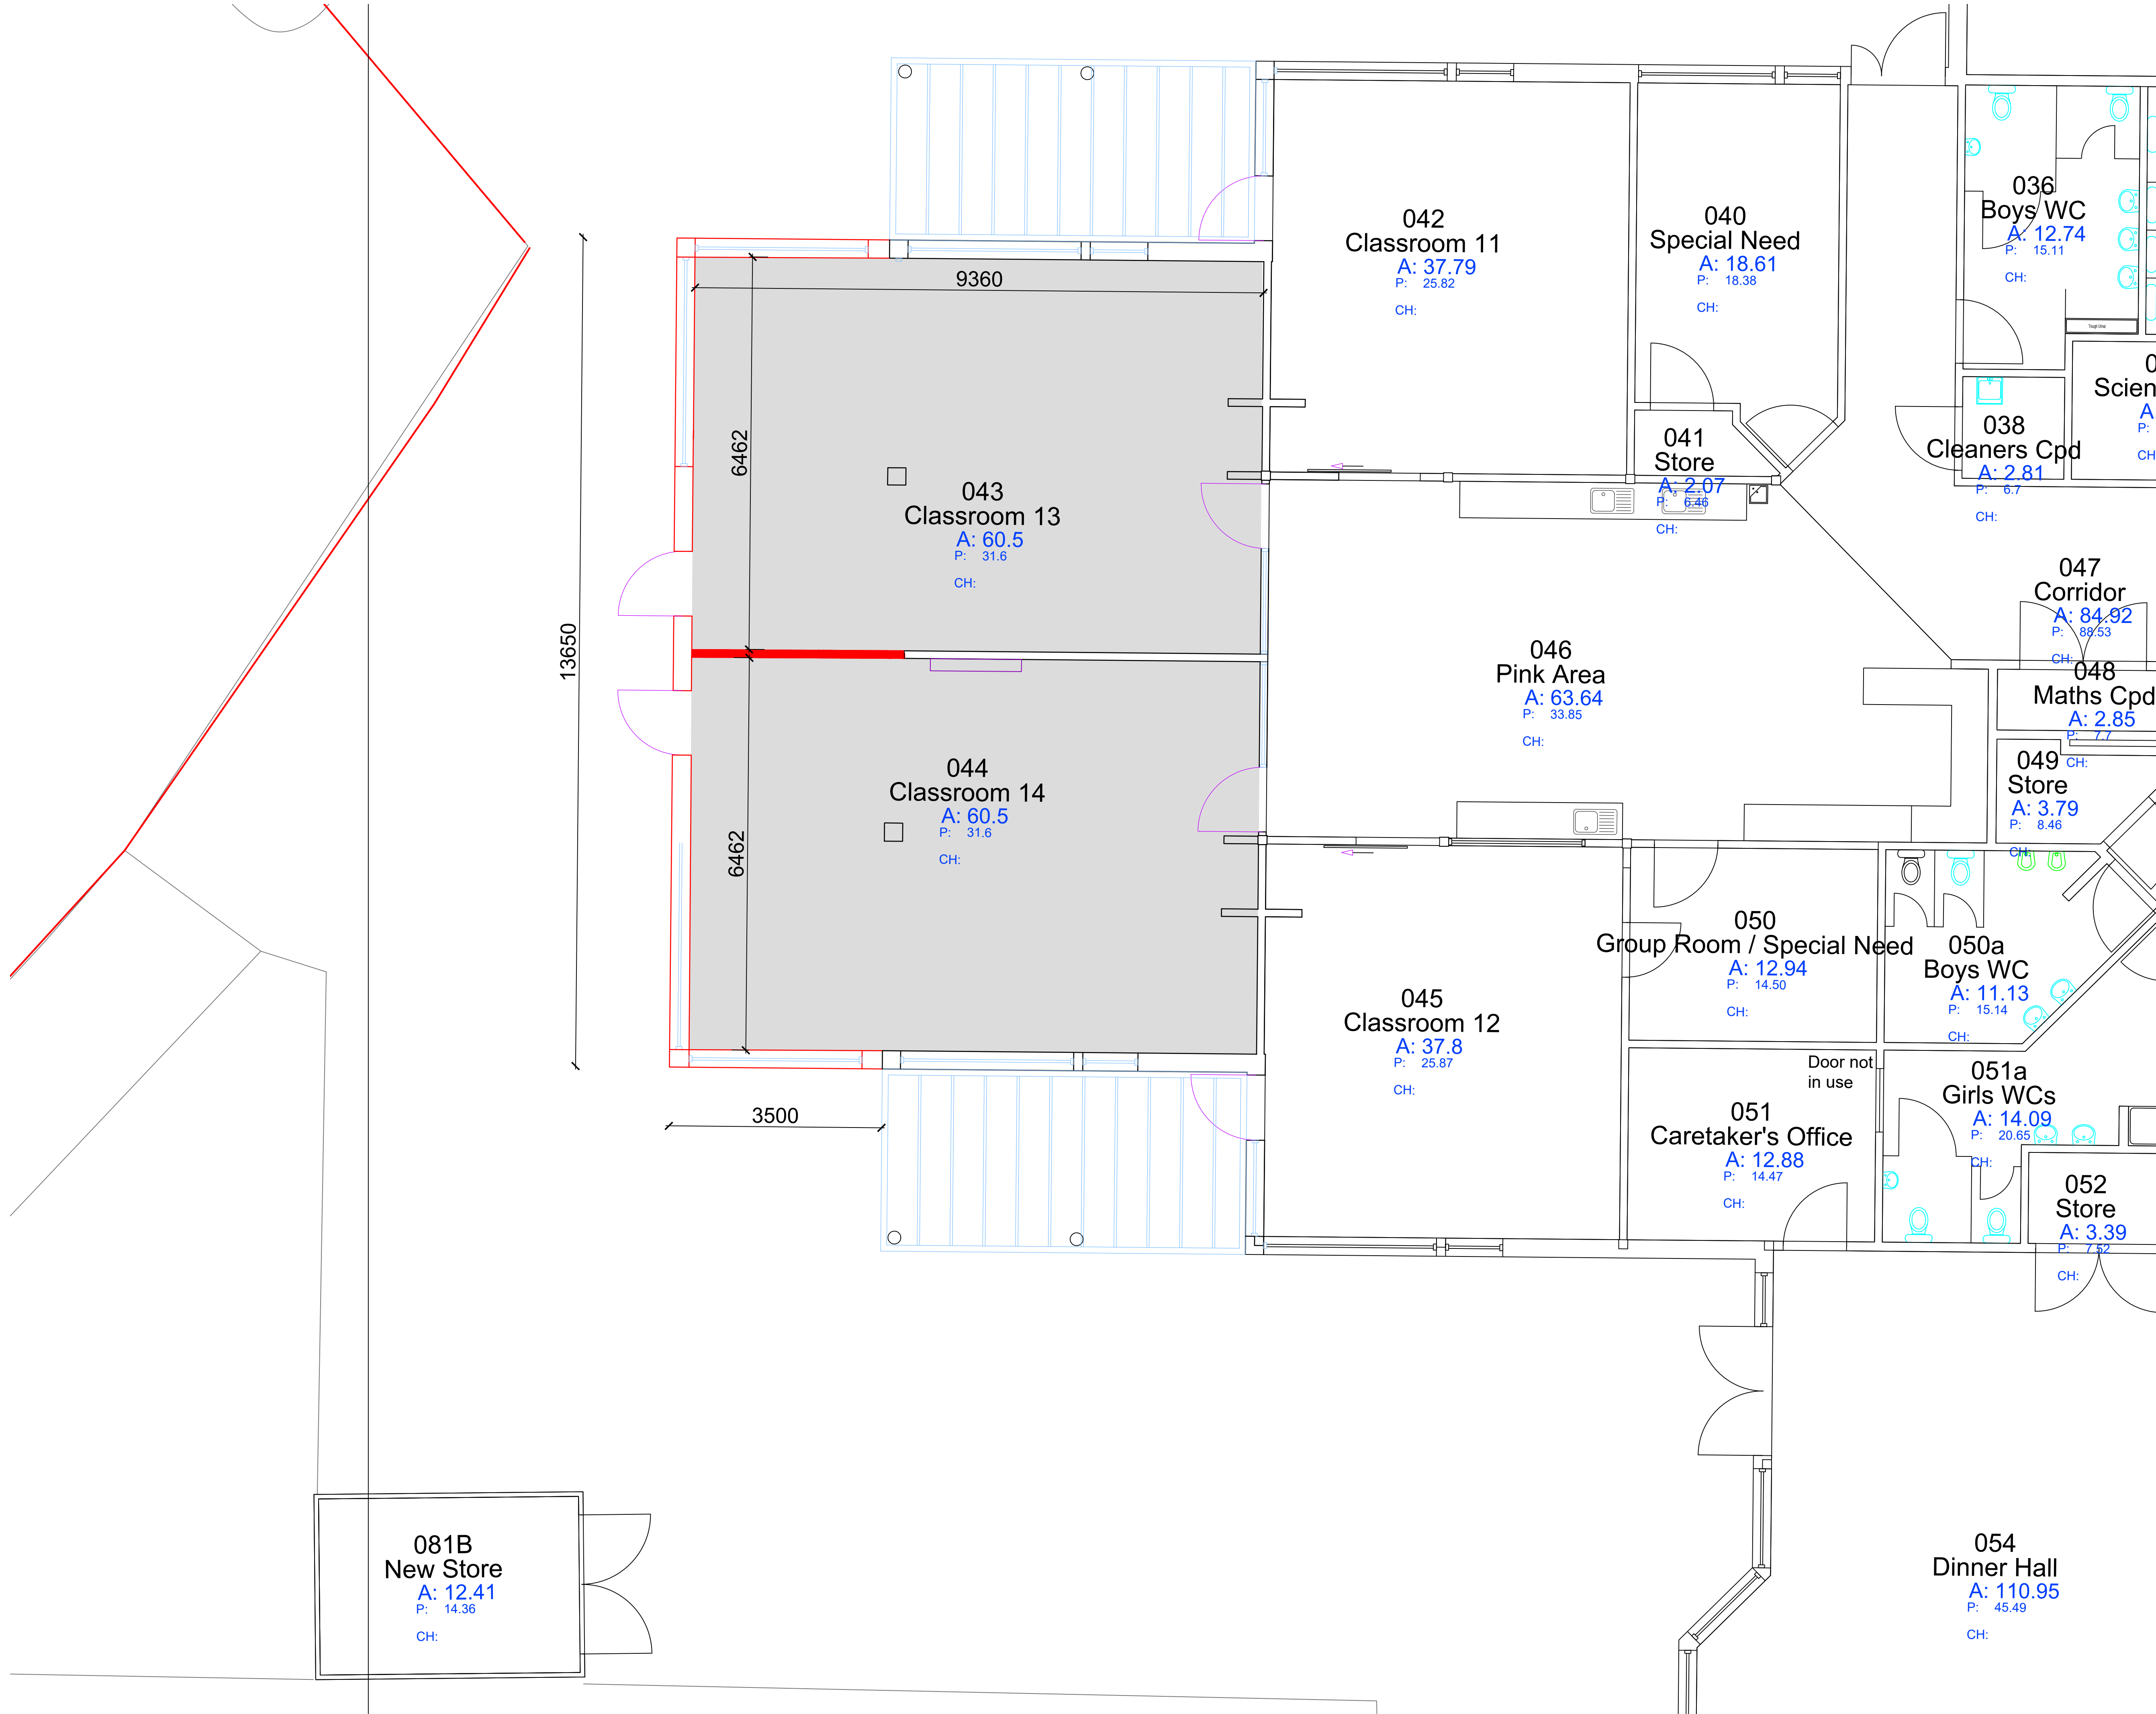


RESPONSIBILITY IS NOT ACCEPTED FOR OTHERS SCALING DIRECTLY FROM THIS DRAWING. DO NOT SCALE FROM THIS DRAWING, USE WRITTEN DIMENSIONS ONLY.



THIS DRAWING IS PRODUCED FOR USE IN THIS PROJECT ONLY AND MAY NOT BE USED FOR ANY OTHER PURPOSE. NPS PROPERTY CONSULTANTS LTD ACCEPT NO LIABILITY FOR THE USE OF THIS DRAWING OTHER THAN THE PURPOSE FOR WHICH IT WAS INTENDED IN CONNECTION WITH THIS PROJECT AS RECORDED IN THE 'PURPOSE FOR ISSUE' AND 'FILE STATUS CODE'.

THIS DRAWING MAY NOT BE REPRODUCED IN ANY FORM WITHOUT PRIOR WRITTEN AGREEMENT.

© CROWN COPYRIGHT AND DATABASE RIGHTS 2019 ORDNANCE SURVEY
LICENCE NUMBER: 100015540.

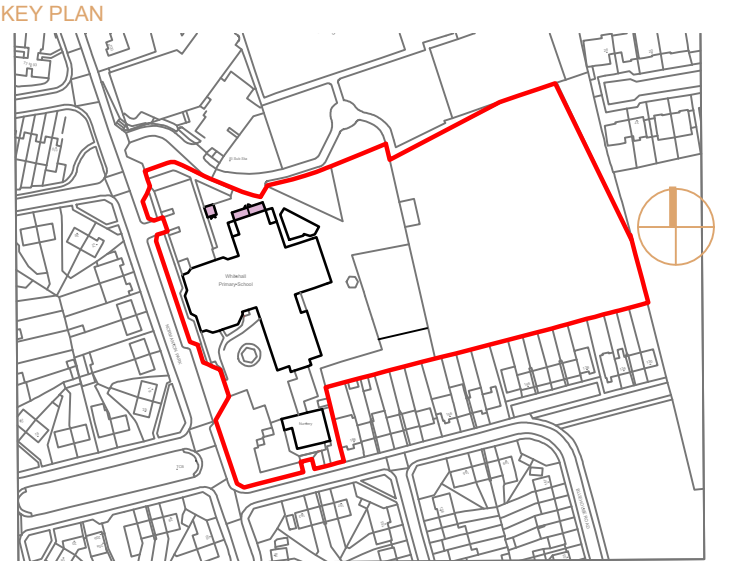

Notes:
This plan is the Client's plan which has been updated by a walk through survey carried out by NPS London Limited.

REV	DRAWN	DATE	CHECKED	DATE	APPROVED	DATE
-----	-------	------	---------	------	----------	------



NPS London Ltd
3-4 Avoncot House, Trinity Park, Trinity Way, Chingford, London, E4 8TD.
Tel: 020 8523 6262; Email: chingford@nps.co.uk; web:www.nps.co.uk

CLIENT
London Borough of Waltham Forest

PROJECT
Whitehall Primary School.
Normanton Park, Chingford. E4 6ES.

TITLE
Proposed Extension Plan

SCALE: 1:50
DISCIPLINE: Architect
PROJECT NUMBER: 09-24-115382

DRAWING NUMBER: NPS-ZZ-XX-DR-A-010
REV CODE: P1

STATUS CODE: S2
PURPOSE OF ISSUE: PLANNING APPROVAL
Drawn by: RT
Checked by: Approved by: